


Note: S.R. 60 was formerly S.R. 77

|                   |       |         |
|-------------------|-------|---------|
| FED. RD. DIVISION | STATE | PROJECT |
| 2                 | OHIO  |         |


MUS ~60~8.11, 13.08  
R/W PLAN

22

33

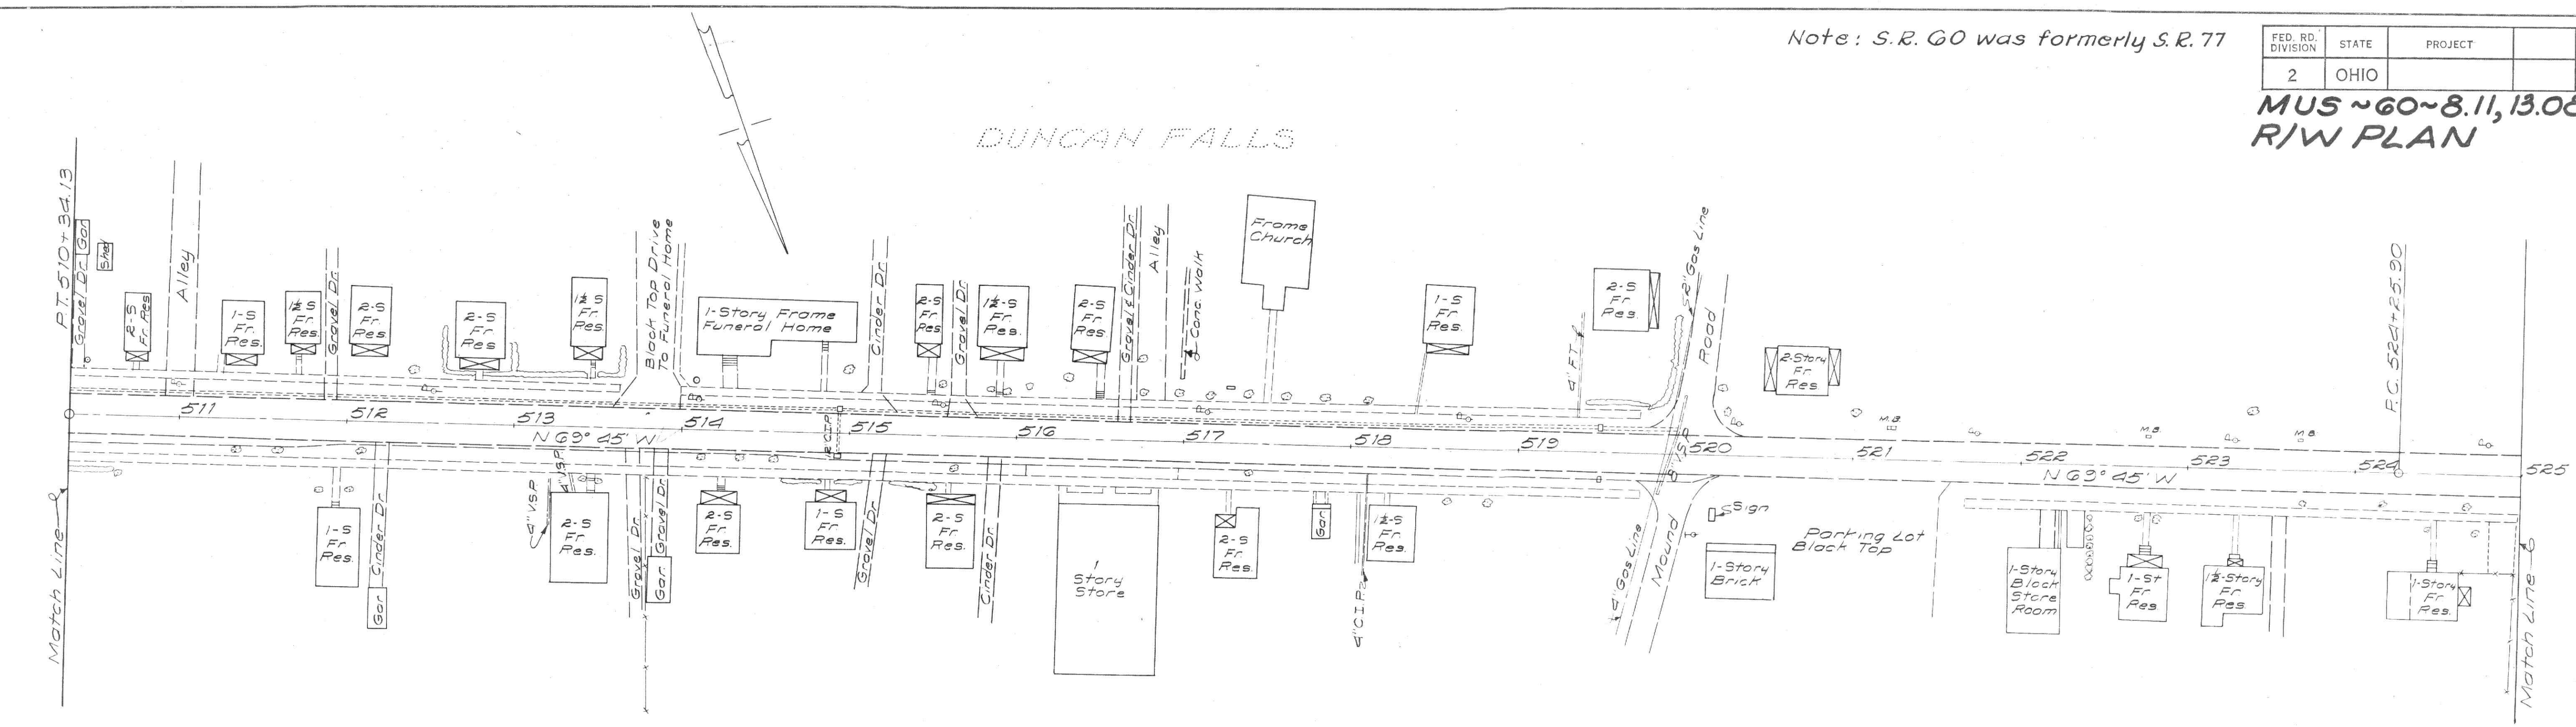

NOTE:  
SEE R/W SHEETS 16 THROUGH 21 FOR R/W IN DUNCAN FALLS  
FROM BRIDGE STREET TO MILLERS LANE

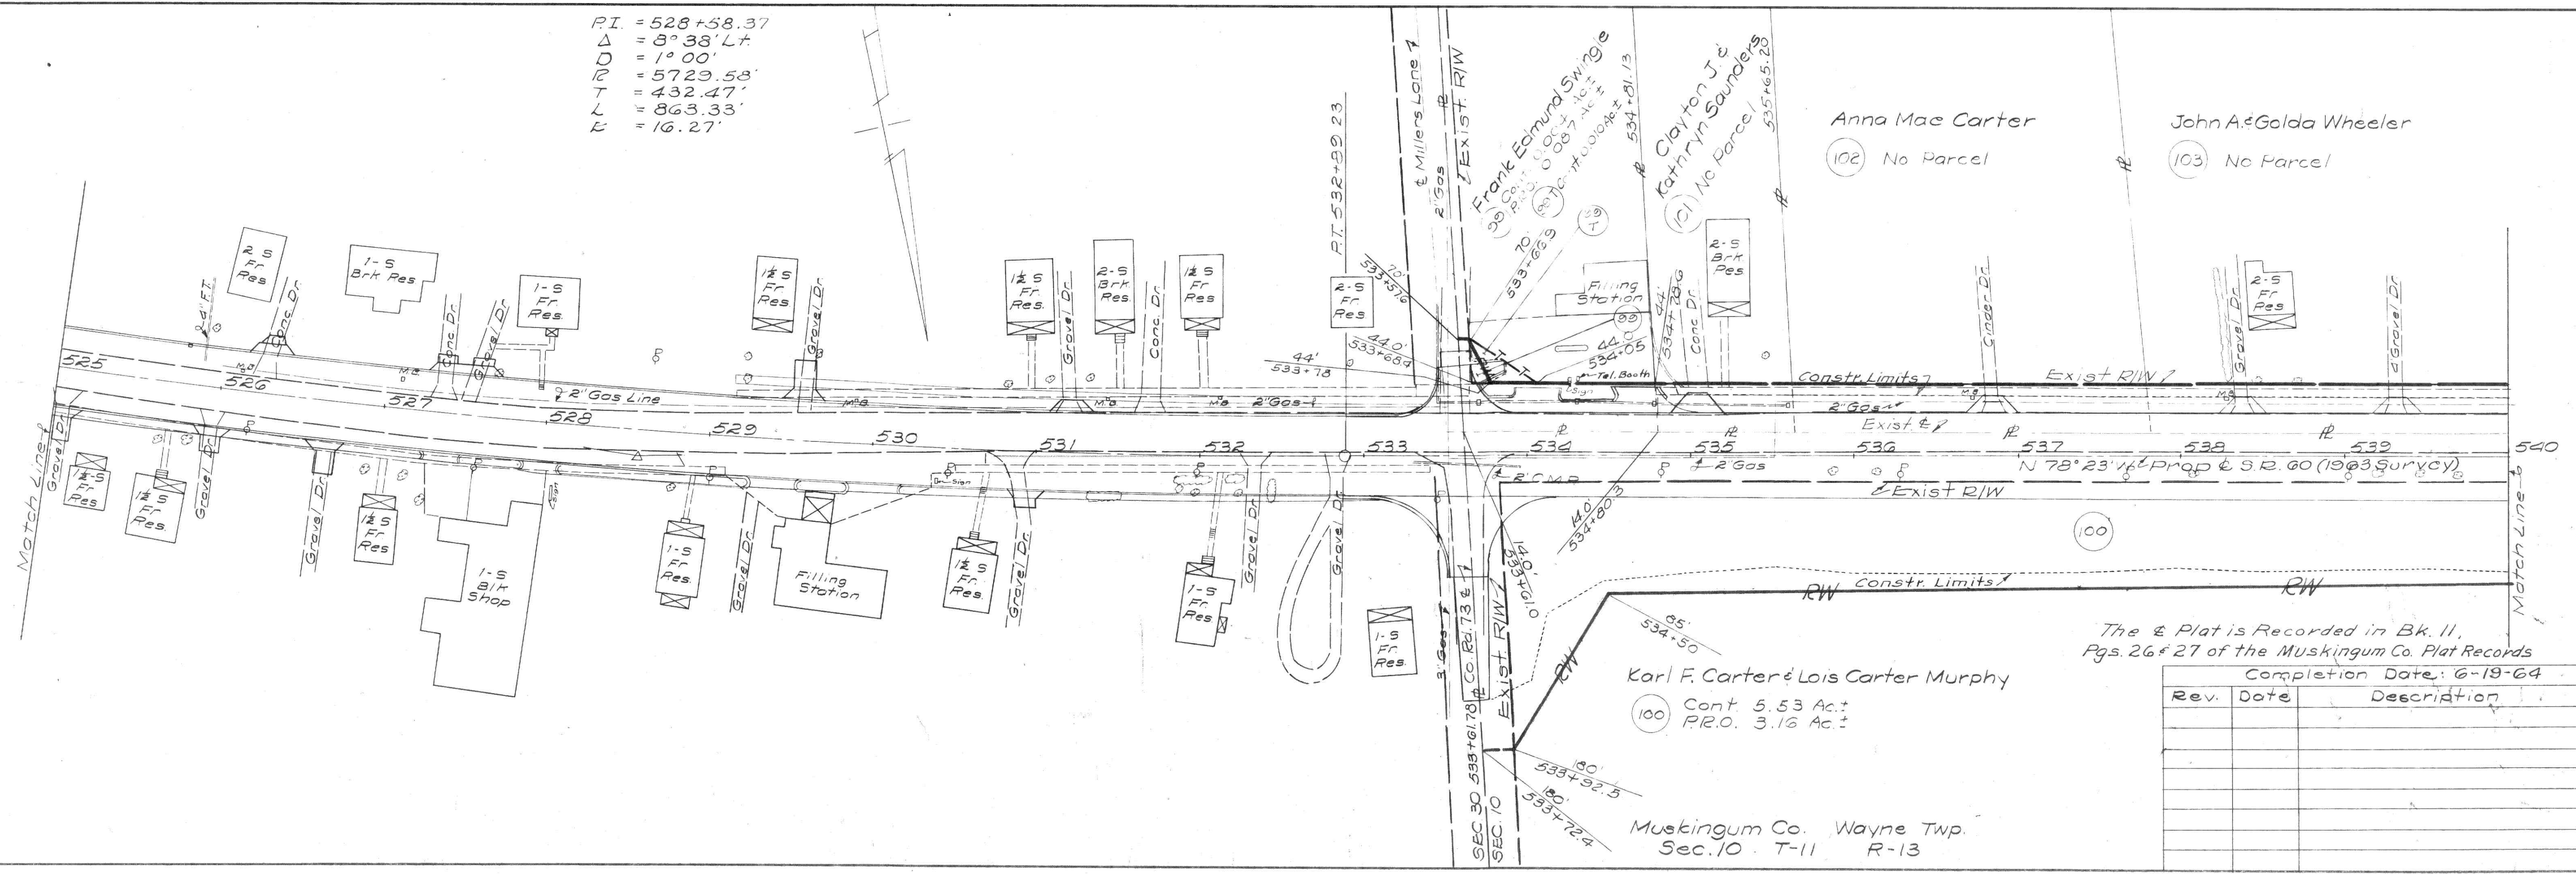

PI = 528+58.37  
Δ = 8° 38' Lt  
D = 1° 00'  
R = 5729.58'  
T = 432.47'  
L = 863.33'  
K = 16.27'

Anna Mae Carter  
(102) No Parcel

John A. & Golda Wheeler  
(103) No Parcel

Karl F. Carter & Lois Carter Murphy  
(100) Cont. 5.53 Ac.  
P.R.O. 3.16 Ac.

The & Plat is Recorded in Bk. 11,  
Pgs. 26 & 27 of the Muskingum Co. Plat Records  
Completion Date: 6-19-64

| Rev. | Date | Description |
|------|------|-------------|
|      |      |             |
|      |      |             |
Muskingum Co. Wayne Twp.  
Sec. 10 T-11 R-13

510-540 MUS ~60  
510-540 MUS ~60