
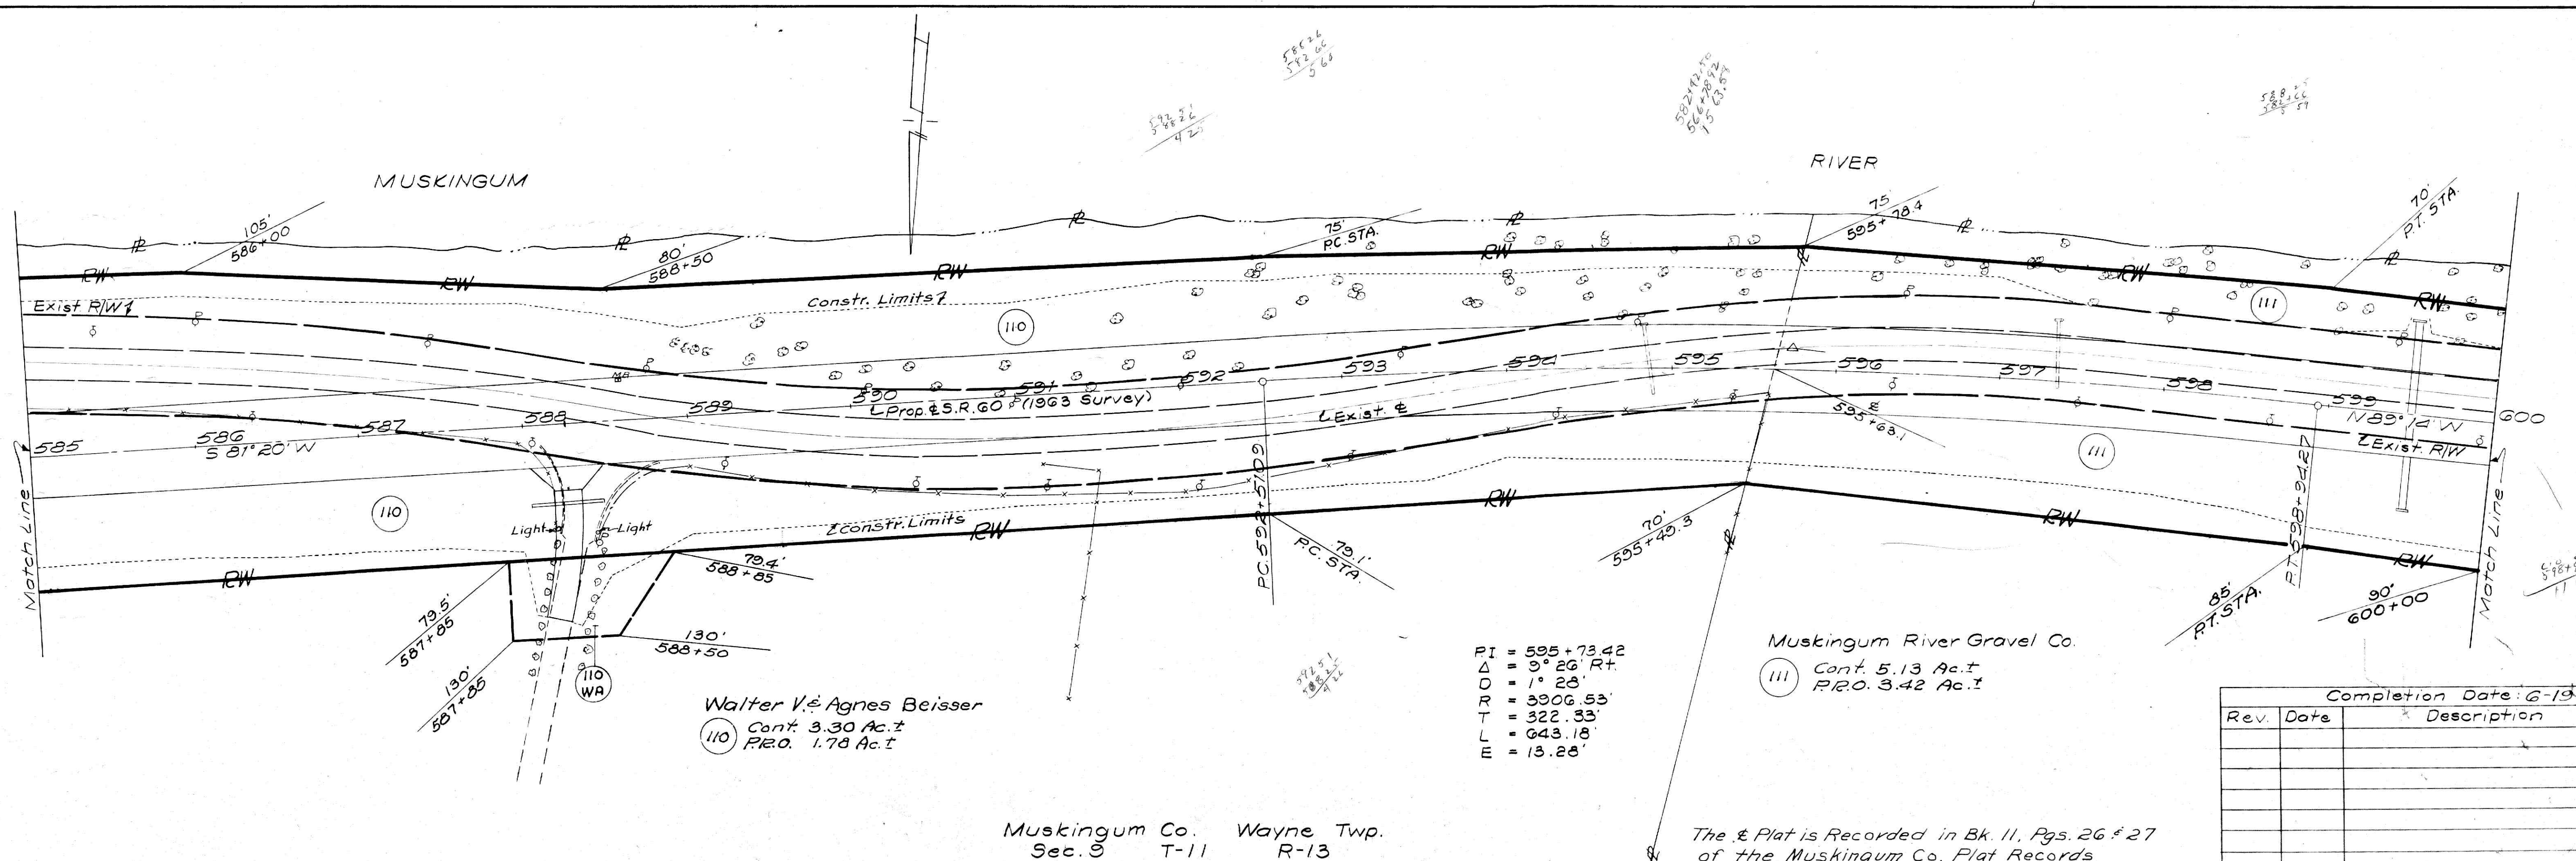


Note: S.R. 60 was formerly S.R. 77

FED. RD. DIVISION	STATE	PROJECT
2	OHIO	

MUS-60-8.11, 13.08
R/W PLAN

24
33

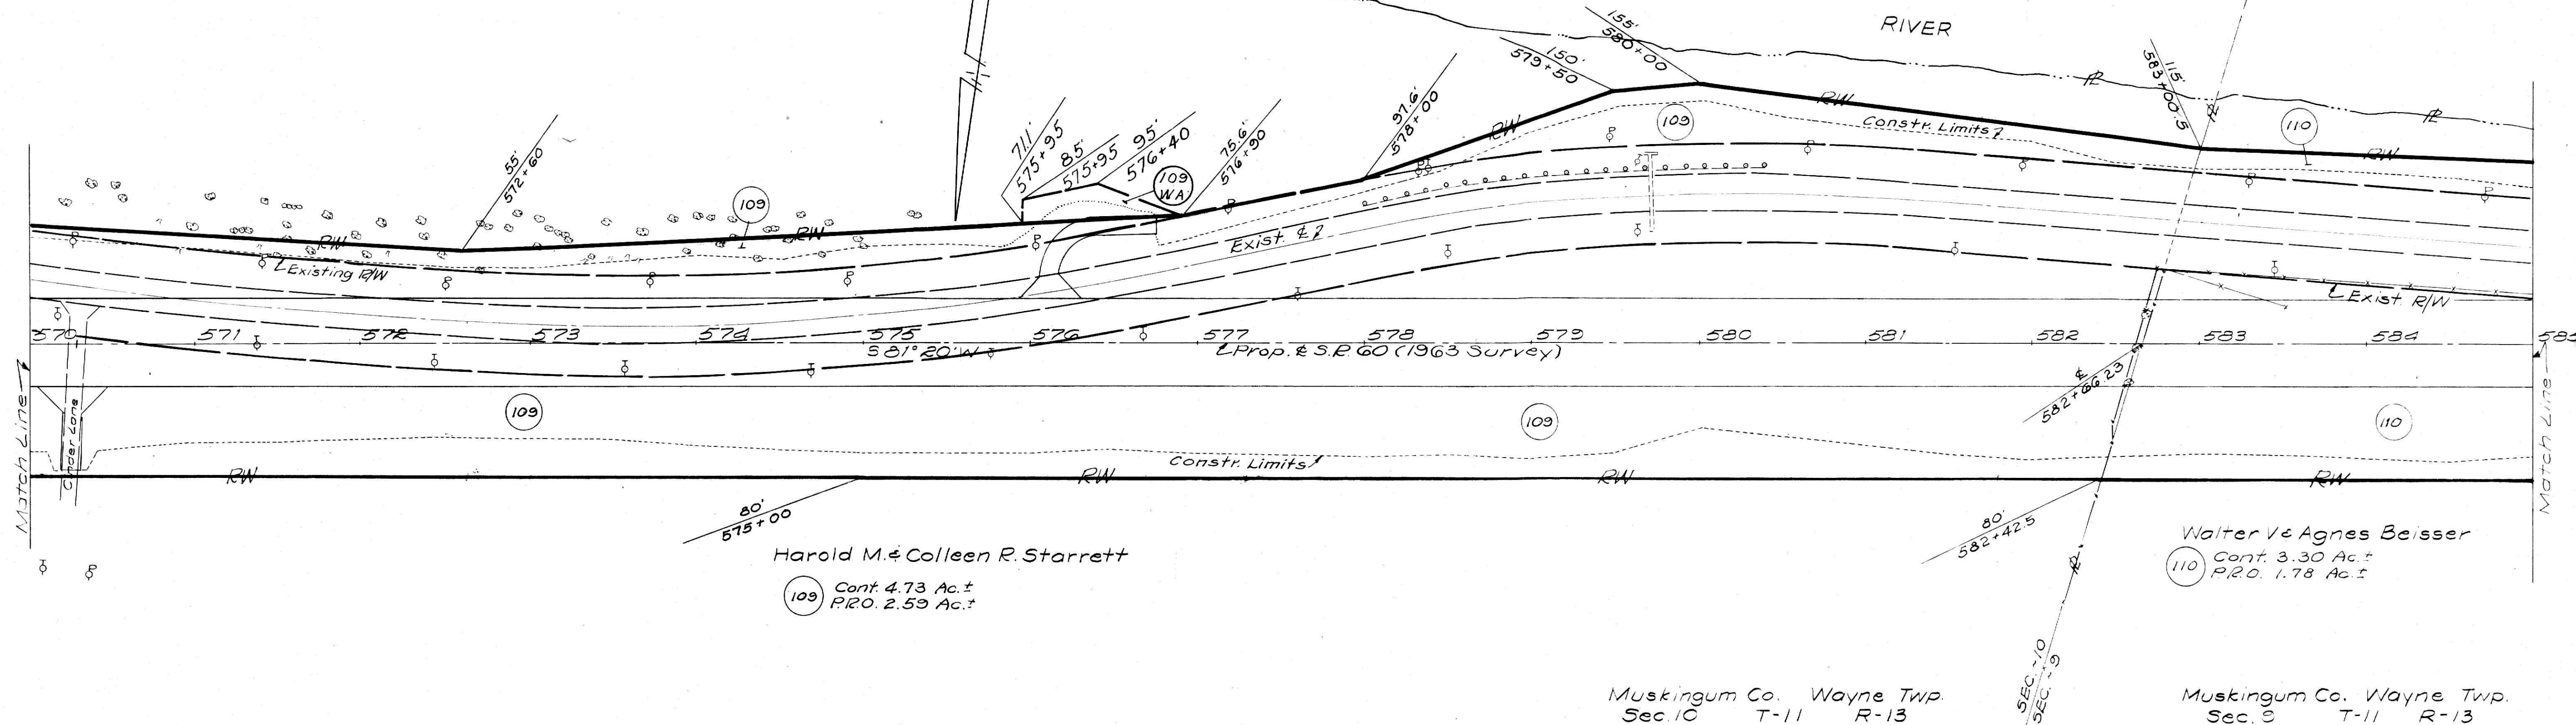

Completion Date: 6-19-64		
Rev.	Date	Description

570-600 MUS
570-600 MUS