


Note: S.R. 60 was formerly S.R. 77

Parcel 9 Acquired in 1959 by the
O.D. of H. for MUS-77-11. 74.

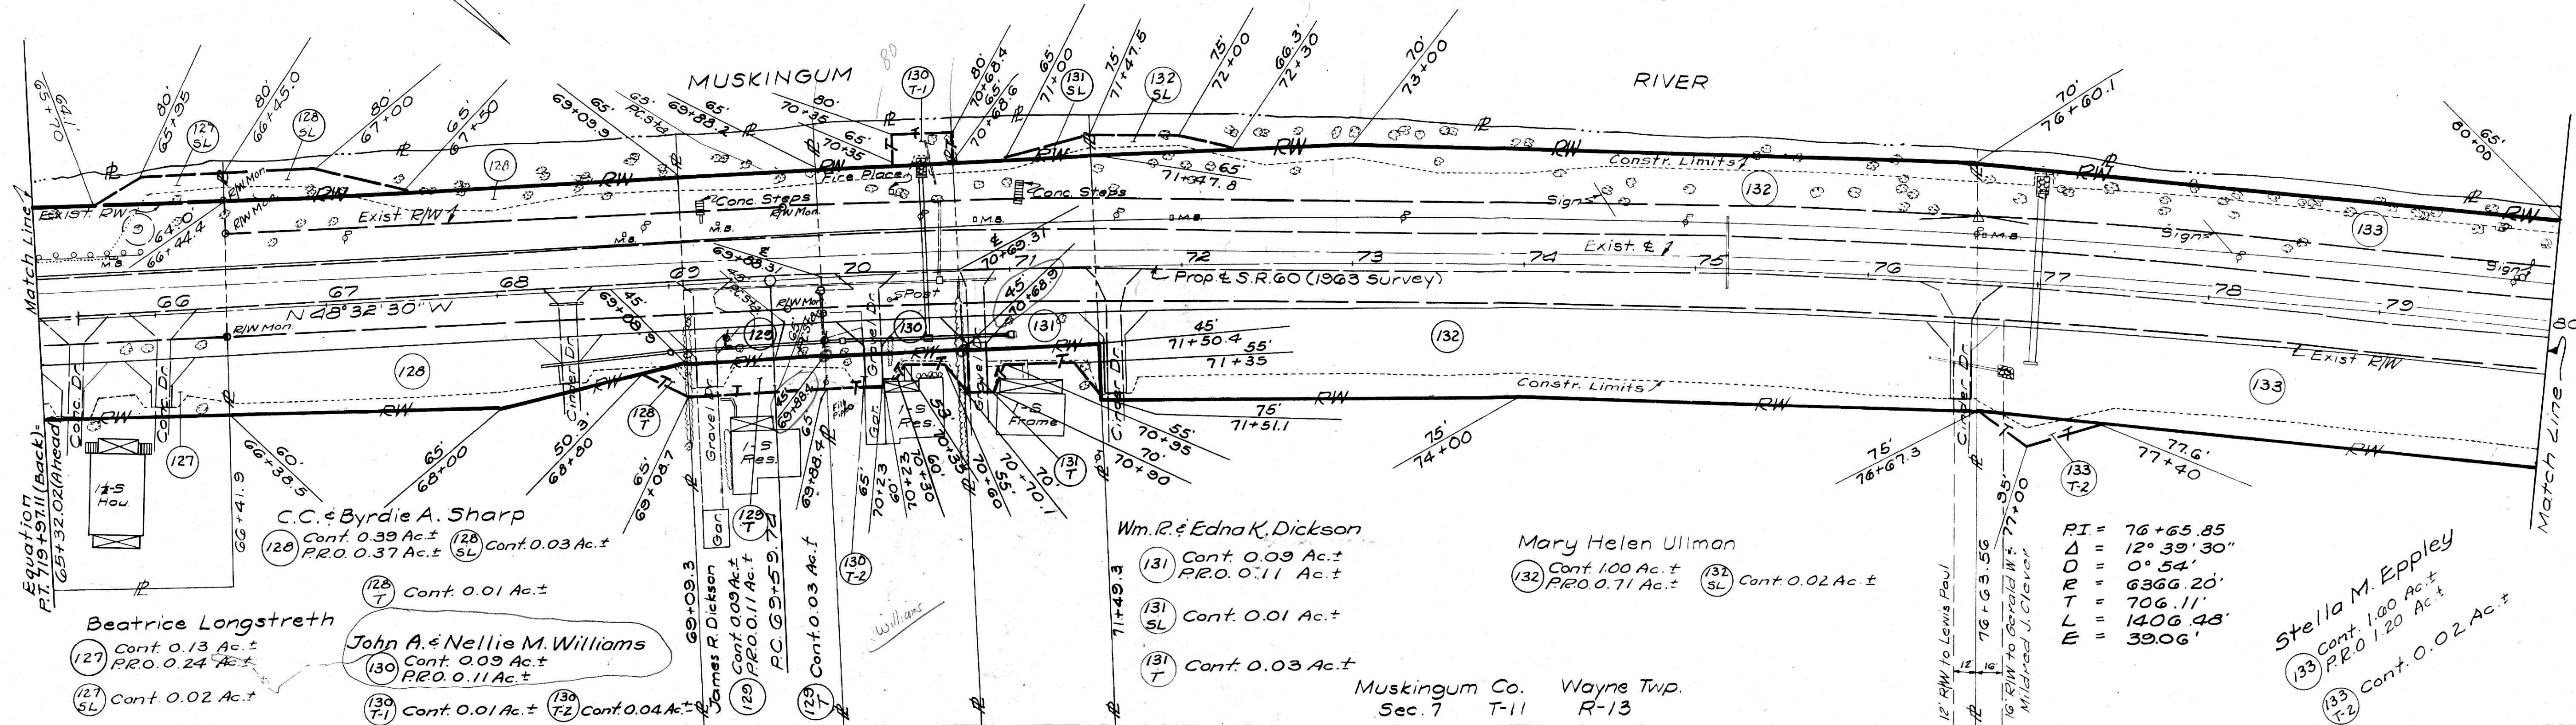

Muskingum Co. Wayne Twp.
Sec. 7 T-11 R-13

Muskingum Co. Wayne Twp.
Sec. 4 T-11 R-13

The & Plat is Recorded in Bk. 11,
Pgs. 26 & 27 of the Muskingum Co. Plat Record

Completion Date: 6-23-64		
Rev.	Date	Description

65+32.02~95 MUS-60
65+32.02~95 MUS-60