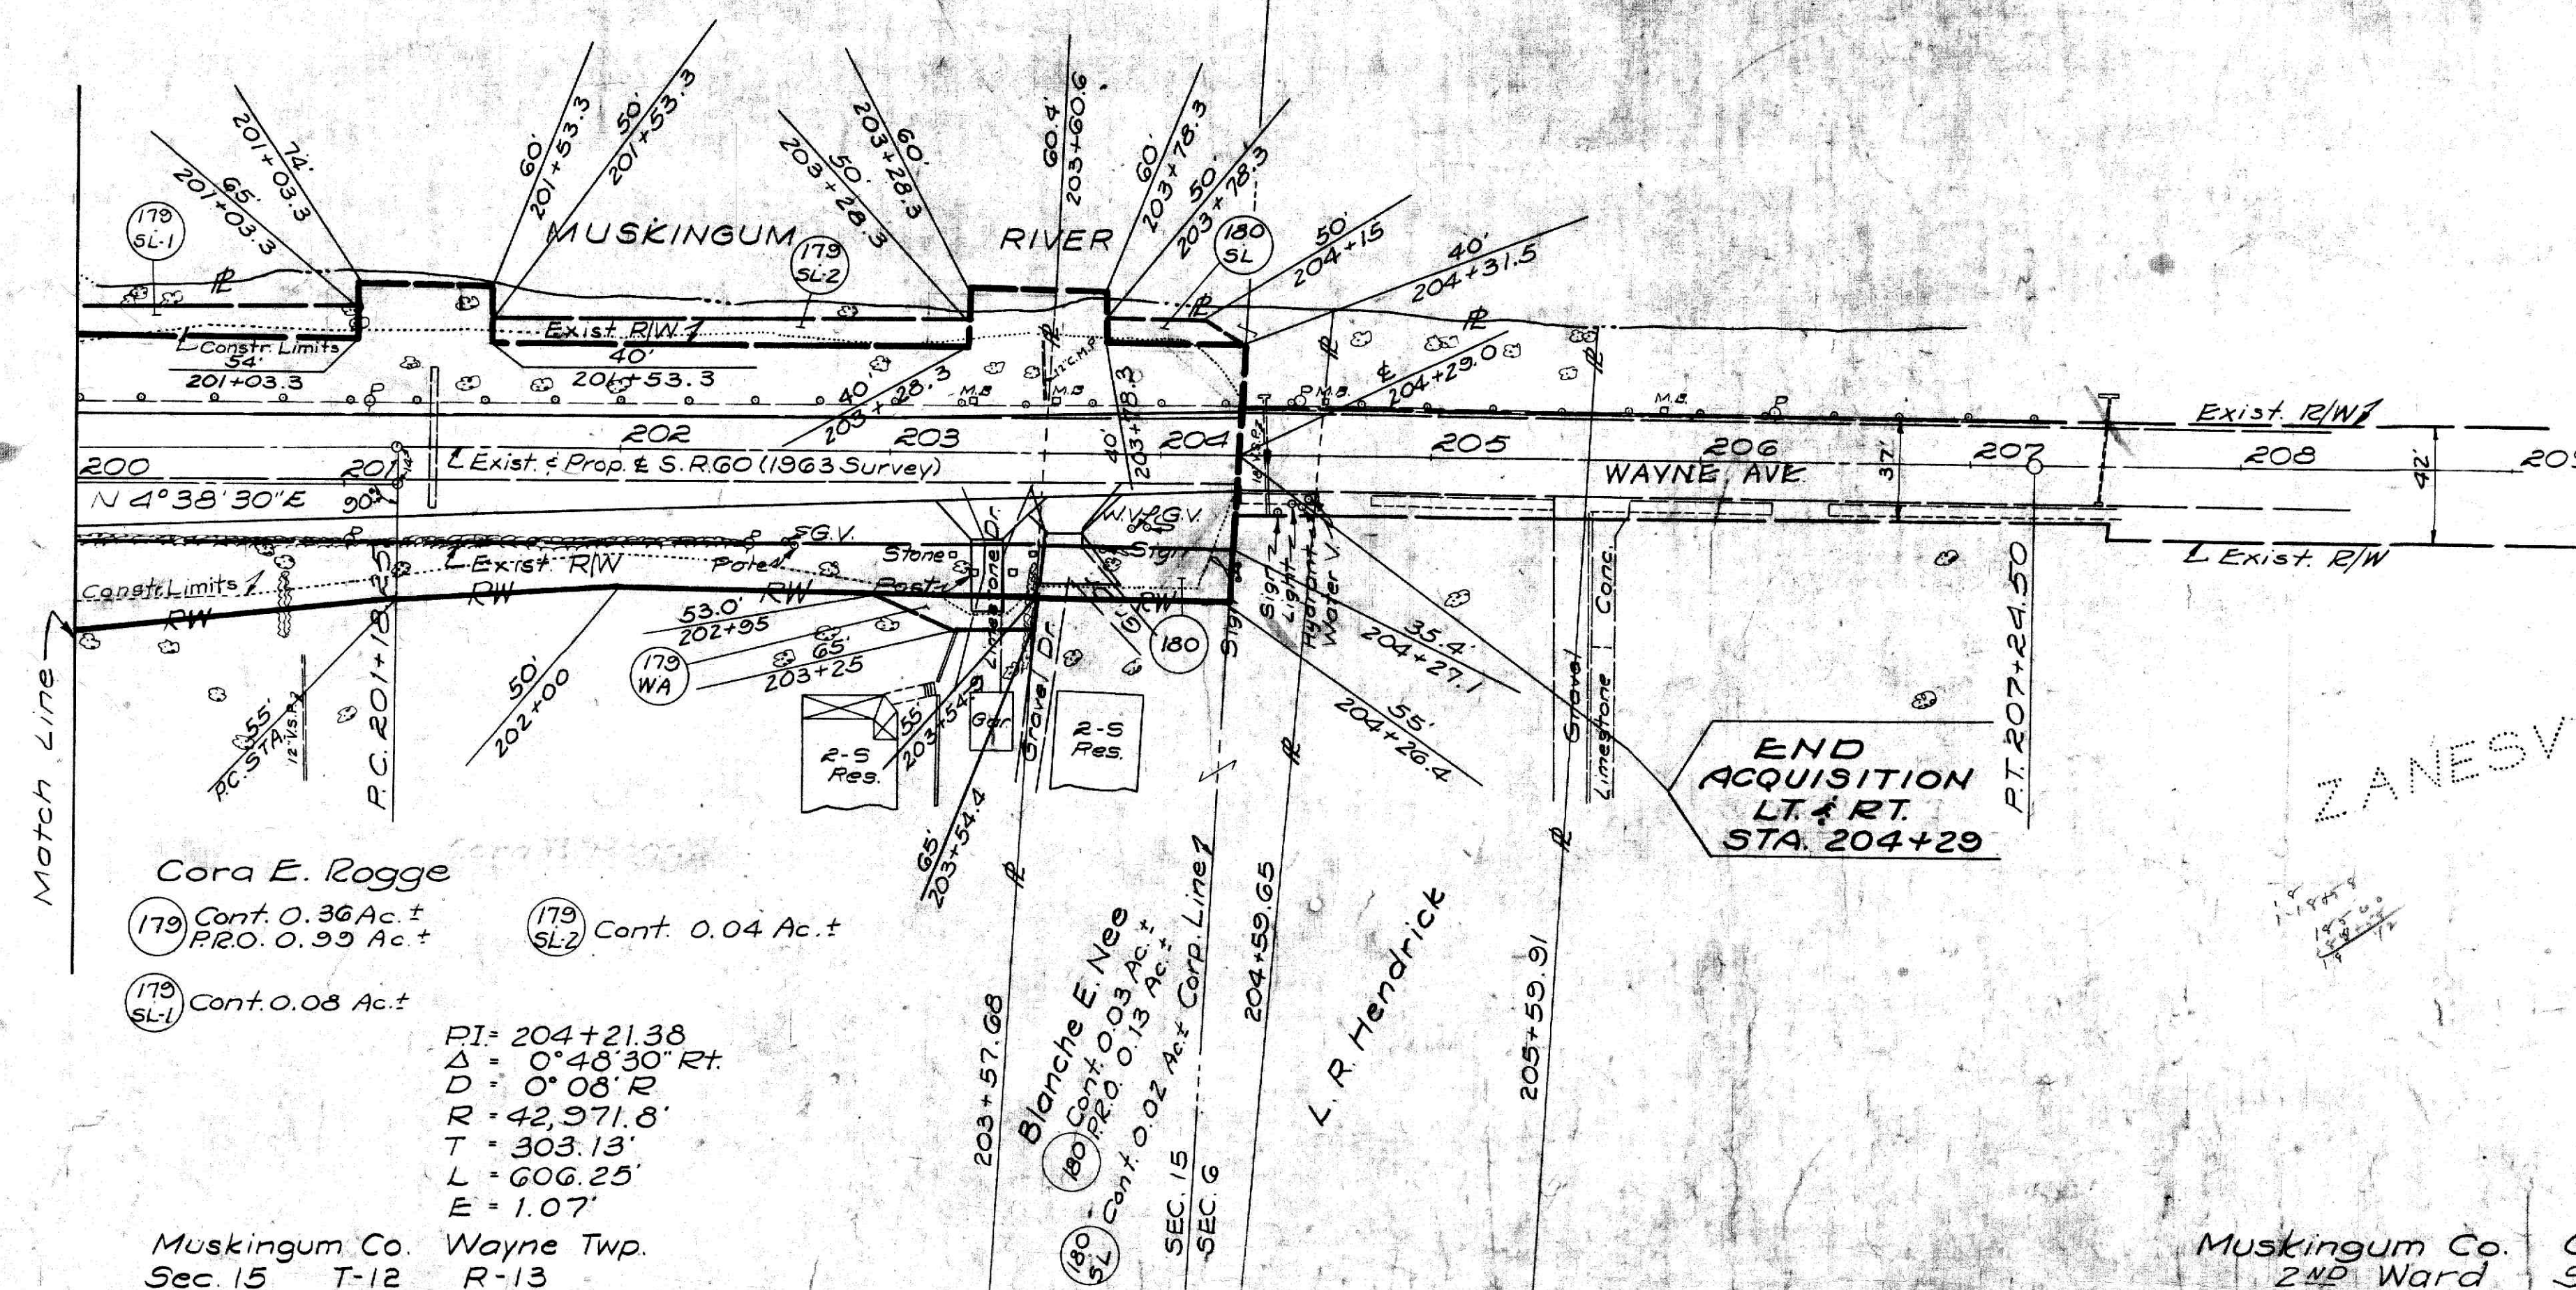
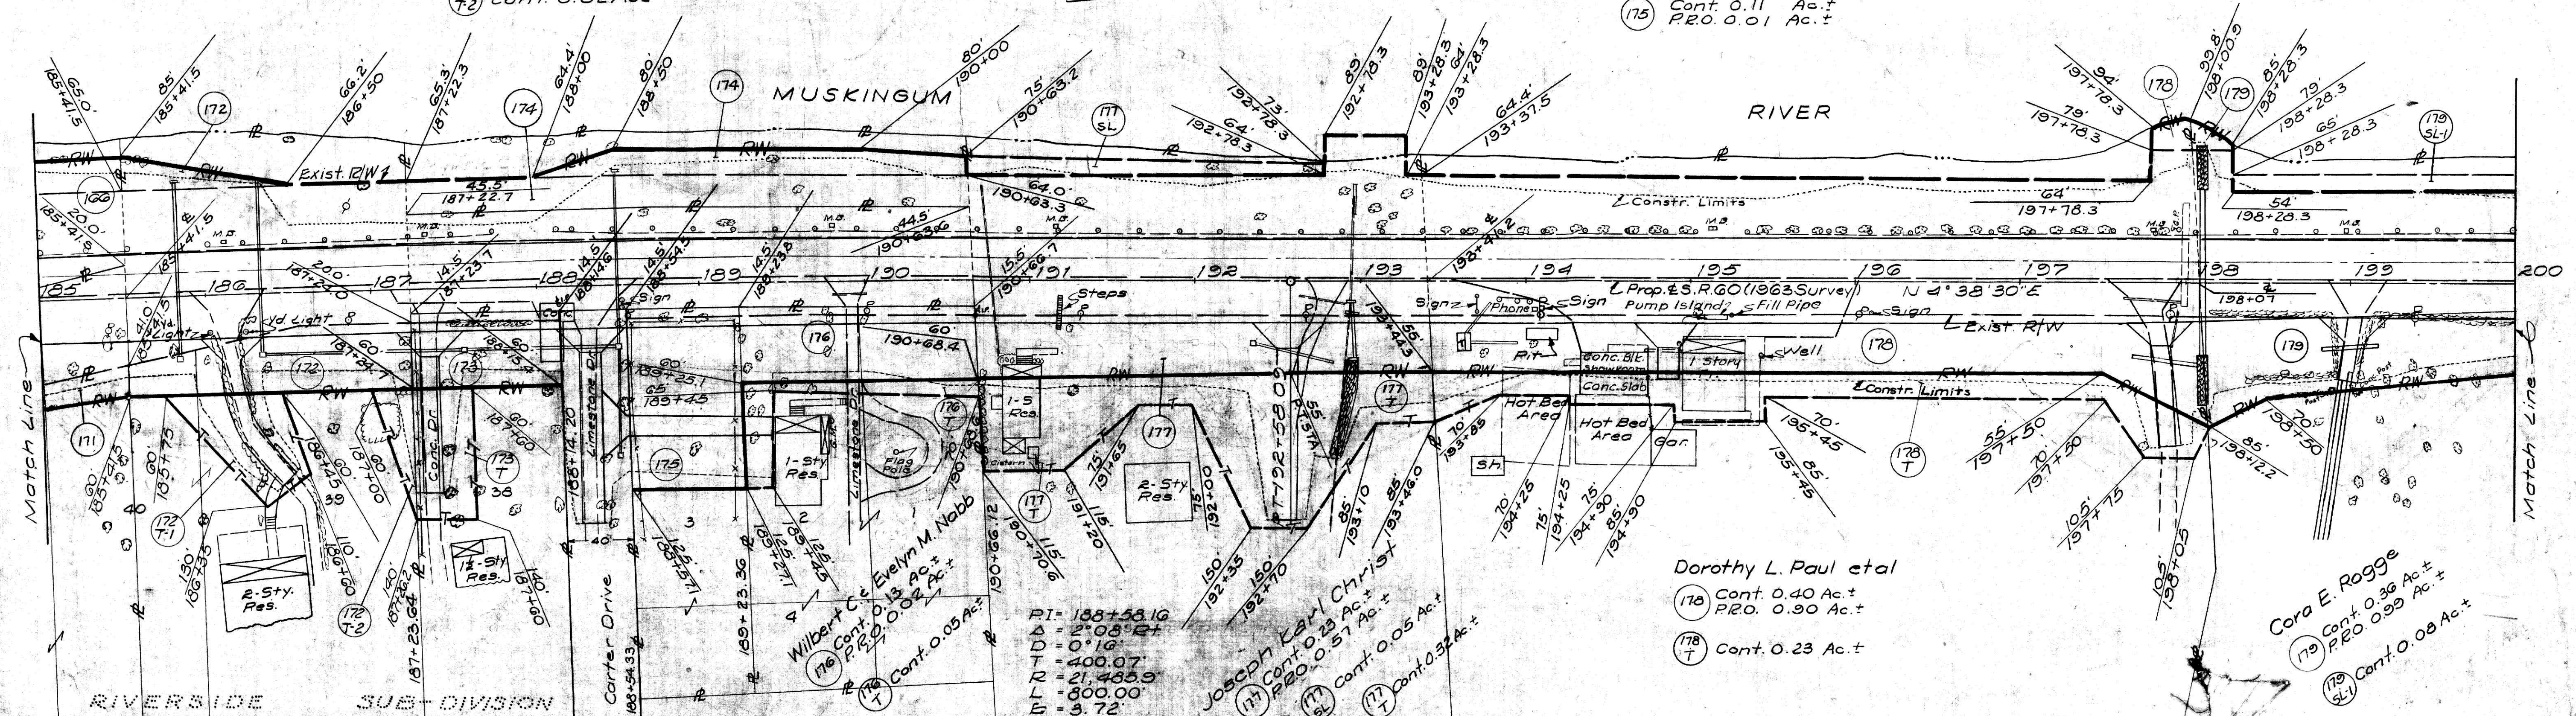


FED. RD. DIVISION	STATE	PROJECT	
2	OHIO		

MUS-60-(8.11,13.08)
R/W PLAN

$$\frac{33}{33}$$


ZANESVILLE

END
ACQUISITION
LT. & RT.
STA. 204+29

The $\frac{1}{2}$ Plat is Recorded in Bk. 11, Pgs. 26 & 27
of the Muskingum Co. Plat Records

[illegible]

Muskingum Co. City of Zanesville
2ND Ward Sec. 6

185-209 MUS-60
185-209 MUS-60

(33)