

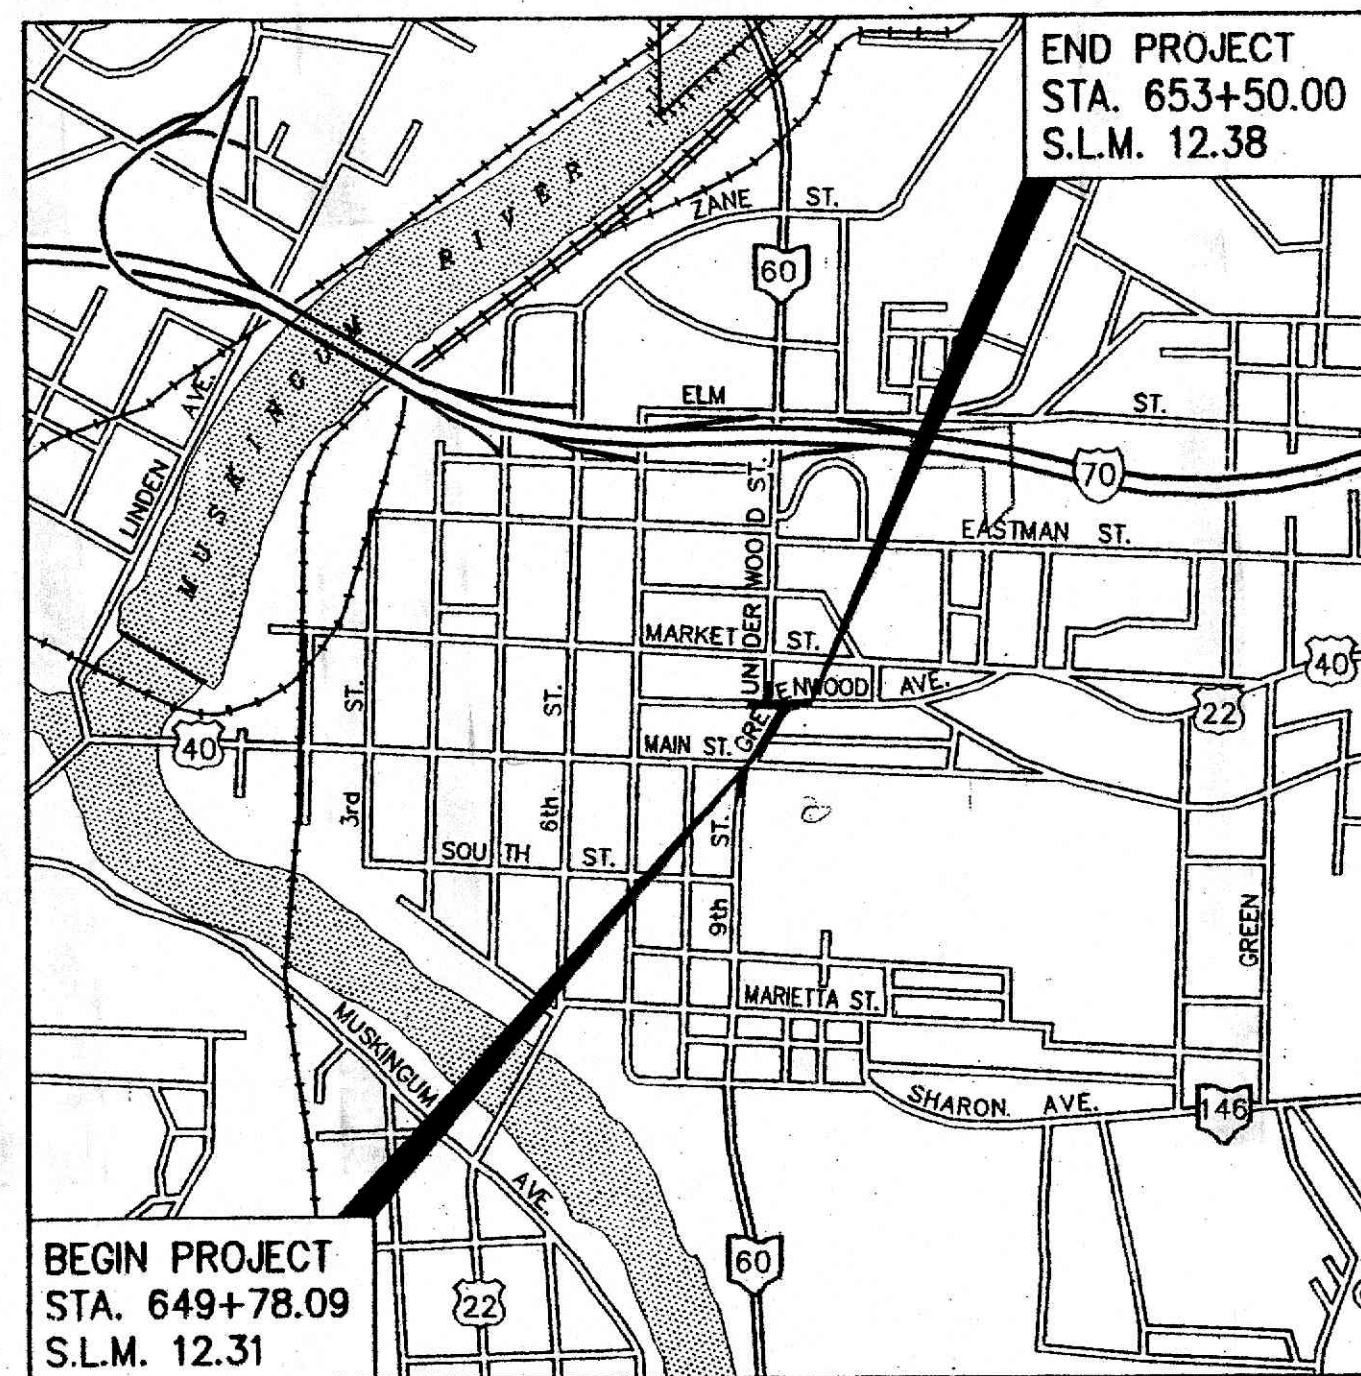


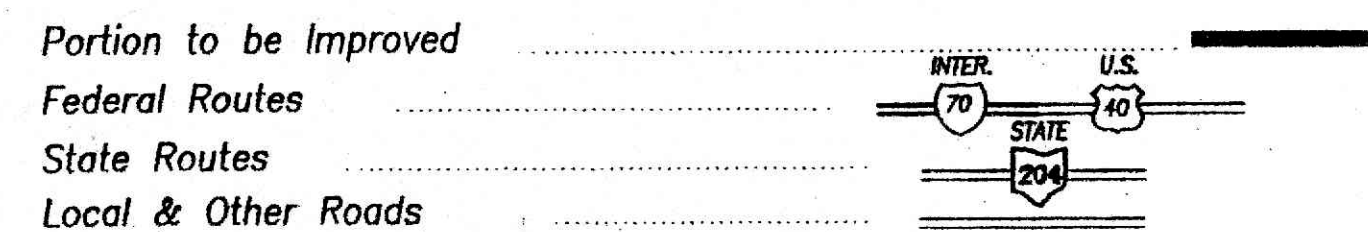

LOCATION MAP

LATITUDE: N39°56'23" LONGITUDE: W82°00'05"

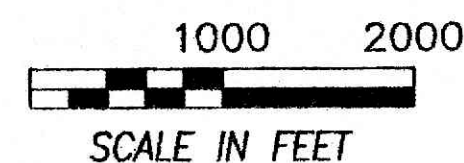

DESIGN DESIGNATION

		GREENWOOD AVE. /UNDERWOOD STREET
Current A.D.T. (1995)	=	14,217
Design Year A.D.T. (2015)	=	15,639
D.H.V.	=	1,564
D	=	63%
T	=	3.8%
Design Speed	=	25 MPH
Legal Speed	=	25 MPH
Functional Classification	=	URBAN PRINCIPAL ARTERIAL

DESIGN EXCEPTIONS

NONE REQUIRED

UNDERGROUND UTILITIES
2 WORKING DAYS
BEFORE YOU DIG
Call...800-362-2764 (Toll Free)
OHIO UTILITIES PROTECTION SERVICE
NON-MEMBERS
MUST BE CALLED DIRECTLY

PLANS PREPARED BY
URS CONSULTANTS
ARCHITECTS ENGINEERS PLANNERS
COLUMBUS, OHIO


SUPPLEMENTAL PRINTS OF STANDARD CONSTRUCTION DRAWINGS											
BP-2.1	10-28-94	CB-2-2A&B	5-1-79	MC-4	7-26-76	HL-20.11	5-1-87	TC-41.50	6-21-94	TC-83.20	1-20-84
BP-2.2	10-28-94			MC-6	1-30-84	HL-20.13	5-1-87	TC-42.20	3-26-79	TC-84.20	1-20-84
BP-3.1	2-21-92	CB-3A	5-1-79			HL-30.11	5-1-87	TC-52.10	4-3-79	TC-85.10	1-20-84
BP-4.1	2-21-92			MC-10	5-1-76	HL-30.22	5-1-87	TC-52.20	4-3-79	TC-85.20	1-20-84
BP-5.1	10-28-94	MH-1	12-18-84	MC-11	8-1-78						
BP-7.1	10-30-92	MH-3	12-18-84								
				MT-101.60	7-1-92	TC-21.20	9-1-92	TC-71.10	9-10-91	MT-105.10	7-1-92
						TC-22.10	9-1-92	TC-81.10	1-20-84	MT-105.11	7-1-92
						TC-41.20	6-21-94	TC-82.10	8-29-84	TC-41.10	8-29-84
						TC-41.40	6-18-79	TC-83.10	3-18-92		
						TC-41.41	8-2-79				

SUPPLEMENTAL SPECIFICATIONS	
820	6-14-95
931	7-17-95
942	6-14-95
944	12-7-95

THE OHIO DEPARTMENT OF TRANSPORTATION
MUS-22-12.28
CITY OF ZANESVILLE
MUSKINGUM COUNTY

INDEX OF SHEETS

TITLE SHEET	1
SCHEMATIC PLAN	2
TYPICAL SECTIONS	3-4
GENERAL NOTES	5-6
MAINTENANCE-OF-TRAFFIC	7
GENERAL SUMMARY	8
ESTIMATED QUANTITIES	9
PAVEMENT CALCULATIONS	10
PLAN & PROFILE	11-15
PAVEMENT DETAILS	16
CROSS SECTIONS	17-24
TRAFFIC CONTROL PLANS	25-30
RIGHT-OF-WAY PLANS	31-35

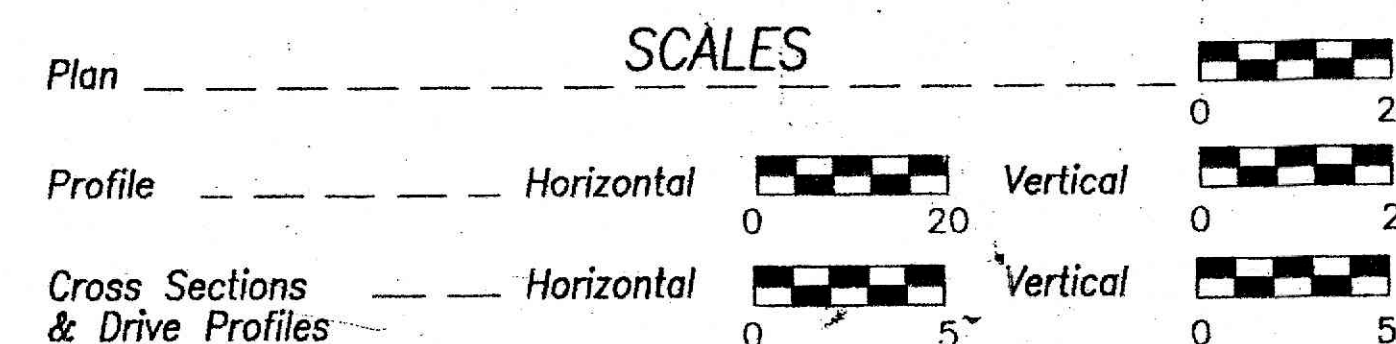

PROJECT DESCRIPTION :

RECONSTRUCTION AND REALIGNMENT OF GREENWOOD AVE. AND UNDERWOOD STREET BETWEEN MAIN STREET AND FOUNTAIN SQUARE INCLUDING SAFETY IMPROVEMENTS TO ALL INTERSECTIONS AND SIDE STREETS. THE WORK ALSO INCLUDES STORM AND SANITARY SEWER DRAINAGE IMPROVEMENTS AND NEW TRAFFIC CONTROL.

1995 SPECIFICATIONS

THE STANDARD SPECIFICATIONS OF THE STATE OF OHIO, DEPARTMENT OF TRANSPORTATION, INCLUDING CHANGES AND SUPPLEMENTAL SPECIFICATIONS LISTED IN THE PROPOSAL SHALL GOVERN THIS IMPROVEMENT.

I HEREBY APPROVE THESE PLANS AND DECLARE THAT THE MAKING OF THIS IMPROVEMENT WILL REQUIRE THE CLOSING TO TRAFFIC OF THE HIGHWAY AND THAT DETOURS WILL BE PROVIDED AS INDICATED ON SHEET 7.

APPROVED John J. Lenton
DATE 2/6/96 MAYOR, CITY OF ZANESVILLE
APPROVED Gene A. Spase
DATE 2/6/96 PUBLIC SERVICE DIRECTOR,
CITY OF ZANESVILLE
APPROVED Cash Miel
DATE 2-12-96 DISTRICT DEPUTY DIRECTOR OF TRANSPORTATION

APPROVED [Signature]
DATE 3/19/96 DIRECTOR, DEPARTMENT OF TRANSPORTATION