


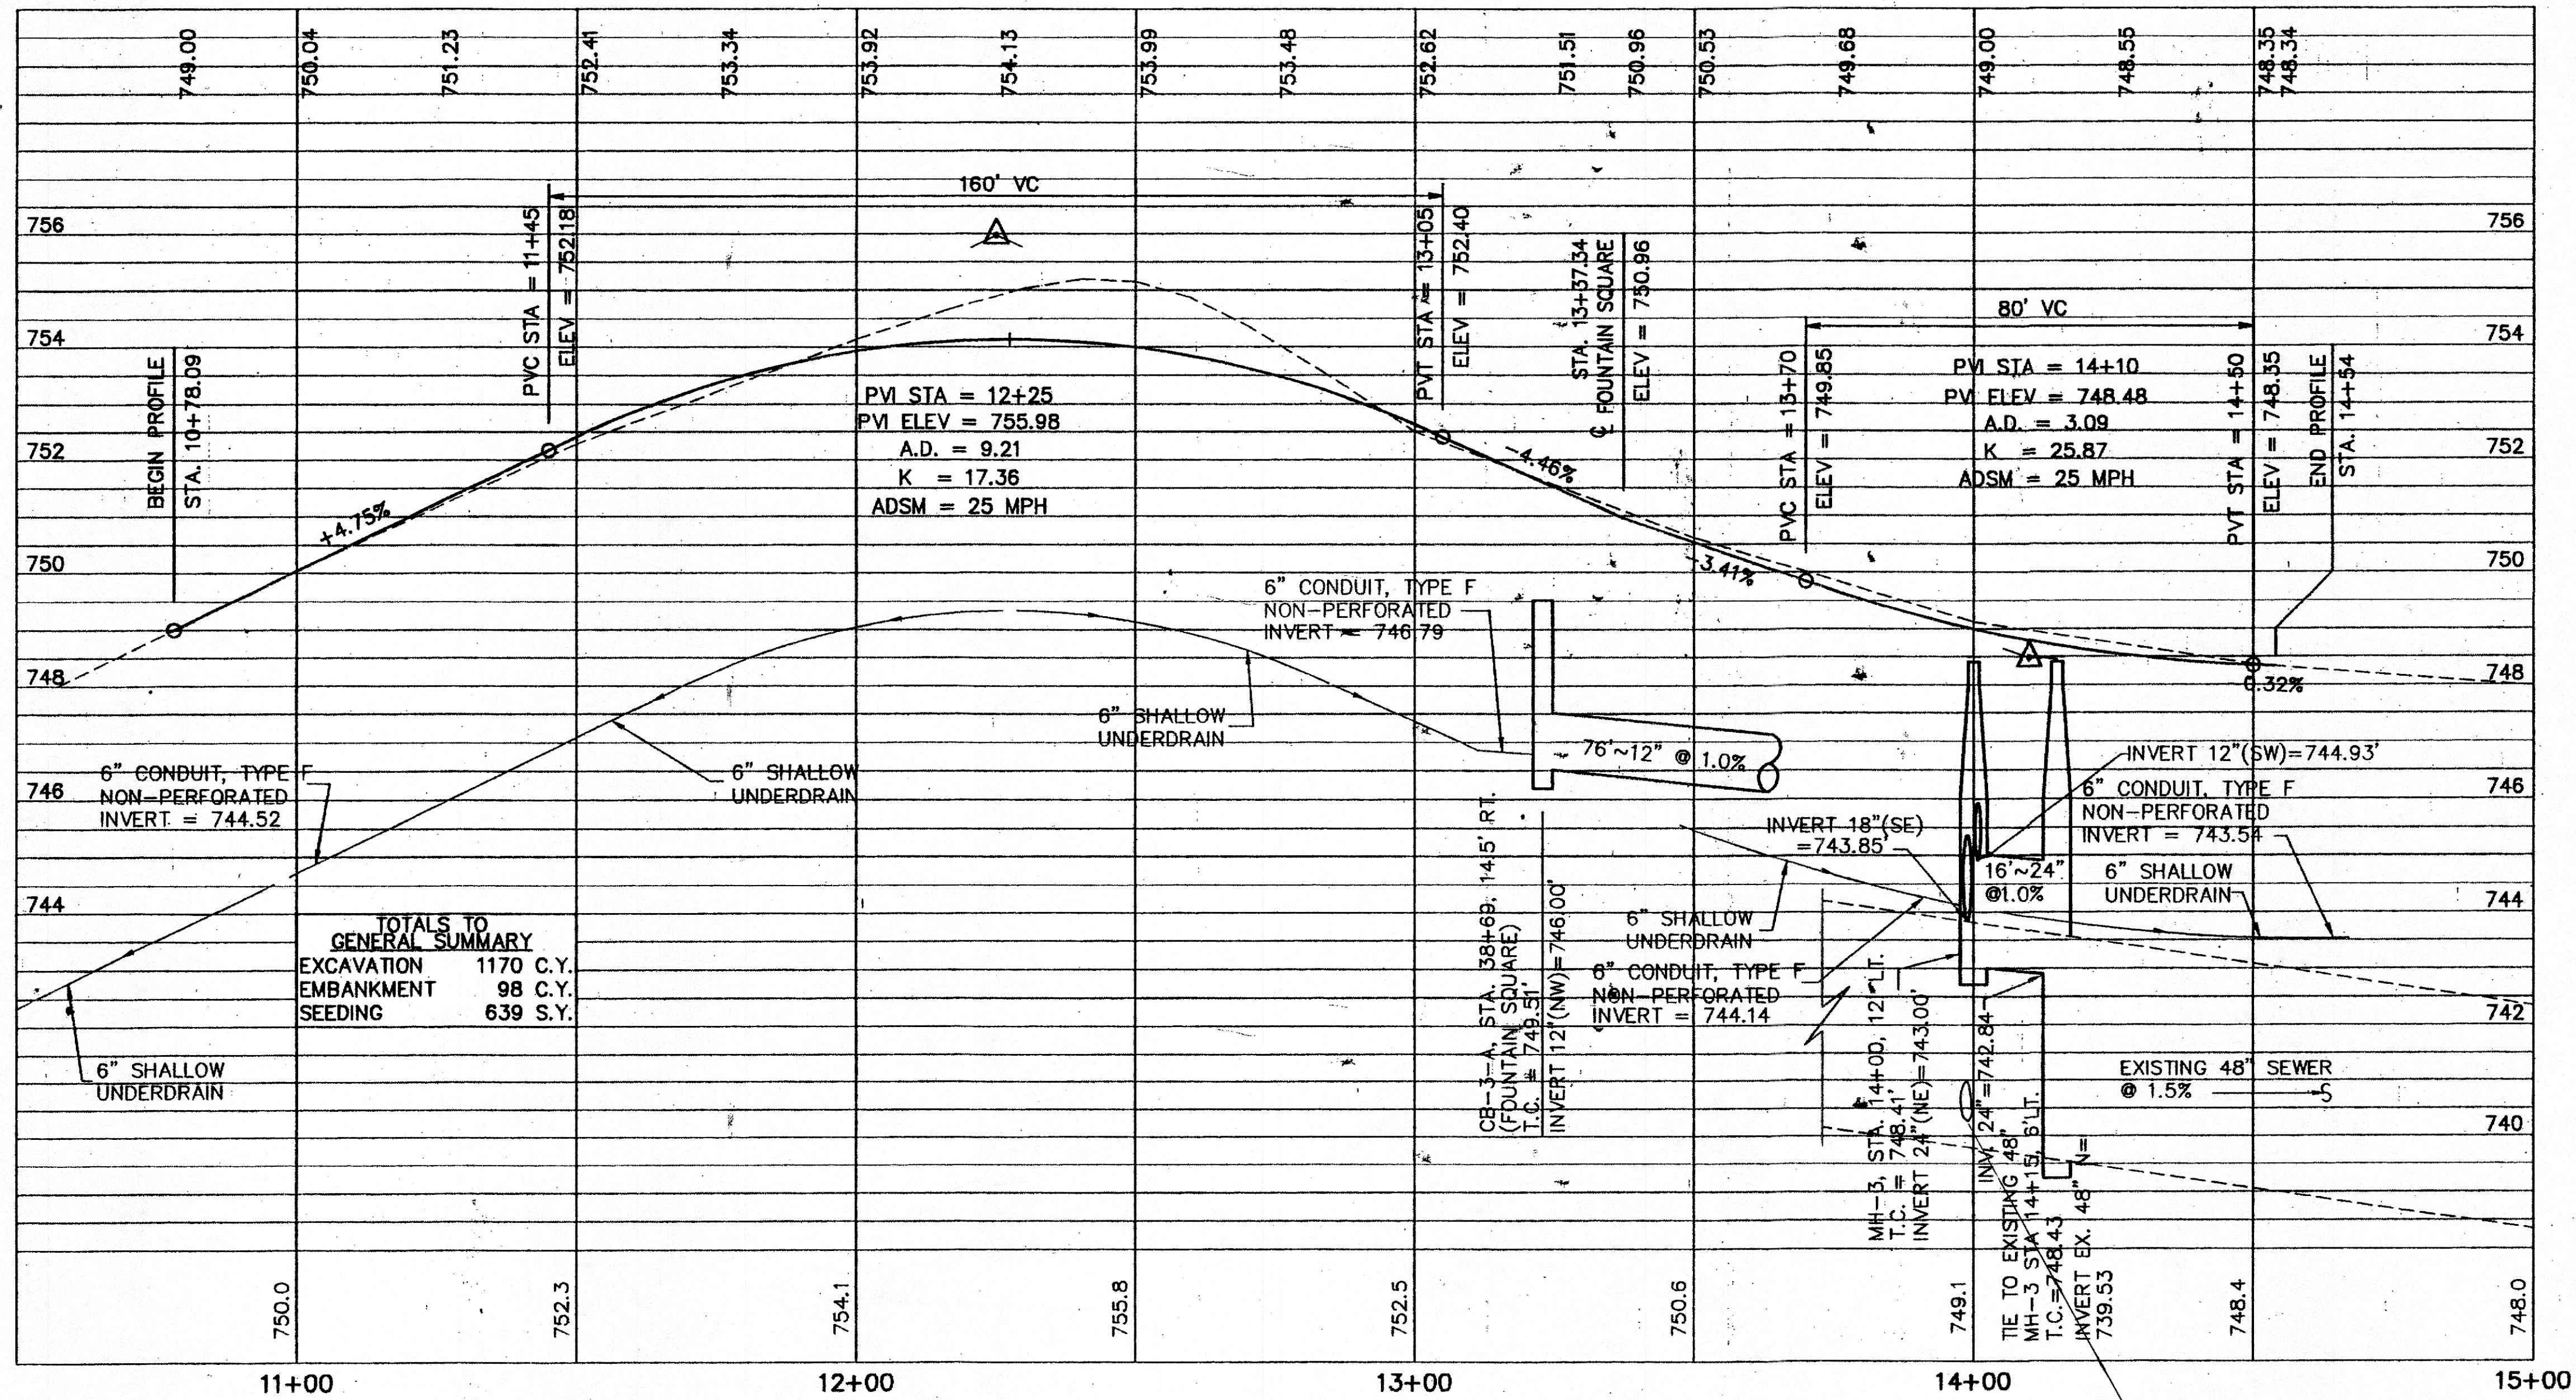

UNDERWOOD STREET PROFILE

F @ 14+00 36" Combination Storm/Sewer
740.58

F @ 15" @ 14+00 SEWER ONLY
741.24

PROFILE
UNDERWOOD STREET

MUS-22-12.28

