



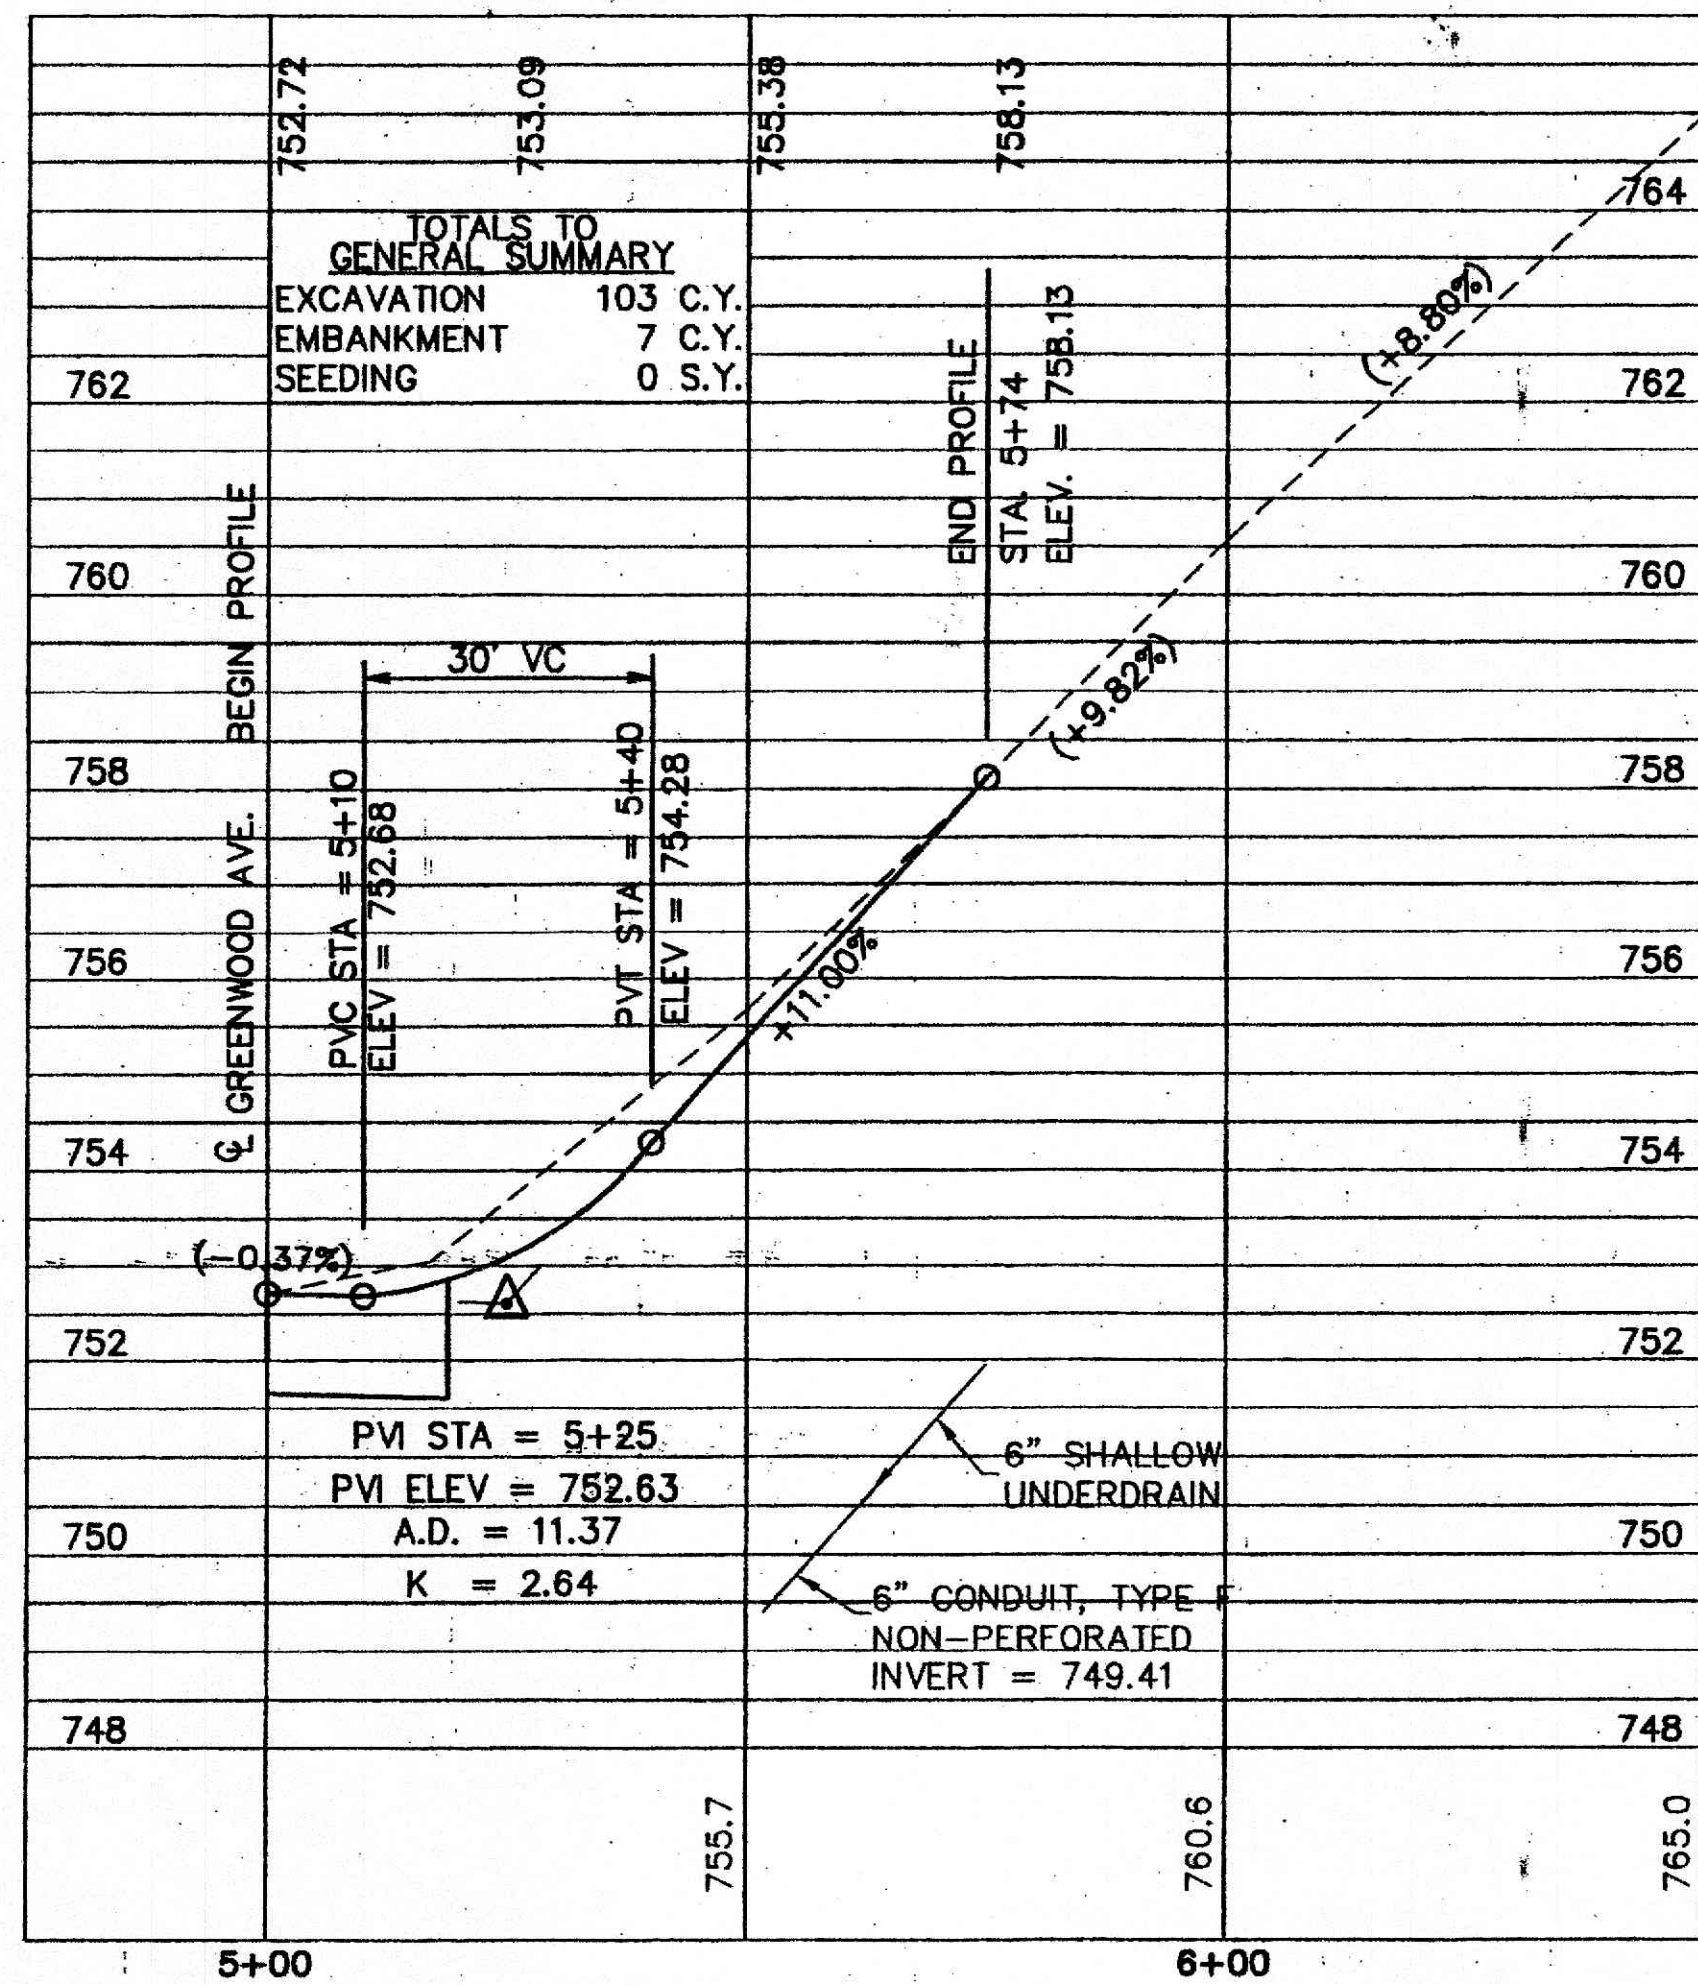

SILLIMAN STREET PROFILE

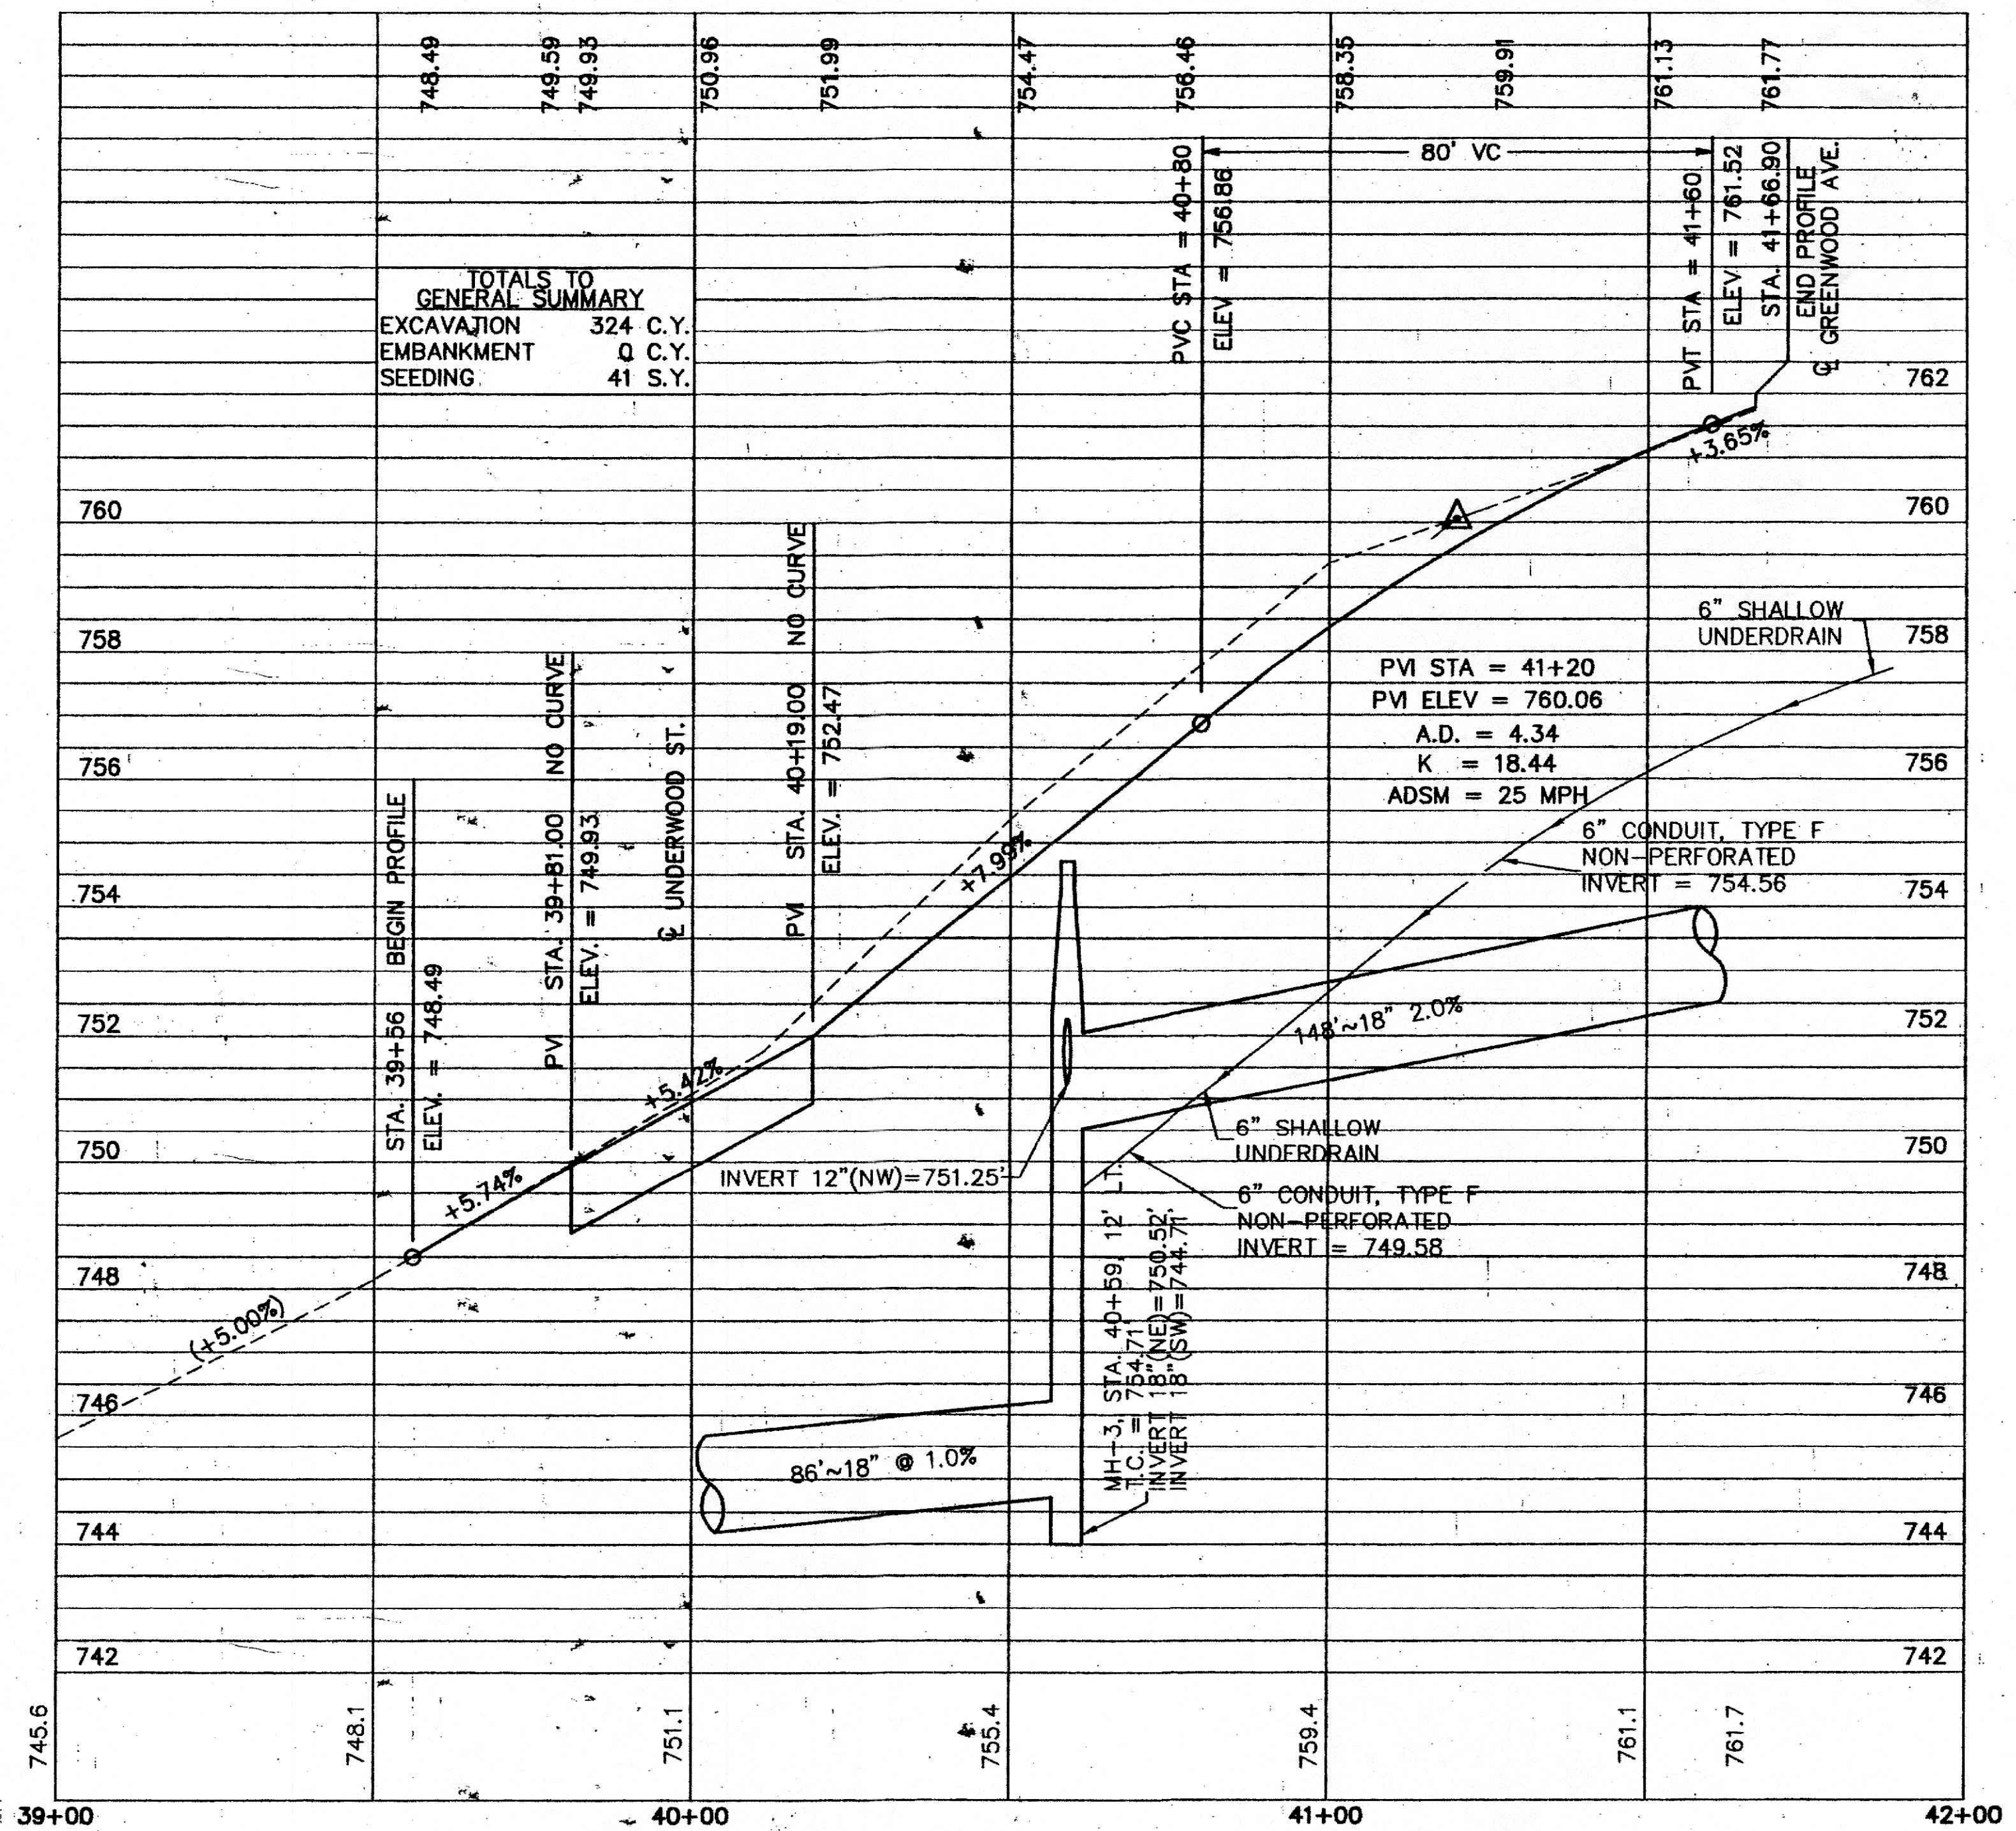

FOUNTAIN SQUARE PROFILE



DATE: 01/09/96
CNS: JUF

PROFILES
SILLIMAN STREET & FOUNTAIN SQUARE

MUS-22-12.28