


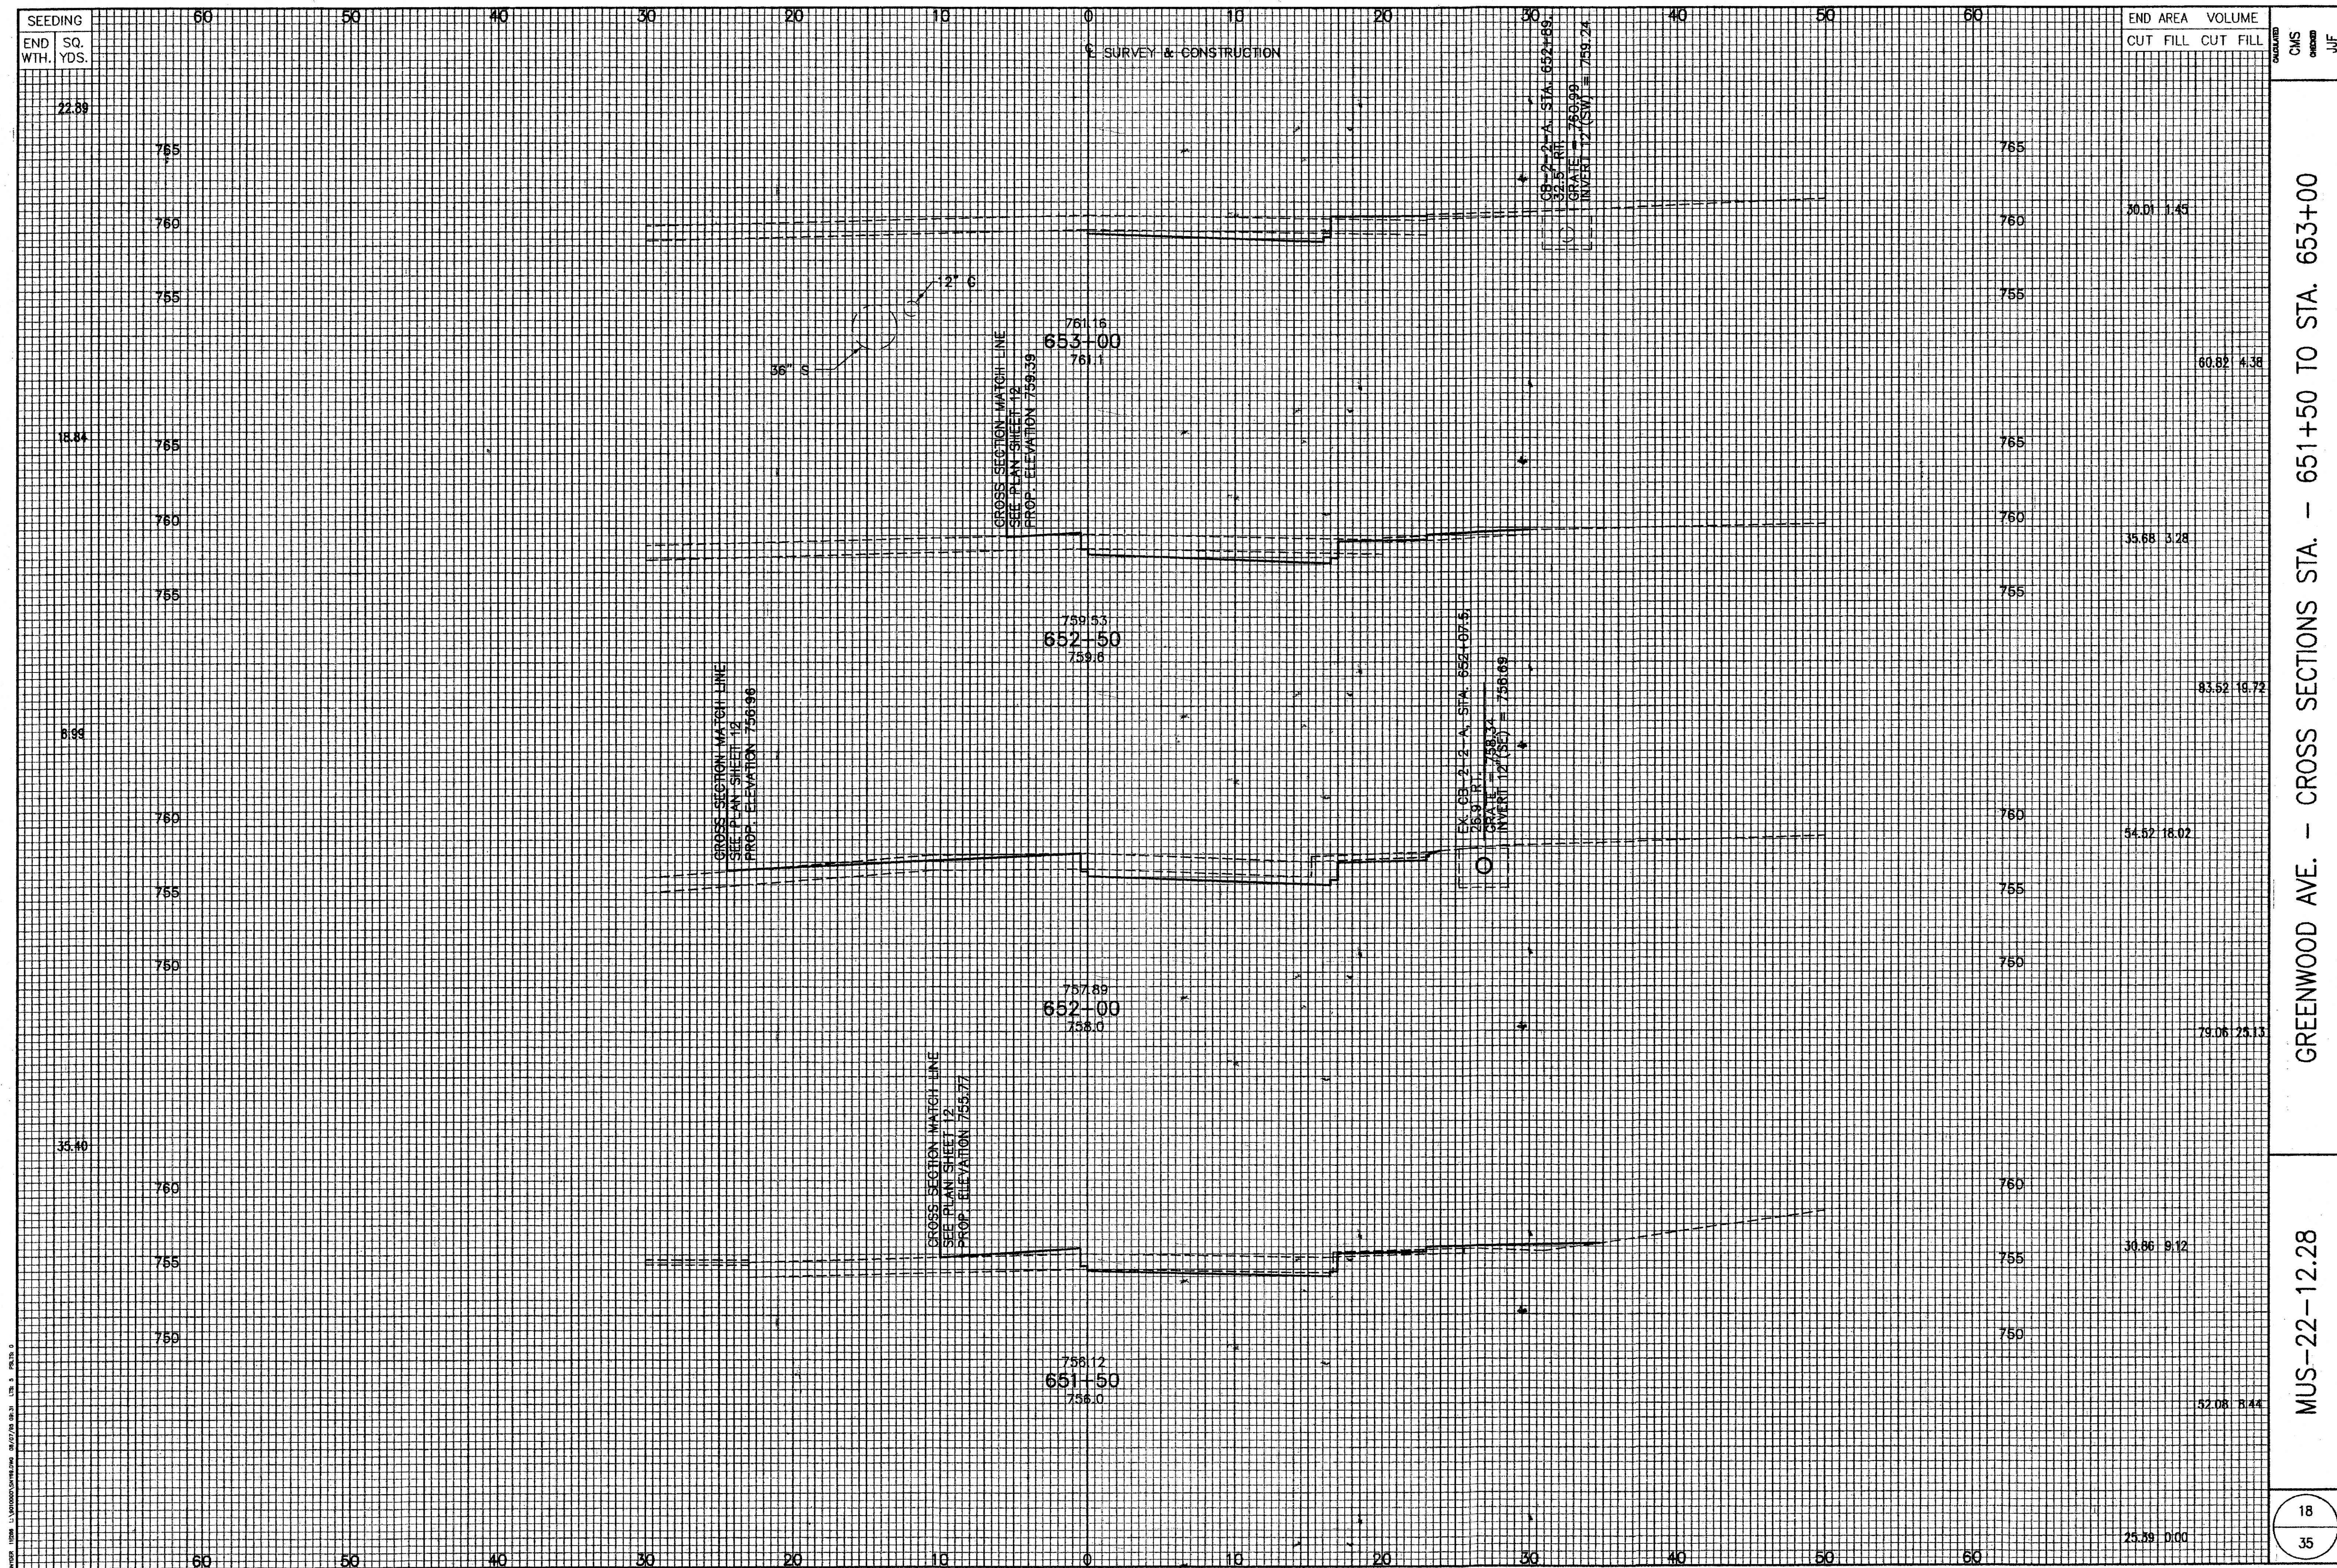

END AREA	VOLUME	
	CUT	FILL
22.89		
18.84	30.01	1.45
8.99	60.82	4.38
35.40	35.68	3.28
	83.52	10.72
	54.52	18.02
	79.06	25.13
	30.86	9.12
	52.08	8.44
	25.59	0.00

GREENWOOD AVE. - CROSS SECTIONS STA. - 651+50 TO STA. 653+00

MUS-22-12.28