


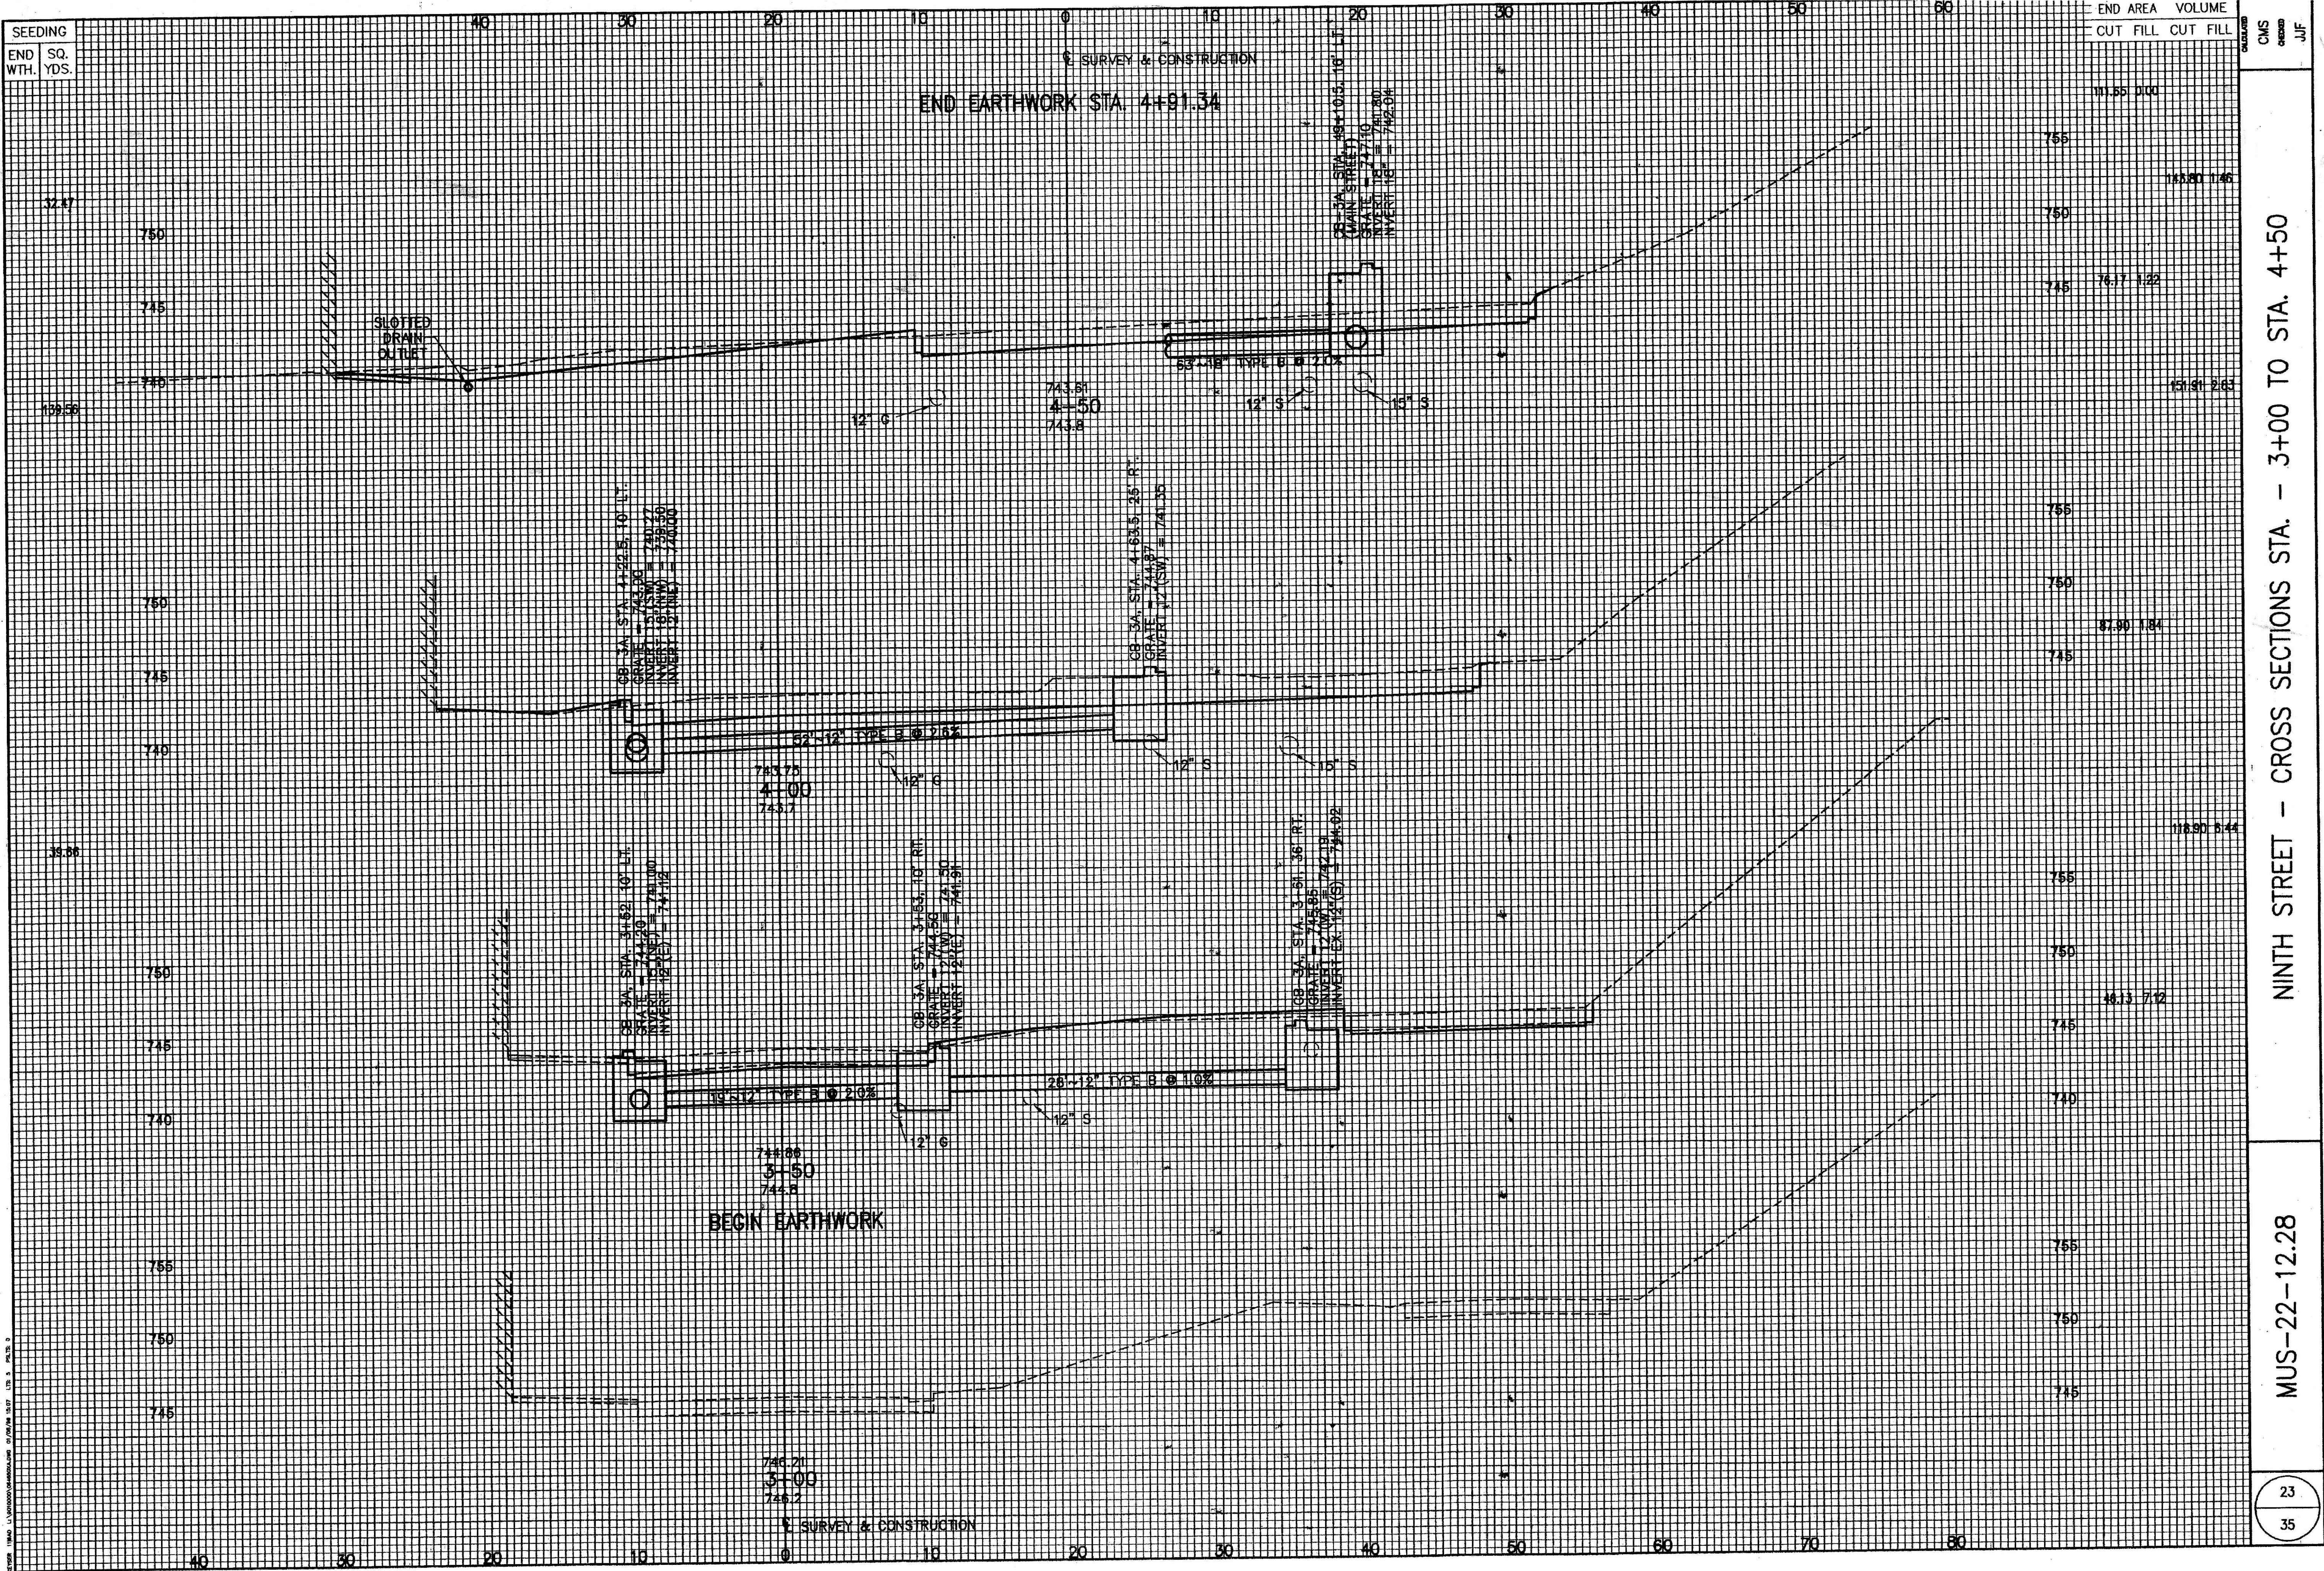

NINTH STREET - CROSS SECTIONS STA. - 3+00 TO STA. 4+50

MUS-22-12.28