


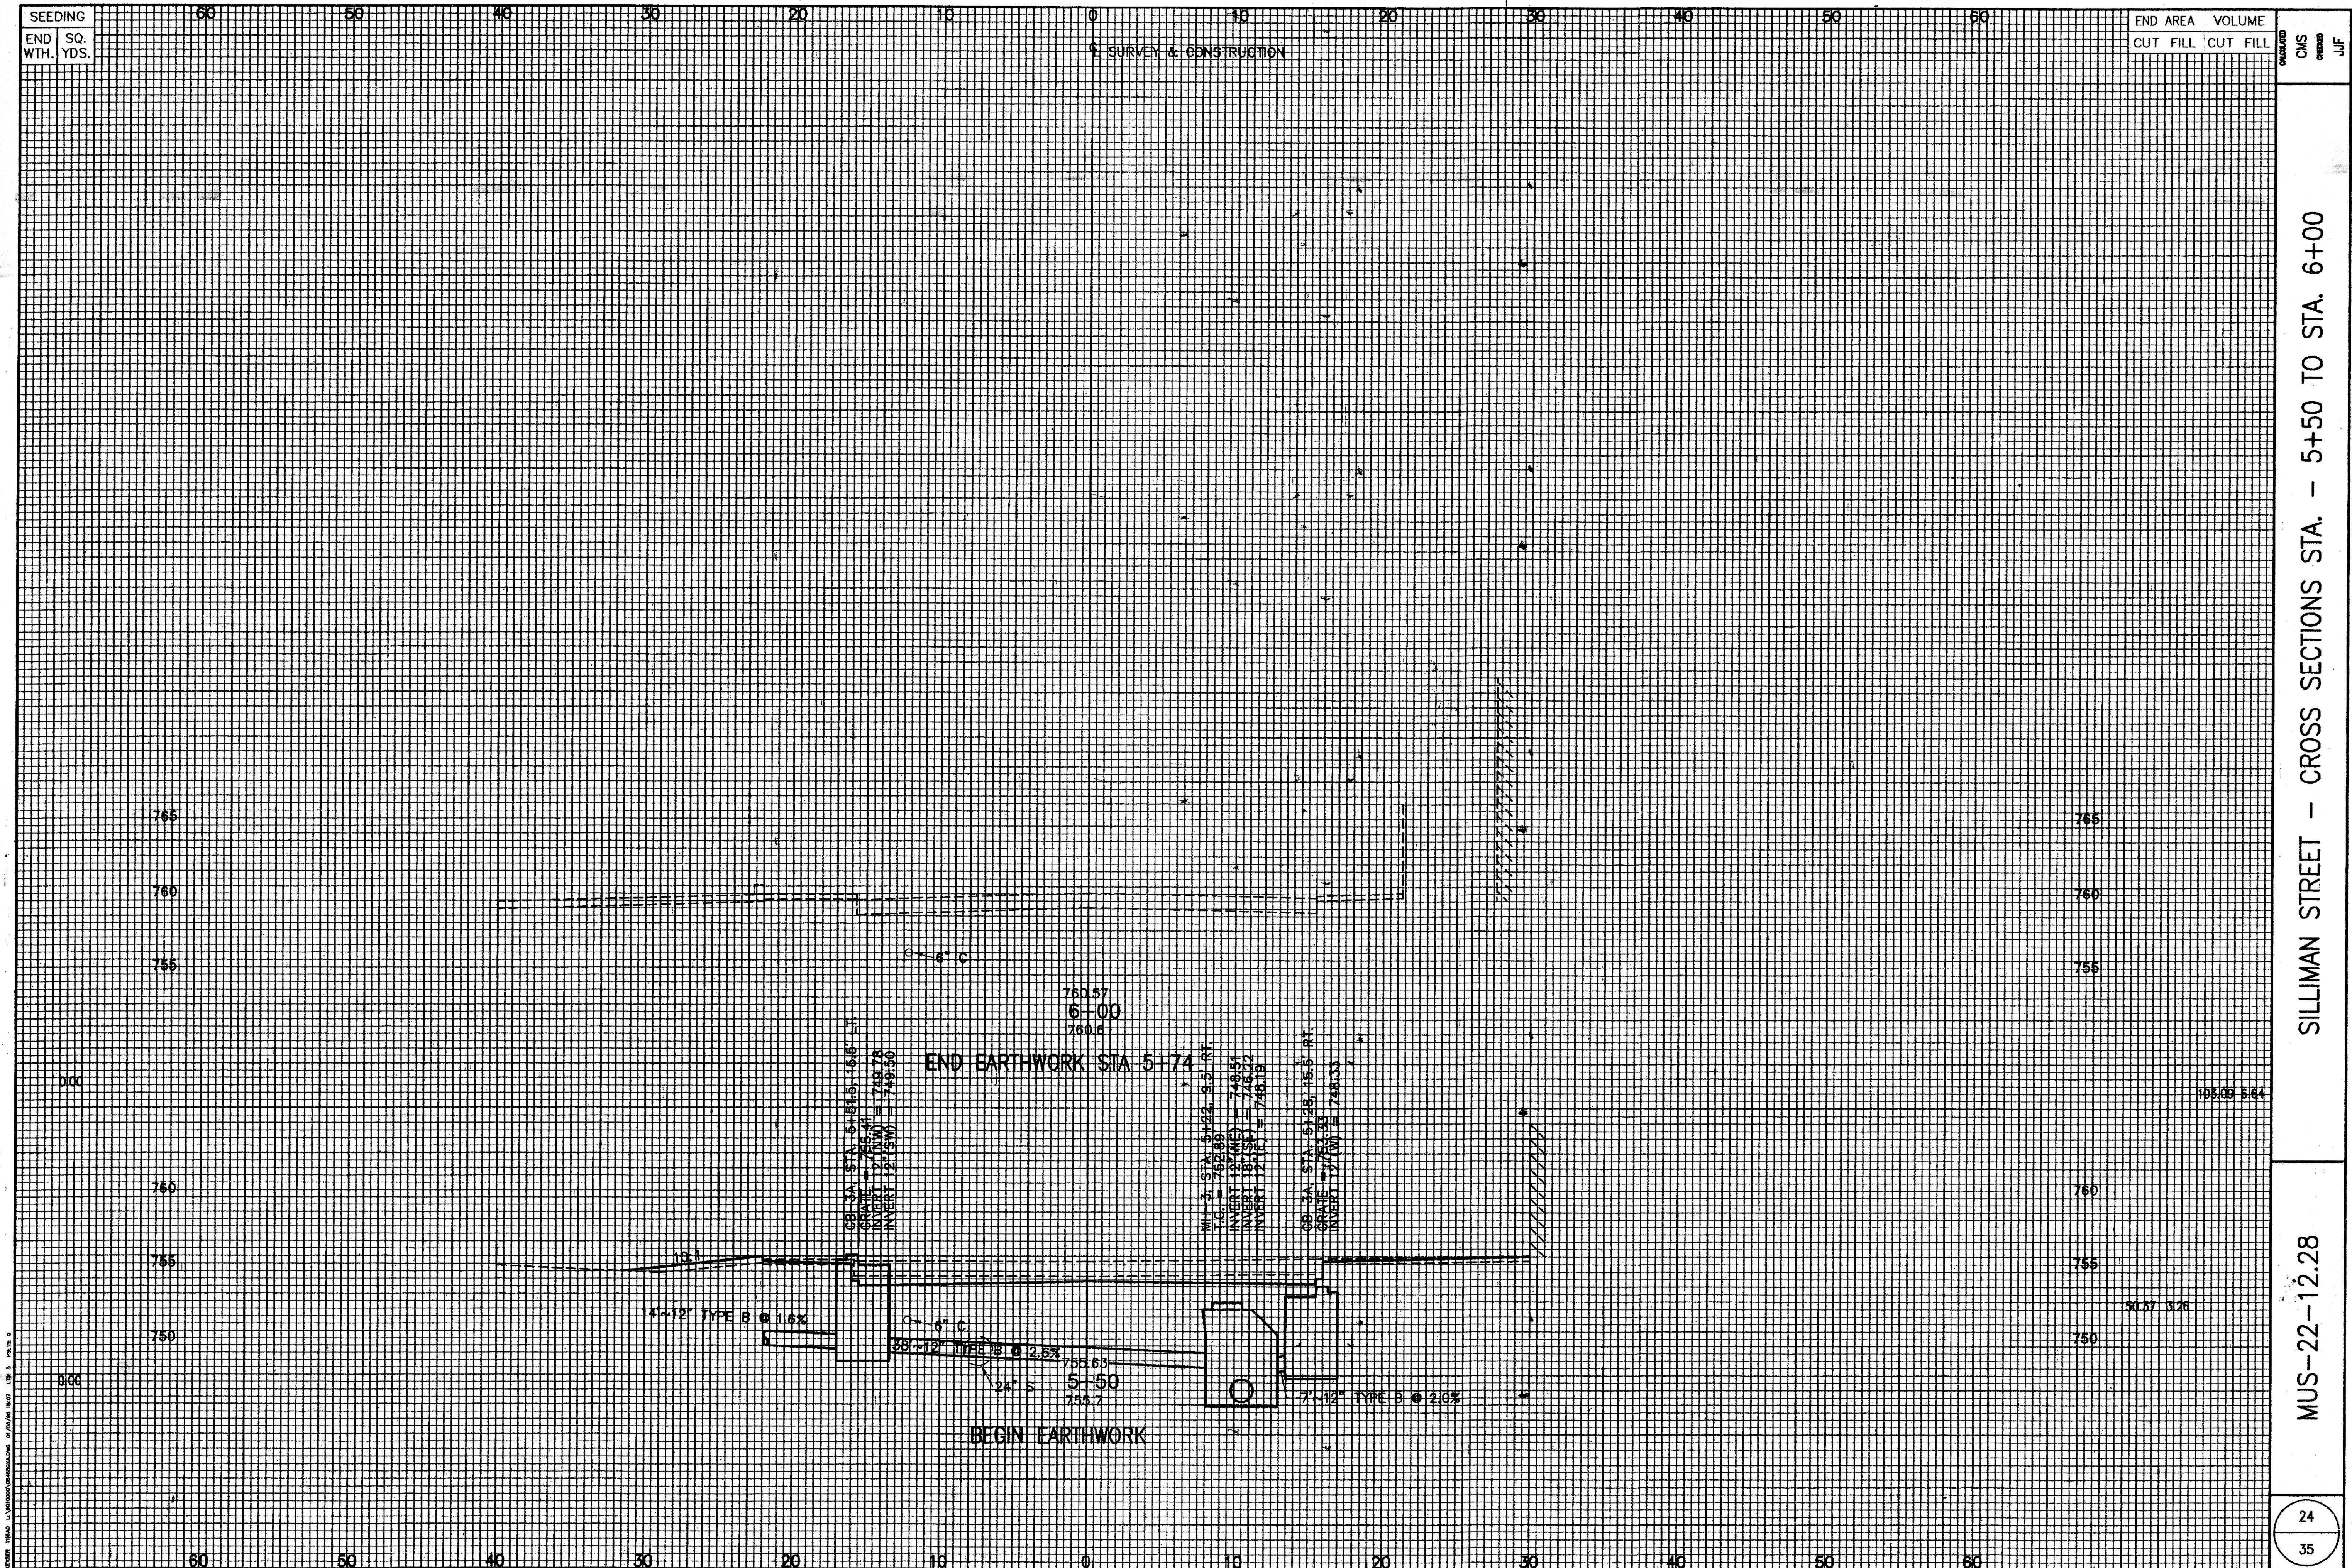

SEEDING	END WTH.	SQ. YDS.	SURVEY & CONSTRUCTION		END AREA		VOLUME		CMS	JUF
			CUT	FILL	CUT	FILL	CUT	FILL		

SILLIMAN STREET - CROSS SECTIONS STA. - 5+50 TO STA. 6+00

MUS-22-12.28