


HUNTER 11845 L:\9010000\100154.DWG 06/14/95 15:29 LRS: 1 PLS: 1

SIGNING QUANTITIES	
SHEET NUMBER	STATION	SIDE																									ITEM 630	
																											SIGN, FLAT SHEET	SIGN, FLAT SHEET TYPE G	SIGN, DOUBLE FACED, STREET NAME	GROUND MOUNTED SUPPORTS		STREET NAME SIGN SUPPORT	SIGN SUPPORT ASSEMBLY, POLE MOUNTED	SIGN HANGER ASSEMBLY, SPAN WIRE	
																														NO. 3 POST	NO. 4 POST	

* DENOTES TYPE G SHEETING

PAVEMENT MARKING QUANTITIES													
SHEET NUMBER	NOTE: ALL PAVEMENT MARKINGS SHALL BE TYPE 2		ITEM 642 TRAFFIC PAINT, TYPE 2										
			EDGE LINE		CENTER LINE, SOLID DOUBLE YELLOW	CHANNELIZING LINE, 8"	STOP LINE	CROSSWALK LINE	TRANSVERSE LINE, 12" WHITE	LANE ARROW	WORD ON PAVEMENT, 72"	DOTTED LINE, 4" WHITE	
			4" YELLOW	4" WHITE									
	LOCATION		LIN. FT.	LIN. FT.	LIN. FT.	LIN. FT.	LIN. FT.	LIN. FT.	LIN. FT.	EACH	EACH	LIN. FT.	
	FROM	TO											
	NINTH STREET												
27	2+86	4+80		88		54	35	77		2	1	44	
	PIONEER DRIVE												
	3+52	4+65	40	135	40		18		202	2	1		
	US 22/MAIN ST.												
	647+00	648+58			131	131	21	85		4	2		
	MAIN STREET												
	49+22	49+28						84					
	49+37	50+00		69	59		18		108				
	GREENWOOD AVENUE												
	649+31	649+37						94					
	649+43	650+50			107	63	25			2	2	34	
28	650+50	652+57		171									
	652+57	653+55			55							43	
	653+55	654+00			45								
	SILLIMAN STREET												
	5+21	5+57			26		23	92					
	UNDERWOOD STREET												
	11+50	13+15		48	165	67			47	2	2	98	
	13+67	15+01			134	57				1	1		
	FOUNTAIN SQUARE												
	39+61	39+81		18				60				4	
	39+81	40+42		9								61	
	40+42	41+67			125	65	32			2	1		
	TOTAL (L.F.)		40	538	887	437	172	492	357	15	10	284	
			578										
	TOTAL (MILES)		0.11		0.17								
	TOTALS TO GENERAL SUMMARY		0.11		0.17	437	172	492	357	15	10	284	

TYPICAL ISLAND MARKING DETAIL

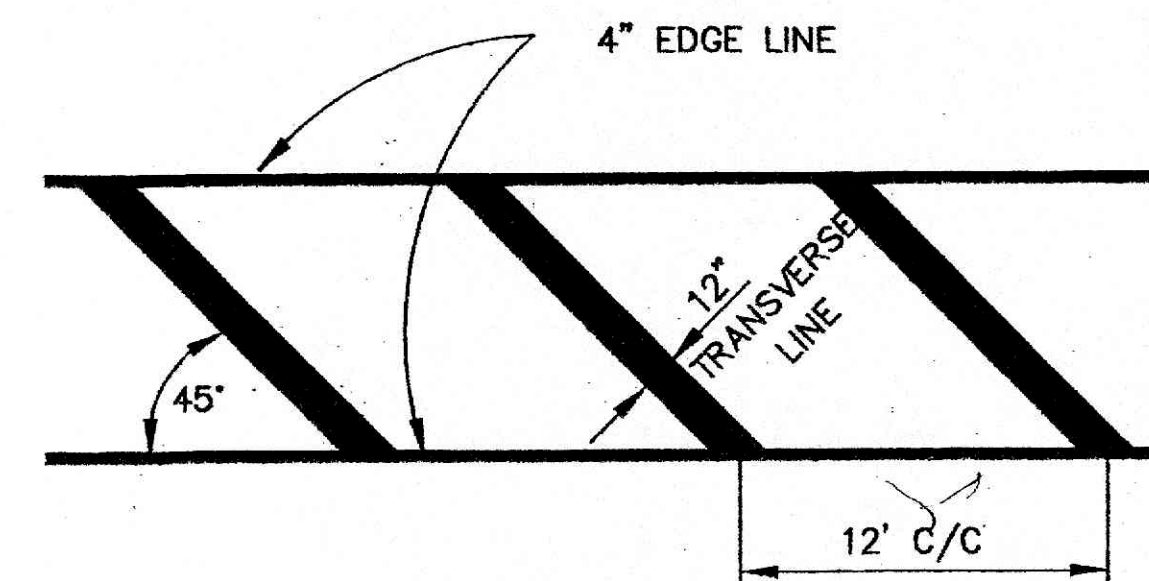

SIGNING AND PAVEMENT MARKING SUB-SUMMARY

MUS-22-12.28

26
35