

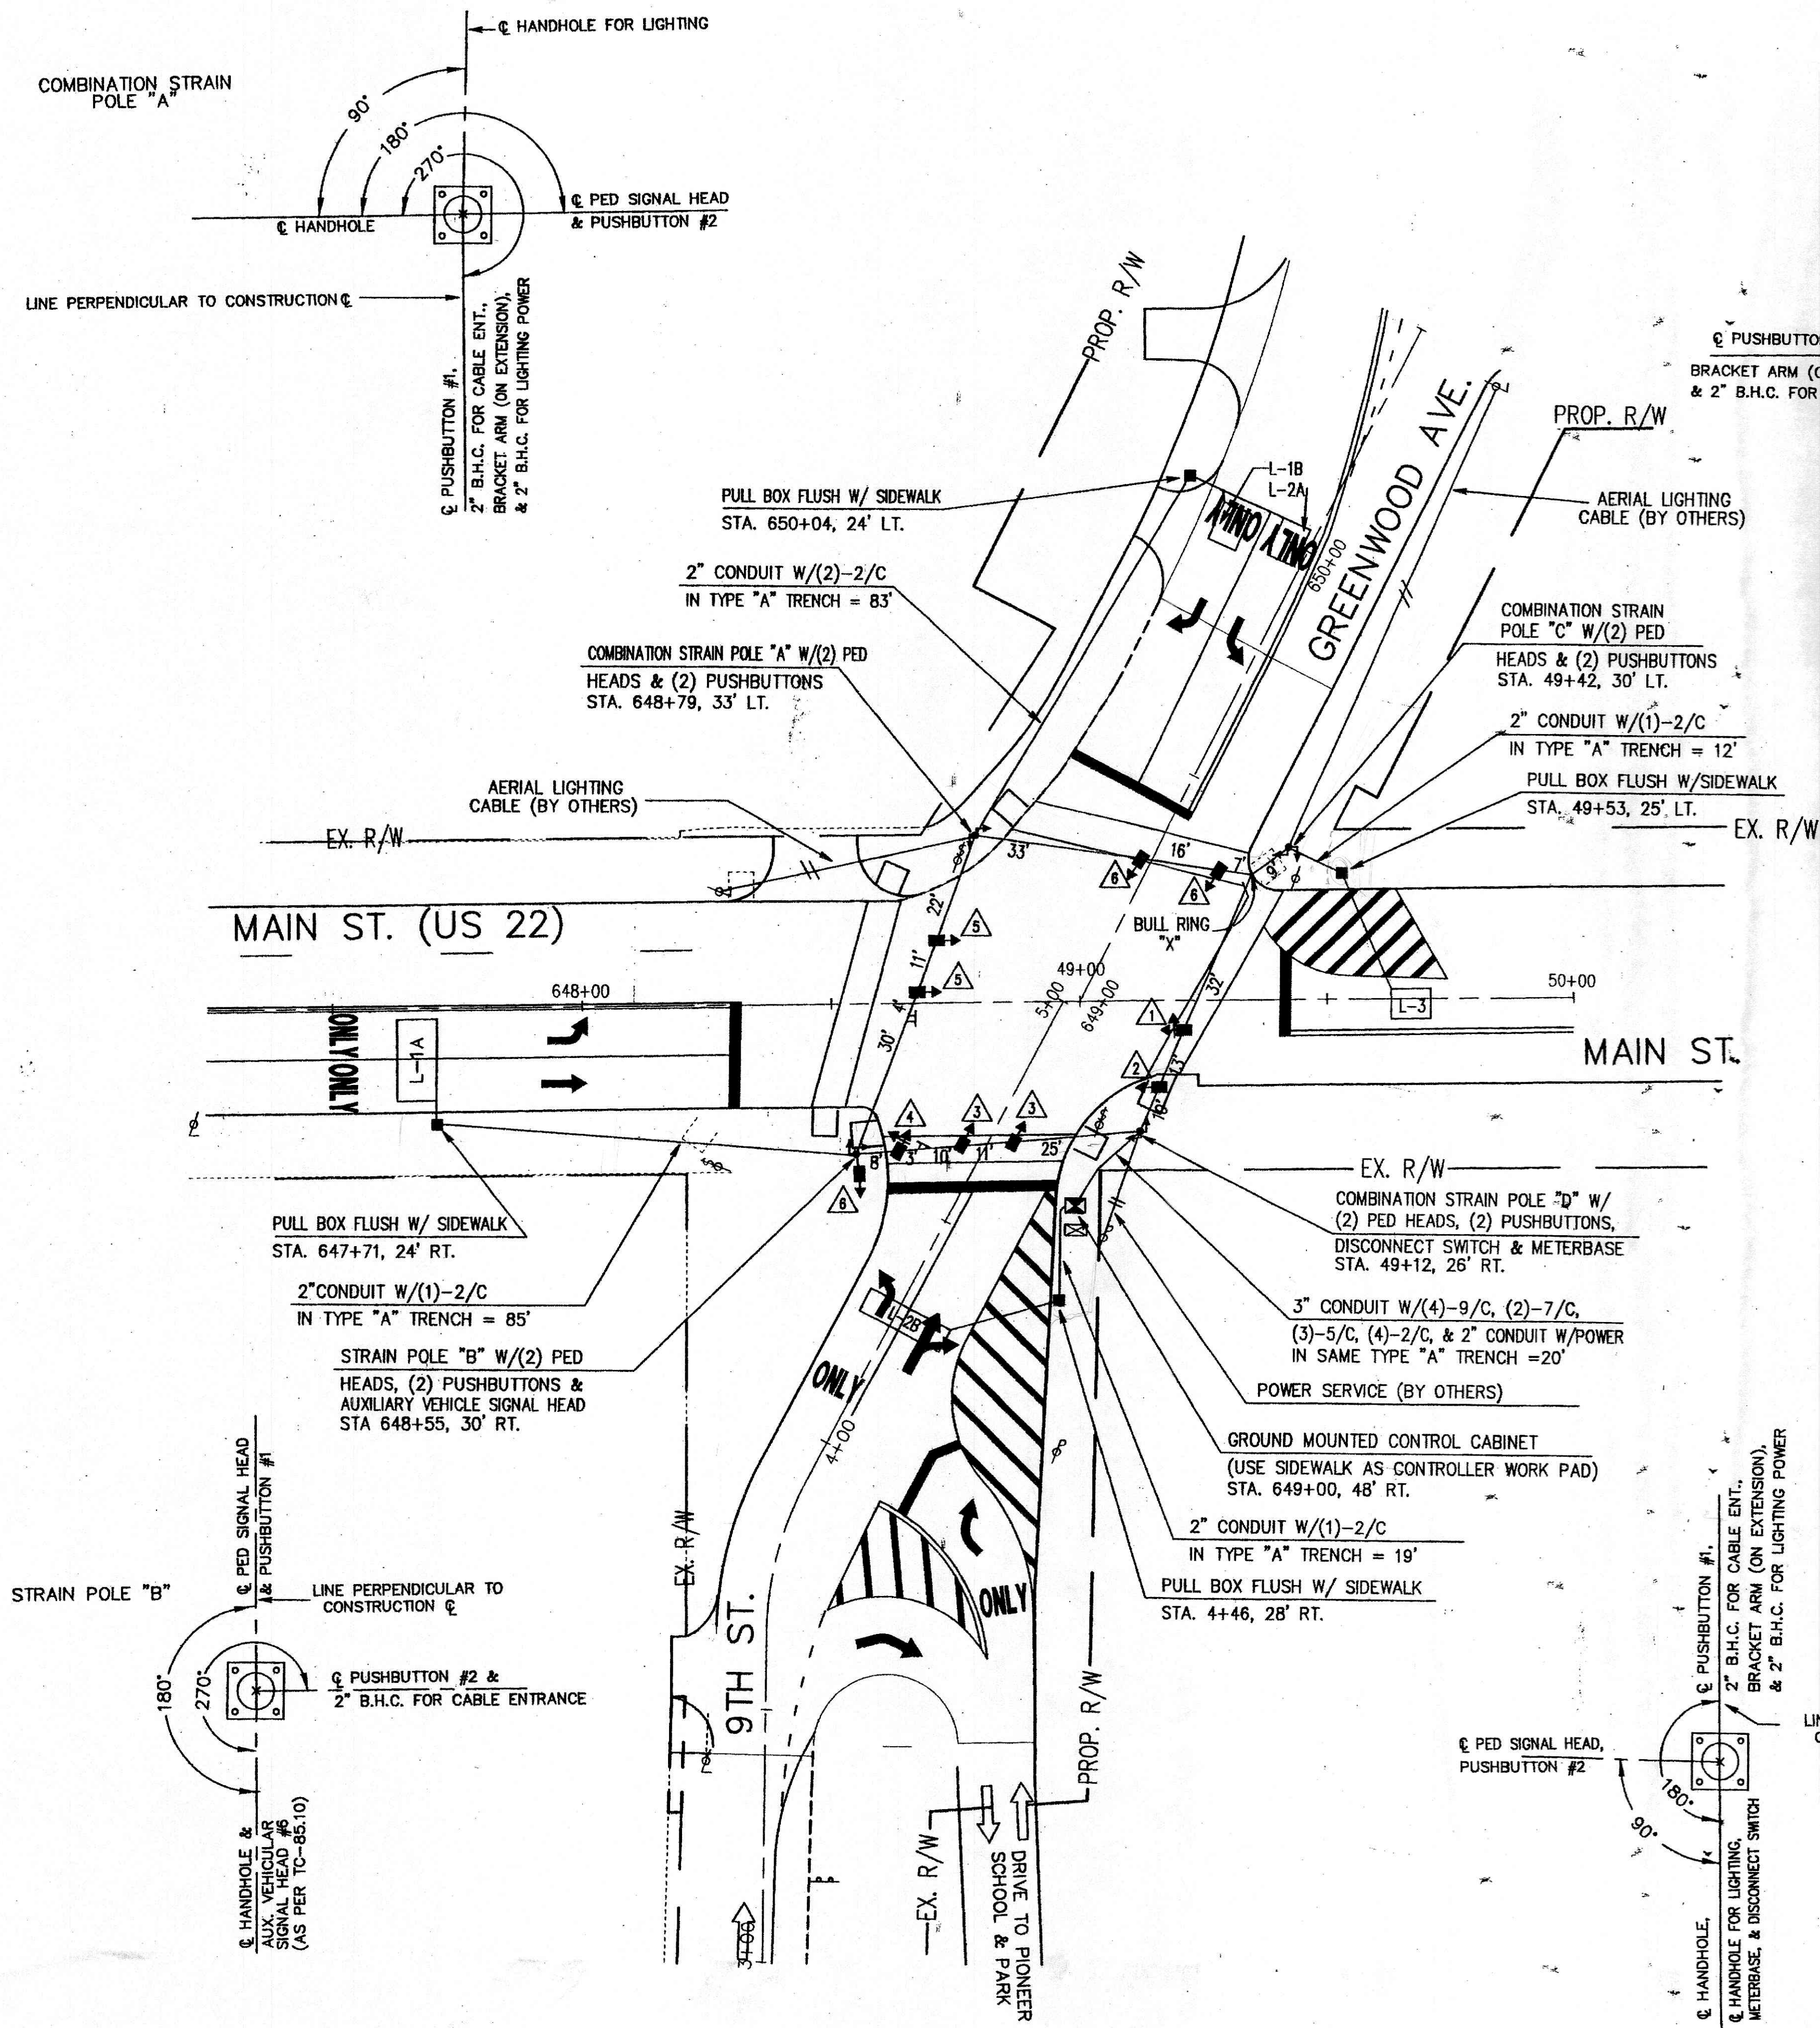


LOVE 11874 L:\001000\001001\DWG 05/18/95 10:48 LRS: 20 PLS: 0

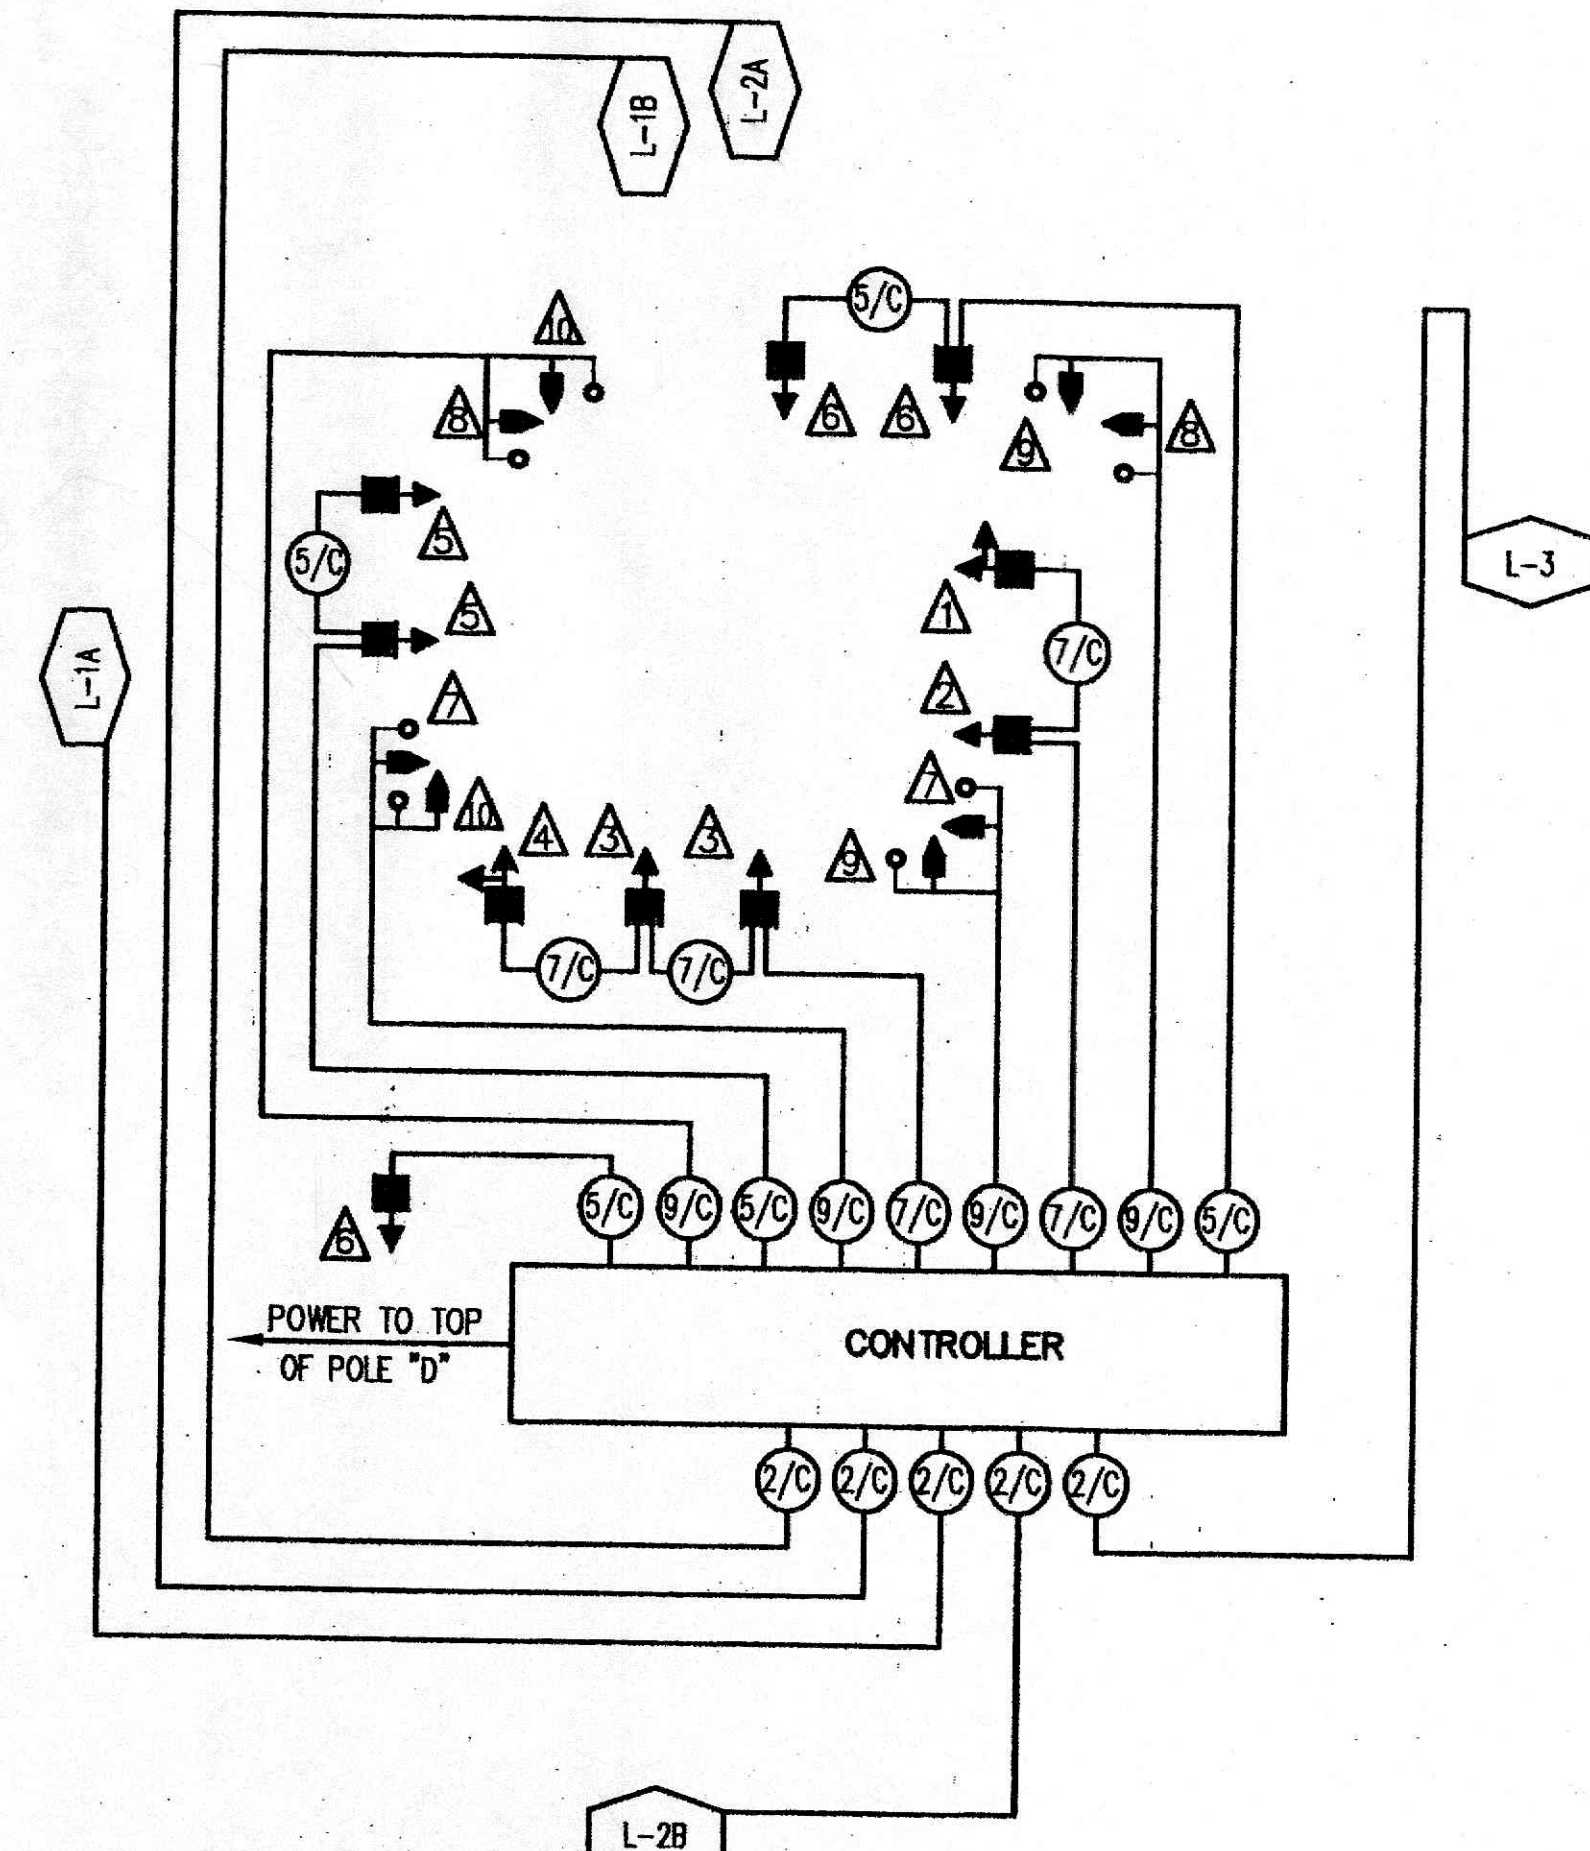

- STRAIN POLE ORIENTATION NOTES**
- 1) ALL CABLE ENTRANCES SHALL BE 25' ABOVE BOTTOM OF POLE, UNLESS OTHERWISE NOTED.
  - 2) 3"x5" NOMINAL HANDHOLE SHALL BE LOCATED 4' BELOW TOP OF POLE, AS PER TC-81.10
  - 3) ANCHOR BOLTS SHALL BE SQUARE TO THE HANDHOLE
  - 4) PED SIGNAL HEADS SHALL BE ATTACHED USING SIGNAL HEAD CONDUIT BRACKETS AND CONDUIT FITTINGS, AS PER TC-85.10
  - 5) B.H.C. FOR LIGHTING POWER SHALL BE LOCATED 4' BELOW TOP OF POLE

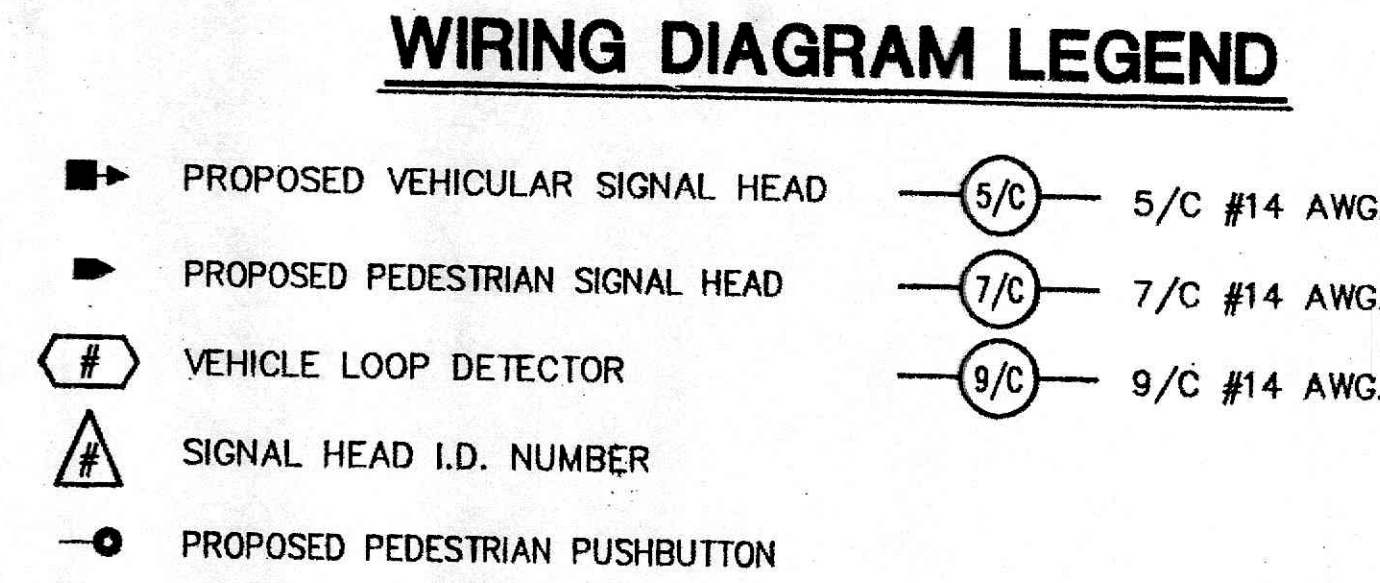

**WIRING DIAGRAM**

**SIGNALIZATION PLAN**  
**MAIN ST. (US 22) @ NINTH STREET**

**MUS-22-12.28**