

PROPERTY MAP
MUSKINGUM COUNTY
CITY OF ZANESVILLE
TOWNSHIP 12 N. - RANGE 13 W.
U.S. MILITARY LANDS

UTILITY OWNERS

GAS:
COLUMBIA GAS OF OHIO, INC.
204 HIGHLAND AVE.
CAMBRIDGE, OH 43725
(614) 432-8226

ATTN: MARK HILL, SUPERVISORY ENGINEER

ELECTRICAL:
OHIO POWER CO.
215 NORTH FRONT ST.
COLUMBUS, OH 43215
(614) 464-7911

ATTN: STAN WILSON,
PUBLIC PROJECTS COORDINATOR

CABLE T.V.:
TCI OF ZANESVILLE
737 HOWARD ST.
ZANESVILLE, OH 43701
(614) 452-5414

ATTN: BILL RANGLES

WATER & SEWERAGE:
CITY OF ZANESVILLE WATER DEPT.
1795 NORTH RIVER ROAD
ZANESVILLE, OH 43701
(614) 455-0631



ATTN: ROBERT PLETCHER

TELEPHONE:
ARMERITECH OF OHIO
150 E. GAY ST., RM. 6C
COLUMBUS, OH 43215
(614) 223-8535

ATTN: MIKE KELLNER, PE

THE LOCATIONS OF THE UNDERGROUND UTILITIES SHOWN ON THE PLANS ARE OBTAINED FROM THE OWNERS OF THE UTILITY AS REQUIRED BY SECTION 153.64 O.R.C.

OHIO LAW REQUIRES EXCAVATORS TO CALL THE OHIO UTILITIES PROTECTION SERVICE TWO WORKING DAYS BEFORE BREAKING GROUND. (800) 362-2764

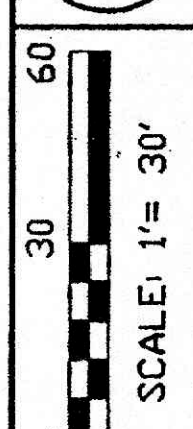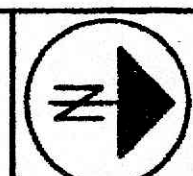

PID NO. 6465


PROJECT NO. 051850

PROPERTY MAP

MUS-22-12.28

2/5

32
35

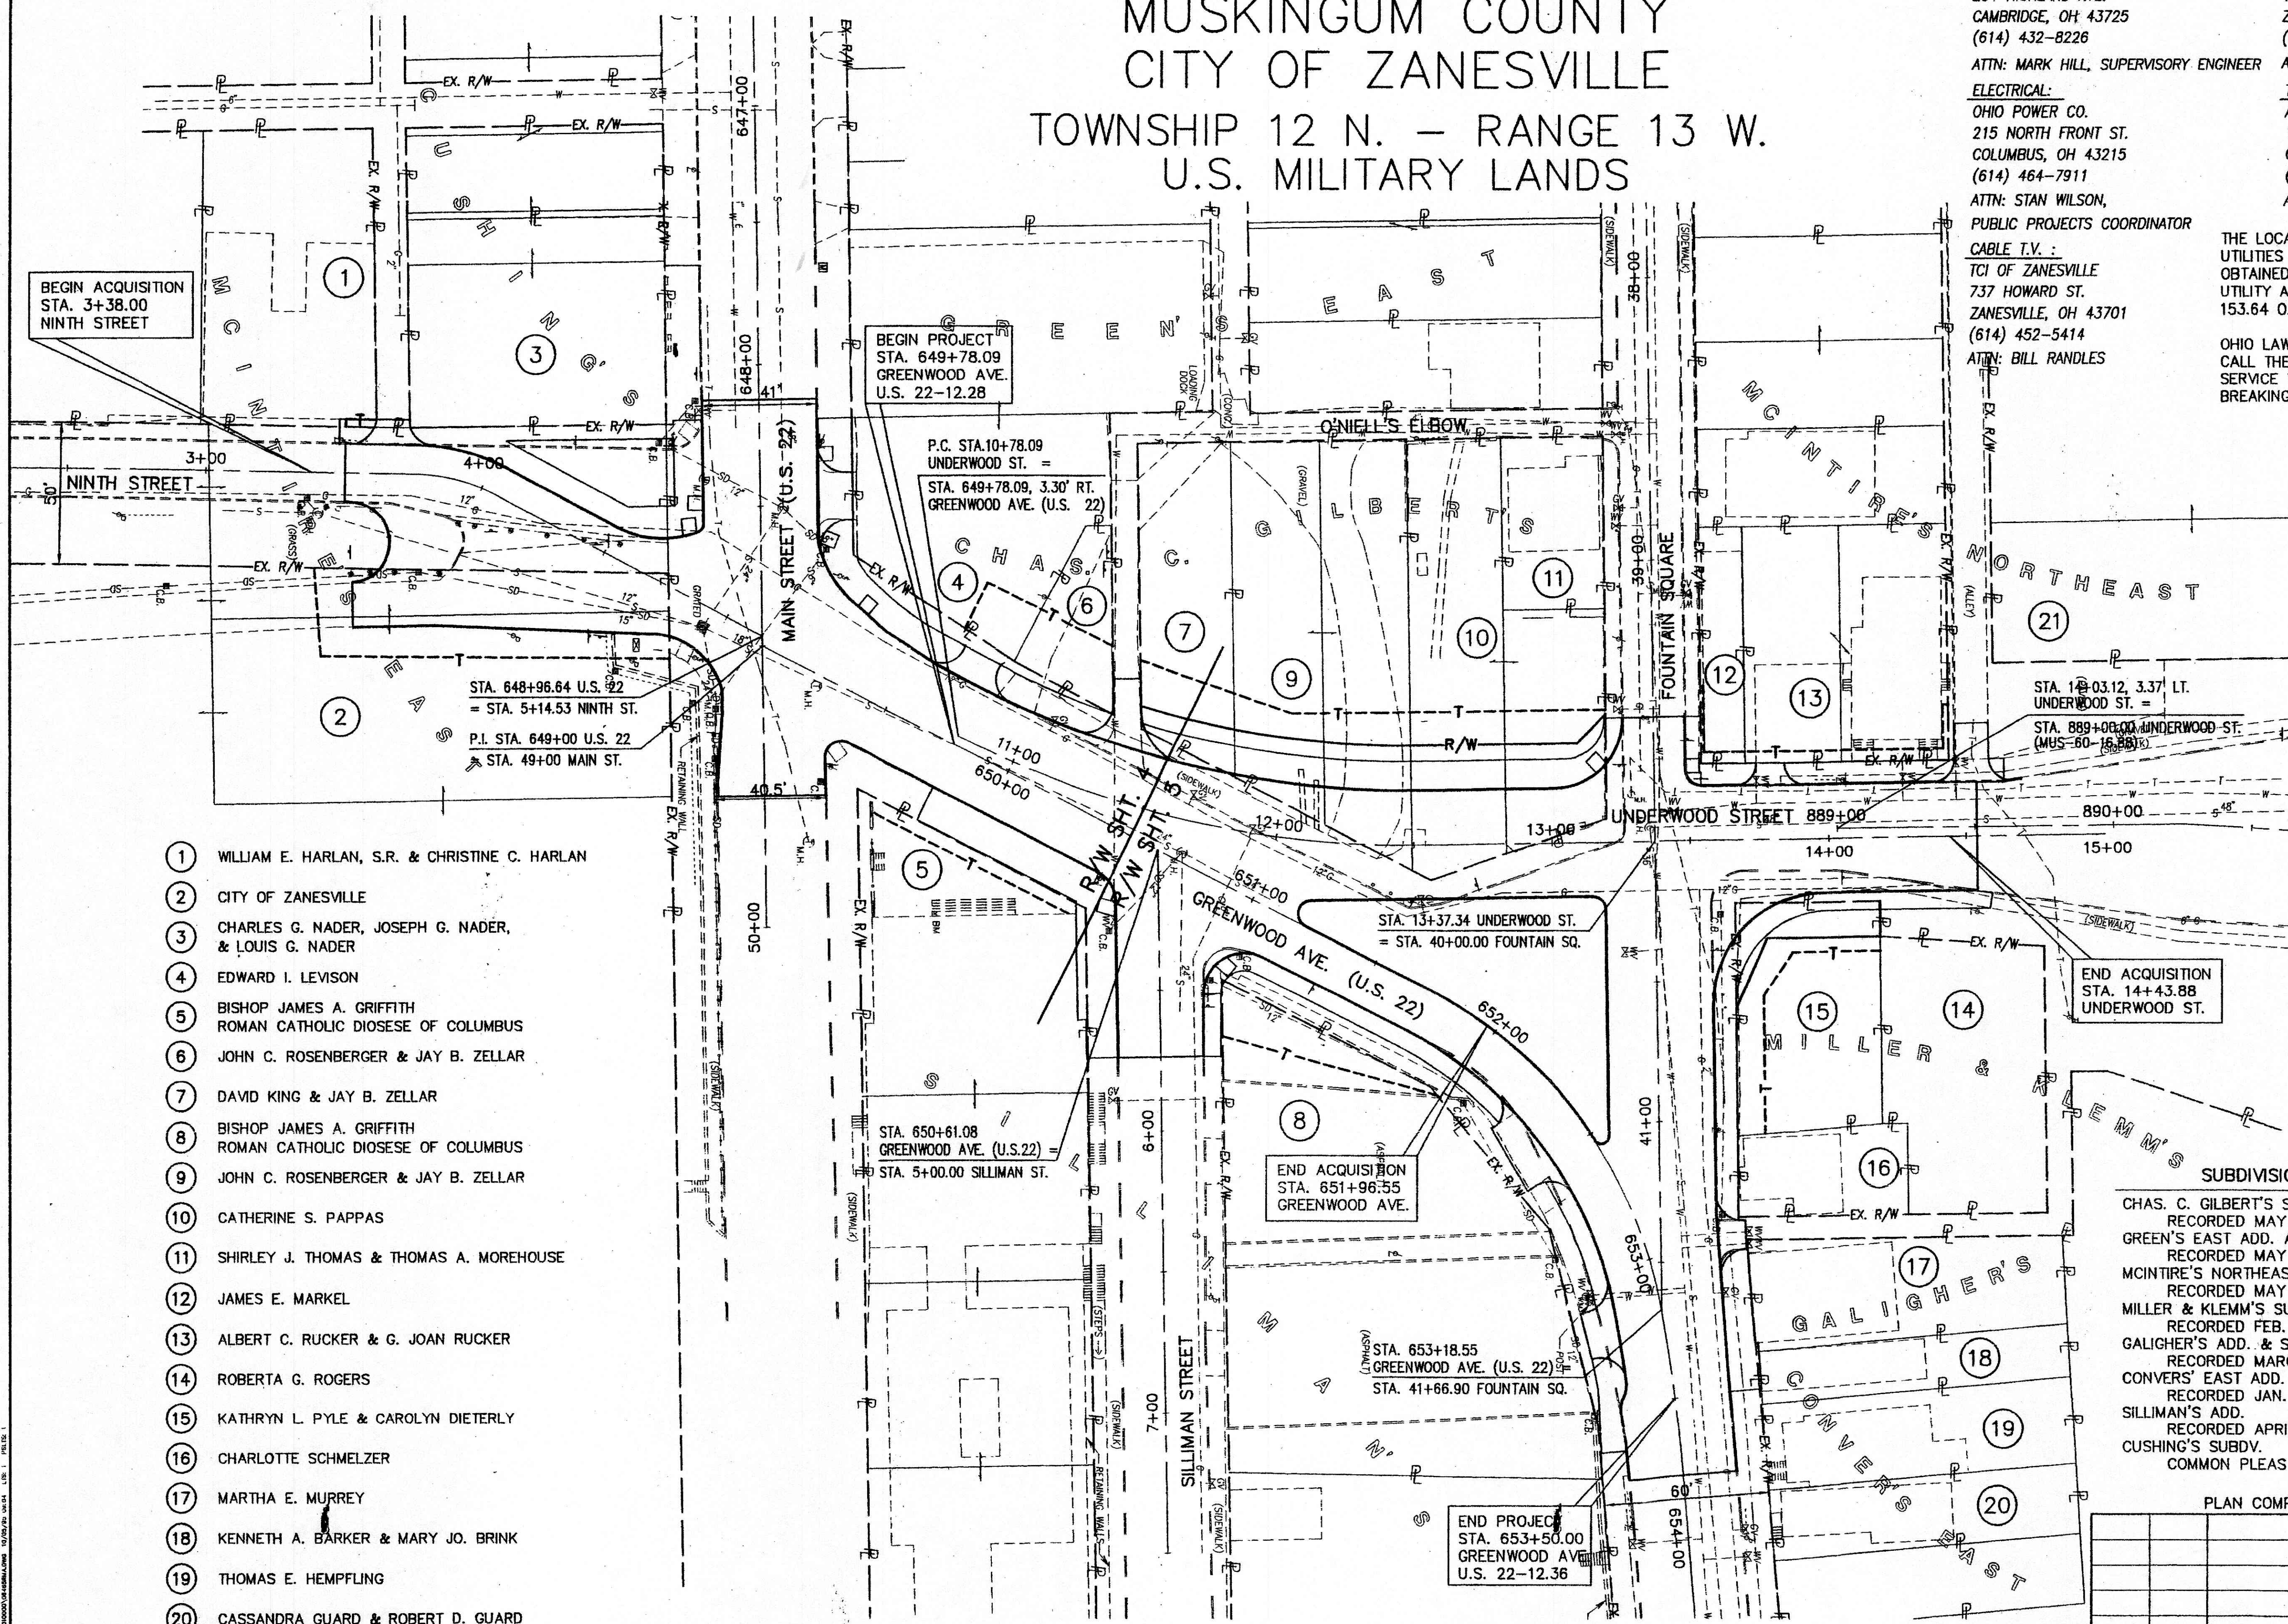

- 1 WILLIAM E. HARLAN, S.R. & CHRISTINE C. HARLAN
- 2 CITY OF ZANESVILLE
- 3 CHARLES G. NADER, JOSEPH G. NADER, & LOUIS G. NADER
- 4 EDWARD I. LEVISON
- 5 BISHOP JAMES A. GRIFFITH
ROMAN CATHOLIC DIOSESE OF COLUMBUS
- 6 JOHN C. ROSENBERGER & JAY B. ZELLAR
- 7 DAVID KING & JAY B. ZELLAR
- 8 BISHOP JAMES A. GRIFFITH
ROMAN CATHOLIC DIOSESE OF COLUMBUS
- 9 JOHN C. ROSENBERGER & JAY B. ZELLAR
- 10 CATHERINE S. PAPPAS
- 11 SHIRLEY J. THOMAS & THOMAS A. MOREHOUSE
- 12 JAMES E. MARKEL
- 13 ALBERT C. RUCKER & G. JOAN RUCKER
- 14 ROBERTA G. ROGERS
- 15 KATHRYN L. PYLE & CAROLYN DIETERLY
- 16 CHARLOTTE SCHMELZER
- 17 MARTHA E. MURREY
- 18 KENNETH A. BARKER & MARY JO. BRINK
- 19 THOMAS E. HEMPFLING
- 20 CASSANDRA GUARD & ROBERT D. GUARD
- 21 RADIOLOGY ASSOCIATES, INC.

SUBDIVISION PLAT RECORD			
CHAS. C. GILBERT'S SUBDV.	DB "K"-212		
RECORDED MAY 5, 1829	PB A-0-135		
GREEN'S EAST ADD. A.K.A. MCINTIRE'S EAST ADD.			
RECORDED MAY 12, 1808	DB "B"-284		
MCINTIRE'S NORTHEAST ADD.	PB A-0-52		
RECORDED MAY 9, 1815			
MILLER & KLEMM'S SUBDV.	PB 3-117		
RECORDED FEB. 5, 1908			
GALICHER'S ADD. & SUBDV.	PB 1-273		
RECORDED MARCH 1, 1876			
CONVERS' EAST ADD.	DB "G"-528		
RECORDED JAN. 24, 1823			
SILLIMAN'S ADD.	DB "K"-589		
RECORDED APRIL 28, 1830	PB A-0-151		
CUSHING'S SUBDV.	RECORDED MAY 1865		
COMMON PLEAS COURT RECORD 41 PAGE 336			

PLAN COMPLETION DATE		
REV.	DATE	DESCRIPTION