


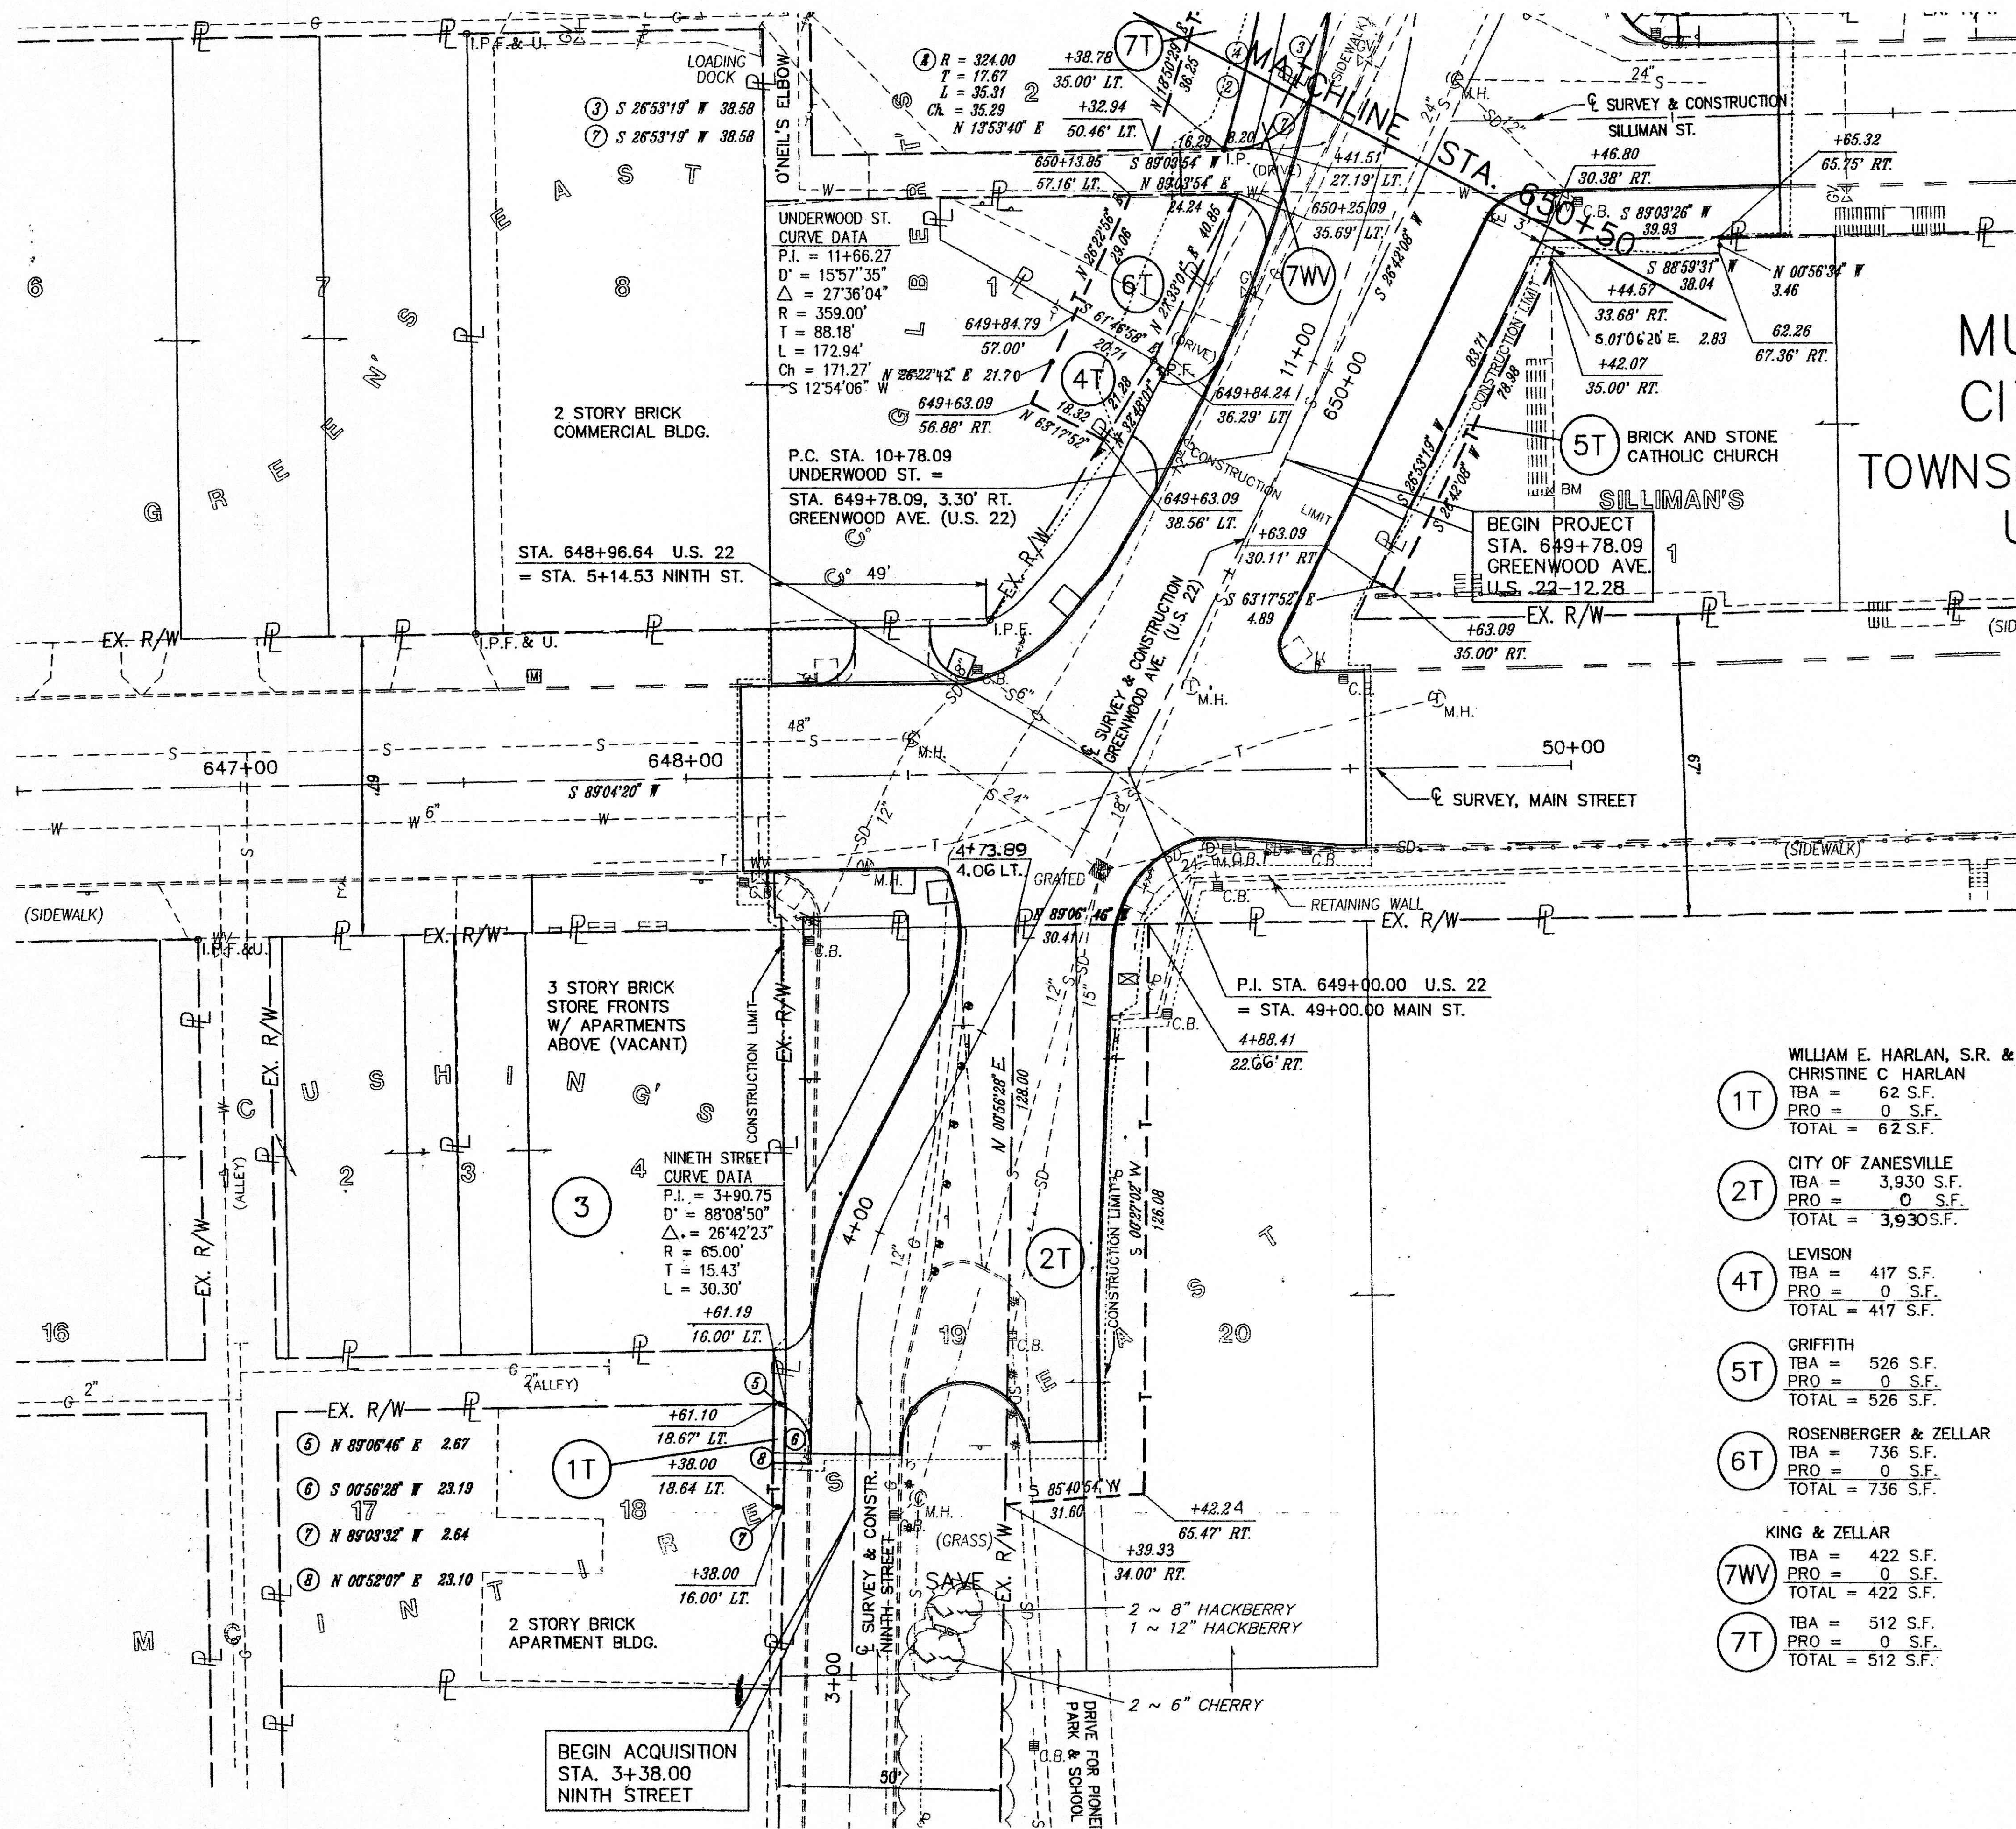

MUSKINGUM COUNTY CITY OF ZANESVILLE TOWNSHIP 12 N. - RANGE 13 W. U.S. MILITARY LANDS

LEGEND

- I.P. IRON PIN (PROPOSED)
- I.P.F. IRON PIN FOUND

SUBDIVISION PLAT RECORD

CHAS. C. GILBERT'S SUBDV.	DB "K"-212
RECORDED MAY 5, 1829	PB A-0-135
GREEN'S EAST ADD. A.K.A. MCINTIRE'S EAST ADD.	RECORDED MAY 12, 1808
DB "B"-284	
MCINTIRE'S NORTHEAST ADD.	PB A-0-52
RECORDED MAY 9, 1815	
MILLER & KLEMM'S SUBDV.	PB 3-117
RECORDED FEB. 5, 1908	
GALIGHER'S ADD. & SUBDV.	PB 1-273
RECORDED MARCH 1, 1876	
CONVERS' EAST ADD.	DB "G"-528
RECORDED JAN. 24, 1823	
SILLIMAN'S ADD.	DB "K"-589
RECORDED APRIL 28, 1830	PB A-0-151

1T WILLIAM E. HARLAN, S.R. &
CHRISTINE C HARLAN
TBA = 62 S.F.
PRO = 0 S.F.
TOTAL = 62 S.F.

2T CITY OF ZANESVILLE
TBA = 3,930 S.F.
PRO = 0 S.F.
TOTAL = 3,930 S.F.

4T LEVISON
TBA = 417 S.F.
PRO = 0 S.F.
TOTAL = 417 S.F.

5T GRIFFITH
TBA = 526 S.F.
PRO = 0 S.F.
TOTAL = 526 S.F.

6T ROSENBERGER & ZELLAR
TBA = 736 S.F.
PRO = 0 S.F.
TOTAL = 736 S.F.

7WV KING & ZELLAR
TBA = 422 S.F.
PRO = 0 S.F.
TOTAL = 422 S.F.

7T TBA = 512 S.F.
PRO = 0 S.F.
TOTAL = 512 S.F.

PLAN COMPLETION DATE

REV.	DATE	DESCRIPTION
1	1/96	made correction sm8

STATE PROJECT NO.
051850

RIGHT OF WAY PLAN
STA. 3+00 TO STA. 650+50

MUS-22-12.28

4 / 5

34
35

