

SCHEMATIC PLAN


SOIL PROFILE
MUSKINGUM COUNTY
MUS-22/60-12.23/17.14

OHIO DEPARTMENT OF TRANSPORTATION
DIVISION OF HIGHWAYS-TESTING LABORATORY
1600 WEST BROAD STREET COLUMBUS, OHIO 43223

2
3

DESIGN DESIGNATION

Current A.D.T. (1992)	=	8,520
Design Year A.D.T. (2012)	=	9,370
D.H.V.	=	940
D	=	63%
T	=	2.6%
Design Speed	=	25 MPH
Legal Speed	=	25 MPH
Functional Classification	=	Urban Principal Arterial

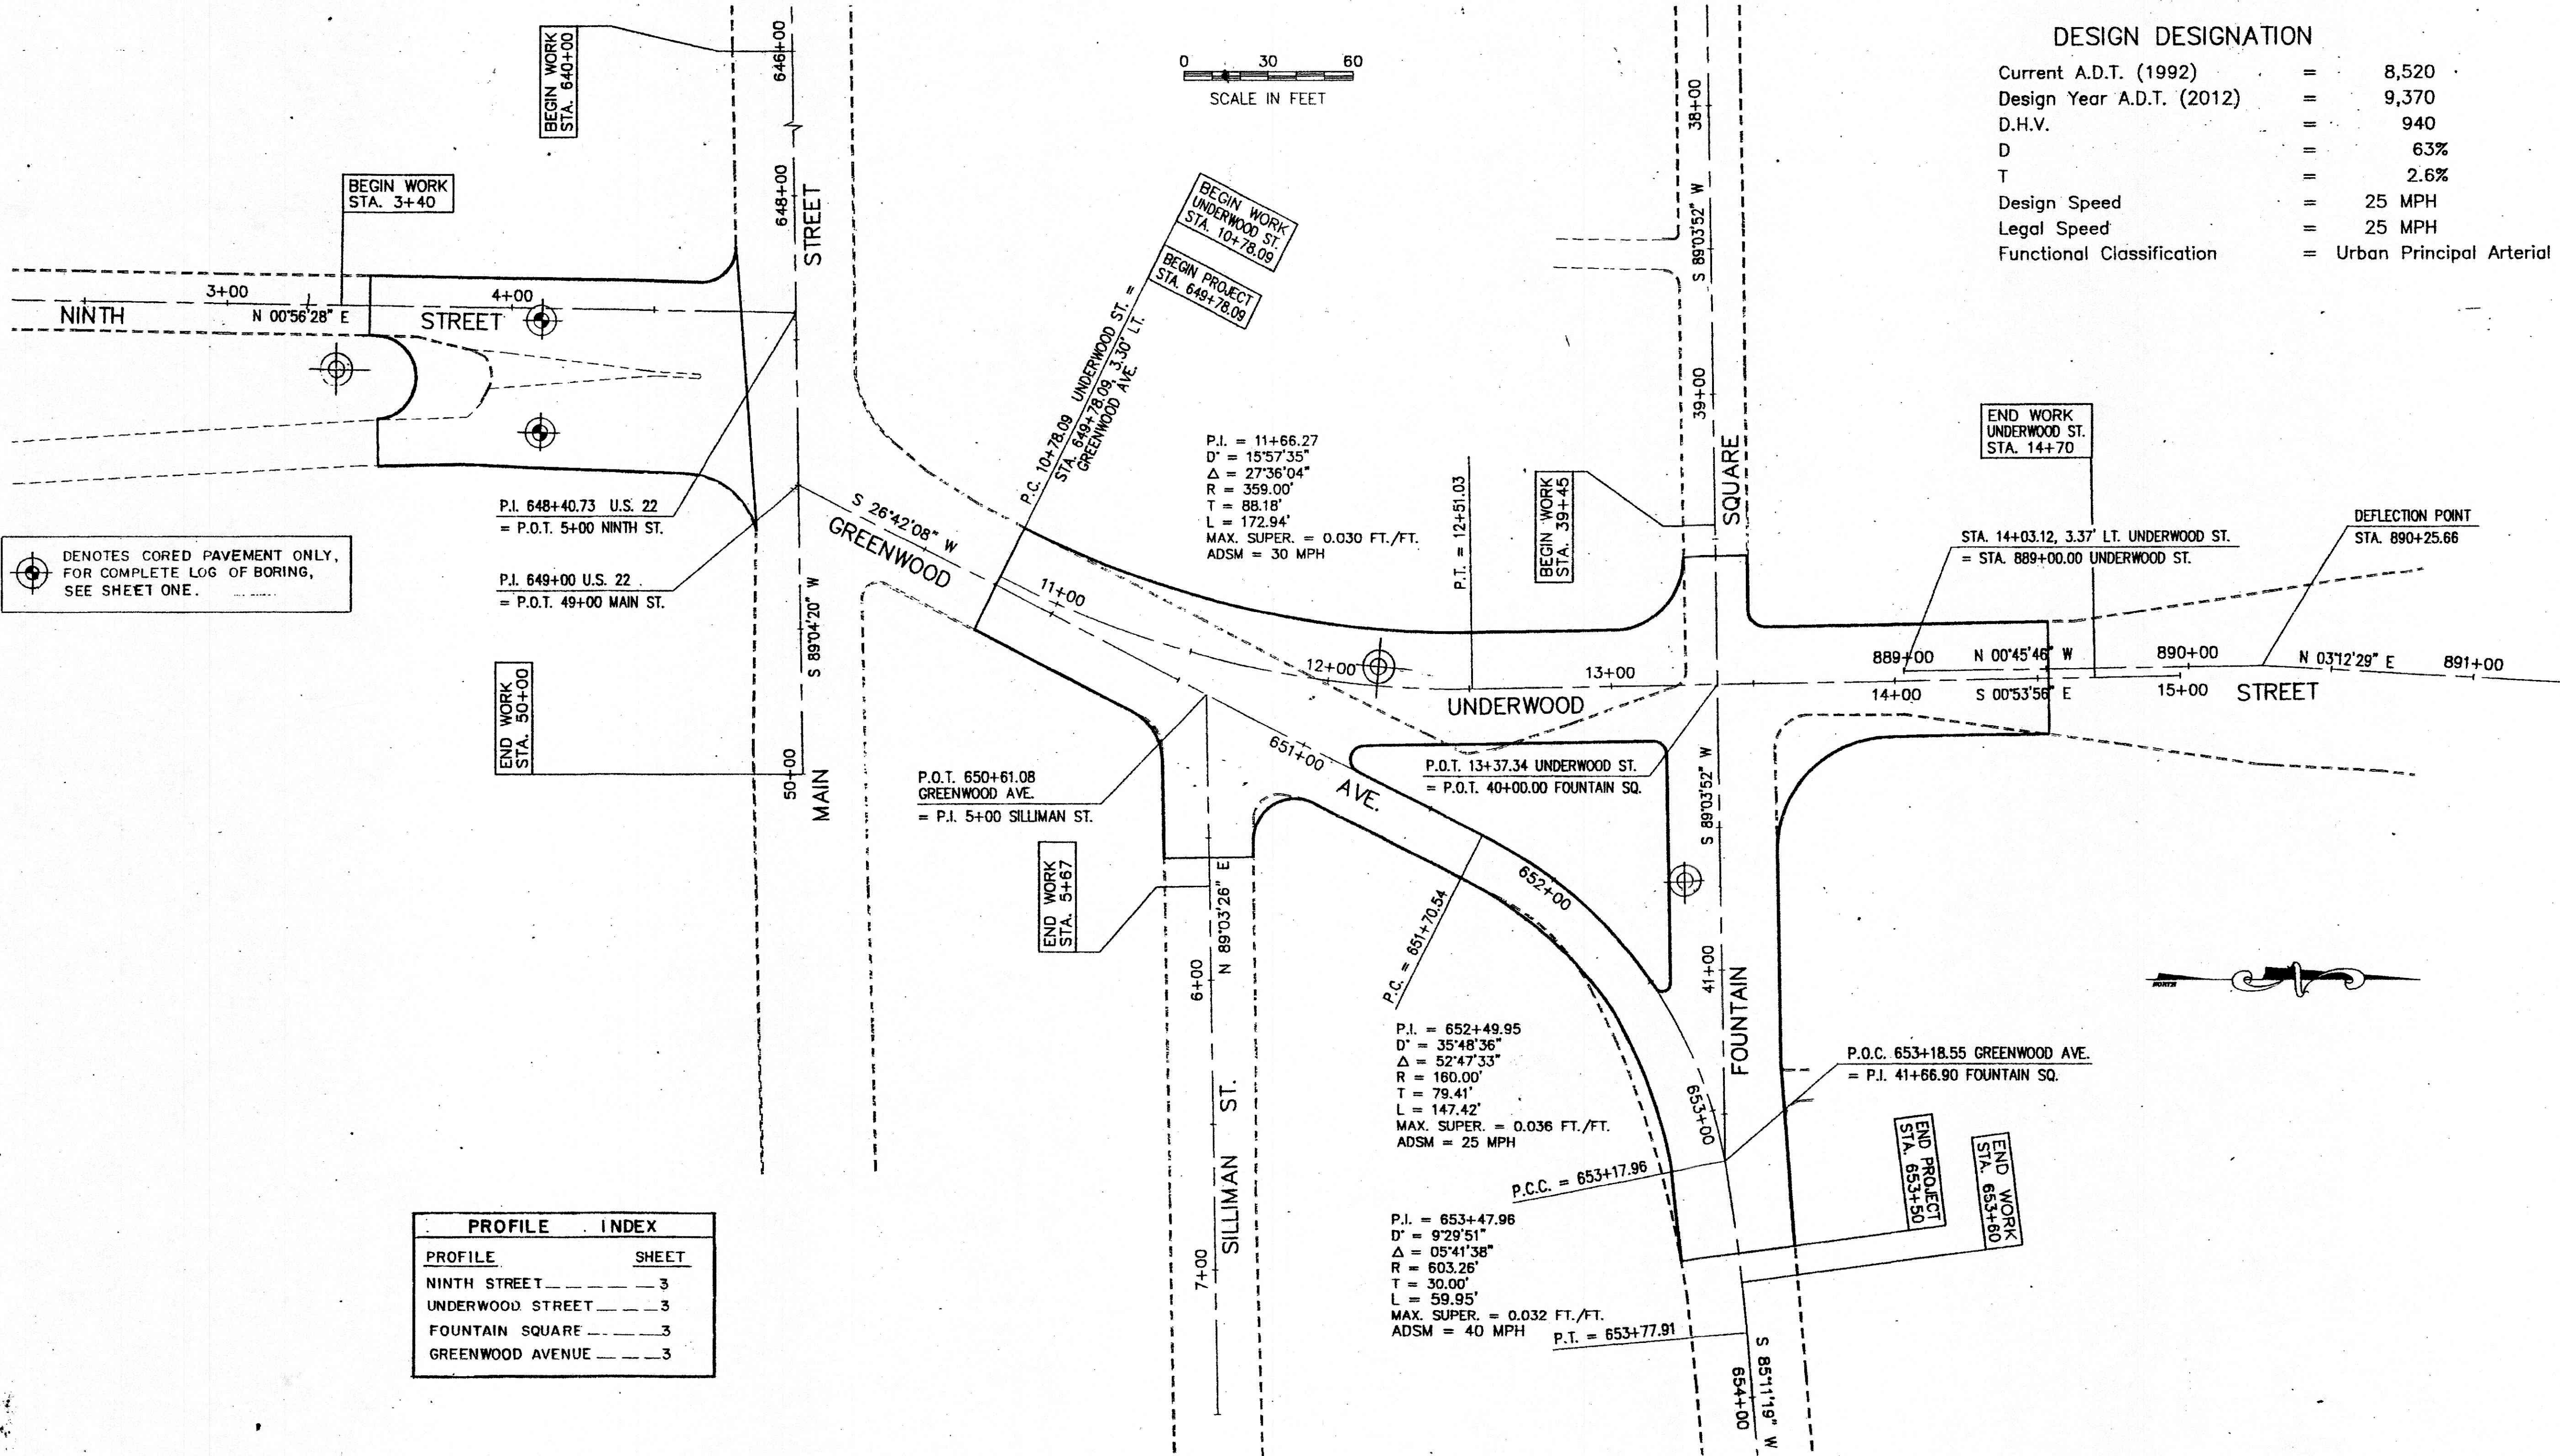

PROFILE	SHEET
NINTH STREET	3
UNDERWOOD STREET	3
FOUNTAIN SQUARE	3
GREENWOOD AVENUE	3

SCALE: 1" = 30'

SCHEMATIC PLAN