

STATE OF OHIO DEPARTMENT OF HIGHWAYS

MUS-60-15.70

CITY OF ZANESVILLE MUSKINGUM COUNTY

FED. RD. DIVISION	STATE	PROJECT
2	OHIO	STATE

MUS-60-15.70

CONVENTIONAL SIGNS

Township
Corporation
Fence Line
Center Line
Railroad
Guard Rail
Pole Line
Trees and Stumps

Existing New
Telephone Power

Right of Way
Existing Right of Way
Right of way Fence
Property Line

R/W

INDEX OF SHEETS


Title Sheet
Typical Section
General Notes
Calculations
General Summary
Plane & Profile
Cross Sections
Approach Details
Structures 20' Span & Under
R/W Plan

10044998
76644000
10

LINE DATA

Begin Project Sta. 19+00
End Project Sta. 20+50
Net Length of Project 150 Lin. Ft.
or 0.028 Mile

Begin Work Sta. 19+00
End Work Sta. 20+50
Net Length of Work 150 Lin. Ft.
or 0.028 Mile

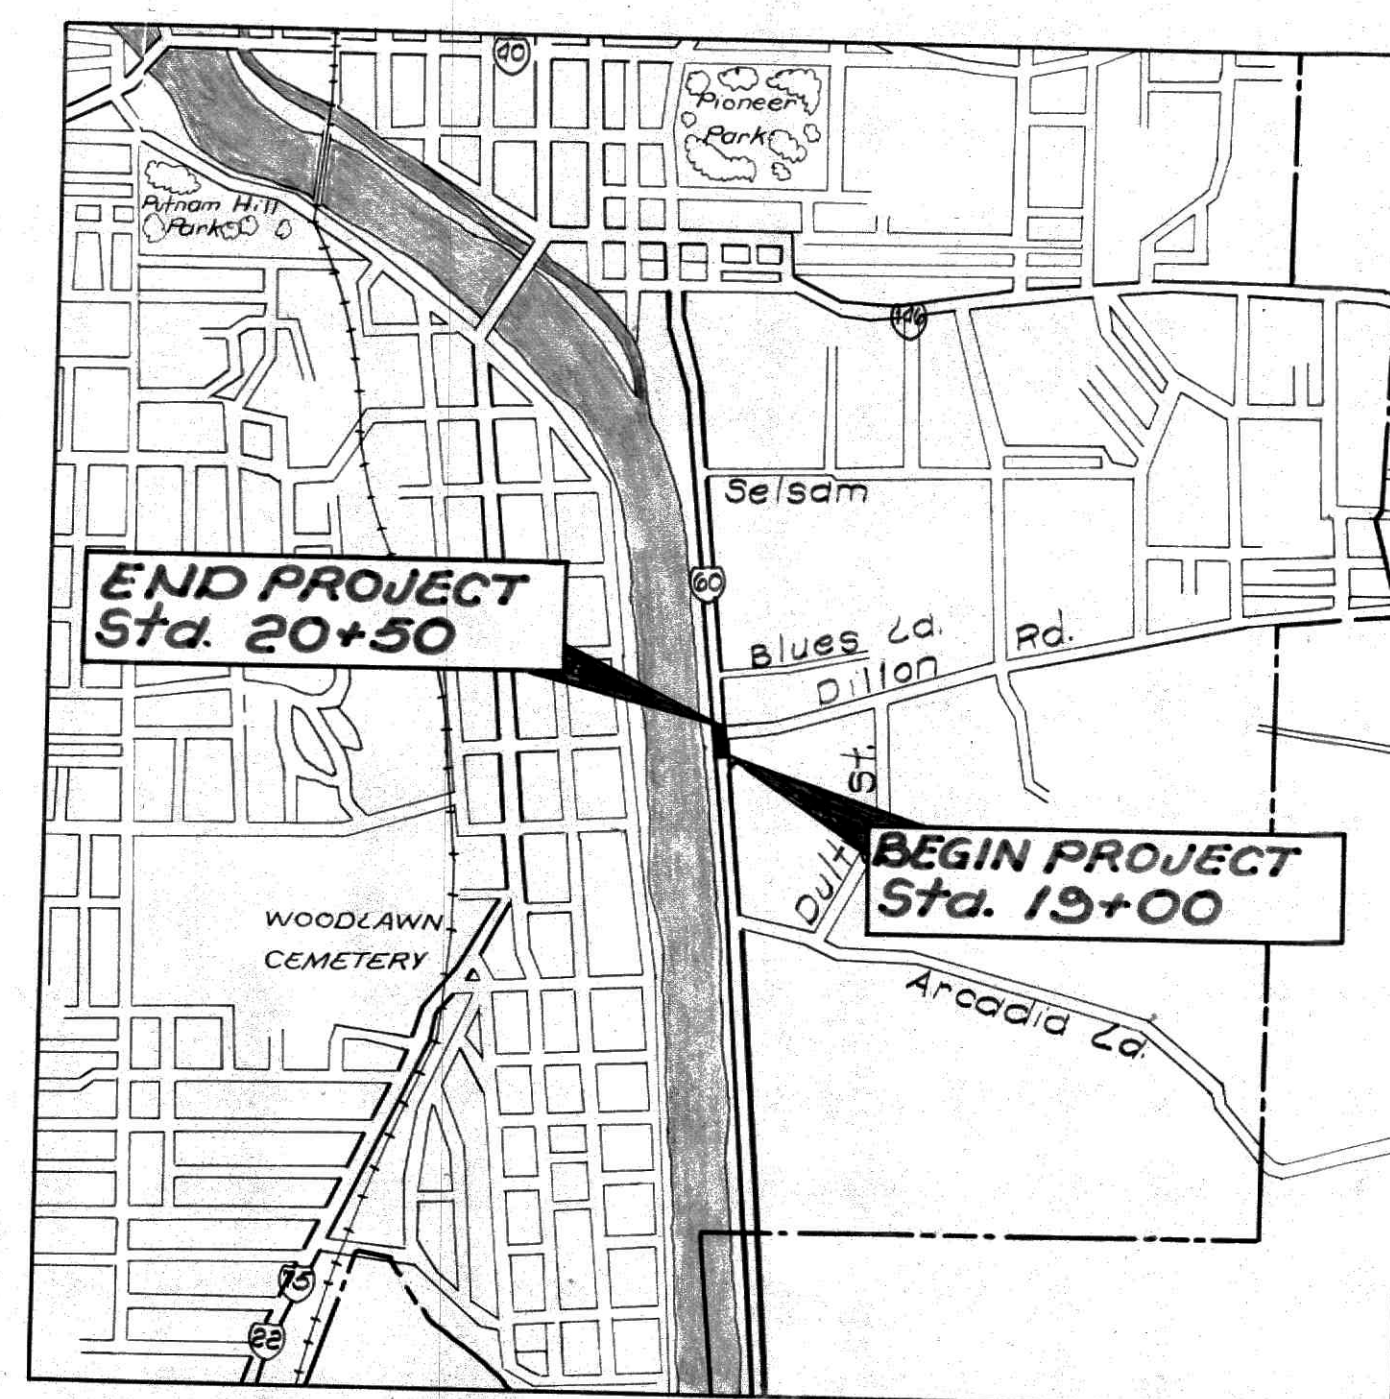

Delivery Point: Zanesville, Ohio. Average Haul - 1.5 Miles
via Penna., B.&O. and Wabash R.R.'s.


LOCATION MAP

Scale in Feet
0 800 1600 3200

Portion to be improved
State Highways
Other Roads

SCALES

Plan
Profile Horizontal
Profile Vertical
Cross Sections

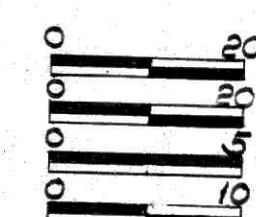

The Standard Specifications of the State of Ohio, Department of Highways, including changes and supplemental specifications listed in the proposal shall govern this improvement.

The right of way for this improvement will be provided by the State of Ohio.

I hereby approve these plans and declare the making of this improvement will not require the closing of the highway to traffic and that provisions for the maintenance and safety of traffic will be as set forth on the plans and estimates.

Approved Fred E. Hardy, P.E.
Date: March 3, 1965 Director of Public Works Zanesville, Ohio

Approved J. W. Wilson
Date: 3-10-65 Division Deputy Director

Approved J. W. Wilson
Date: 3-10-65 Engineer of Bridges

Approved R. W. Ricketts
Date: 4-15-65 Engineer of Location & Design

Approved R. E. Shultz
Date: 4-15-65 Deputy Director of Design & Construction

Approved T. H. Howard
Date: 3-22-65 Deputy Director of Right of Way

Approved J. W. Wilson
Date: 4-23-65 Deputy Director of Planning and Programming

Approved J. W. Wilson
Date: 4-23-65 First Assistant Director

Approved J. E. Mashek
Date: 4/26/65 Director of Highways

STANDARD DRAWINGS

G-707	4-1-64	E-15 N: 1	11-15-60	T-35	1-2-56
E-1	11-15-60	E-15 N: 2	8-17-60	SP-53	6-30-61
HW-5	2-1-63	L-3-A	4-1-50	L-1	4-1-50
LCB-N: 3-A	2-1-63	L-3	4-1-50		
E-12	2-1-63	RI-1	9-1-64		

SUPPLEMENTAL SPECIFICATIONS

I-212	R-6-23-61

MUSKINGUM COUNTY S.R. 60

Sec. Mus. 60-15.70
Date of Letting
Contract No.