


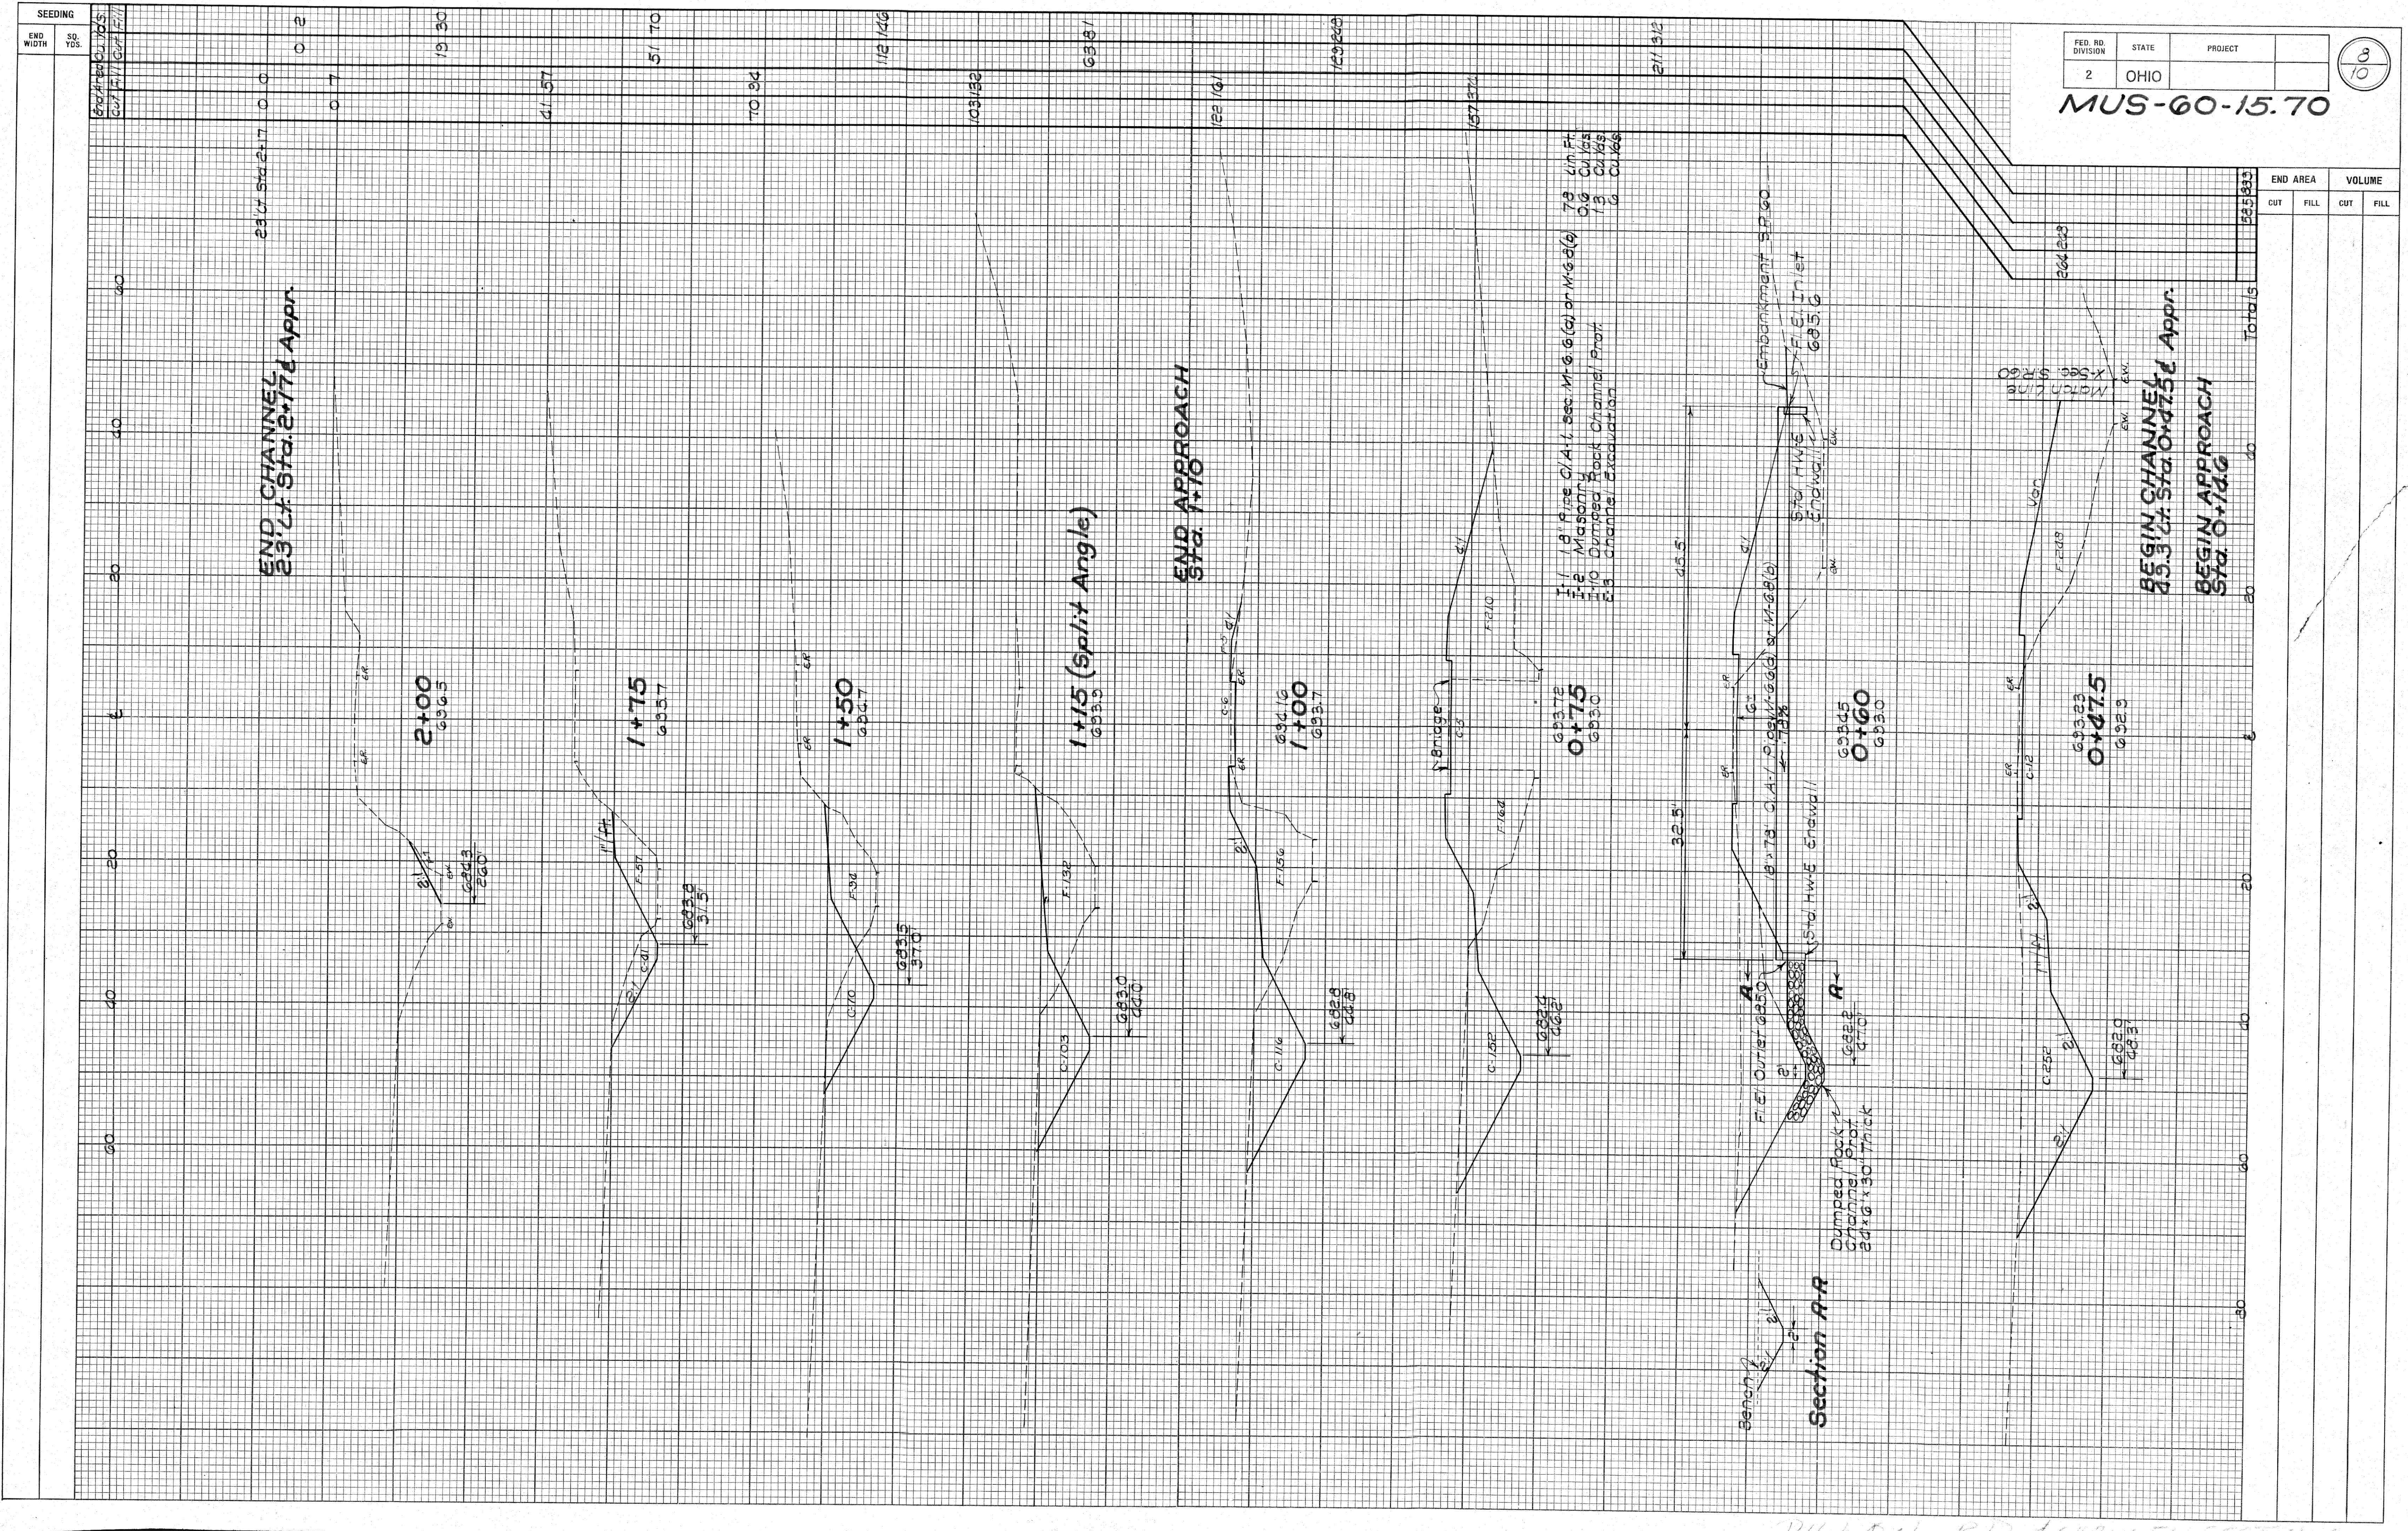

FED. RD. DIVISION	STATE	PROJECT
2	OHIO	

MUS-60-15.70

8/10

END AREA		VOLUME	
CUT	FILL	CUT	FILL
156.5833			
Totals			