



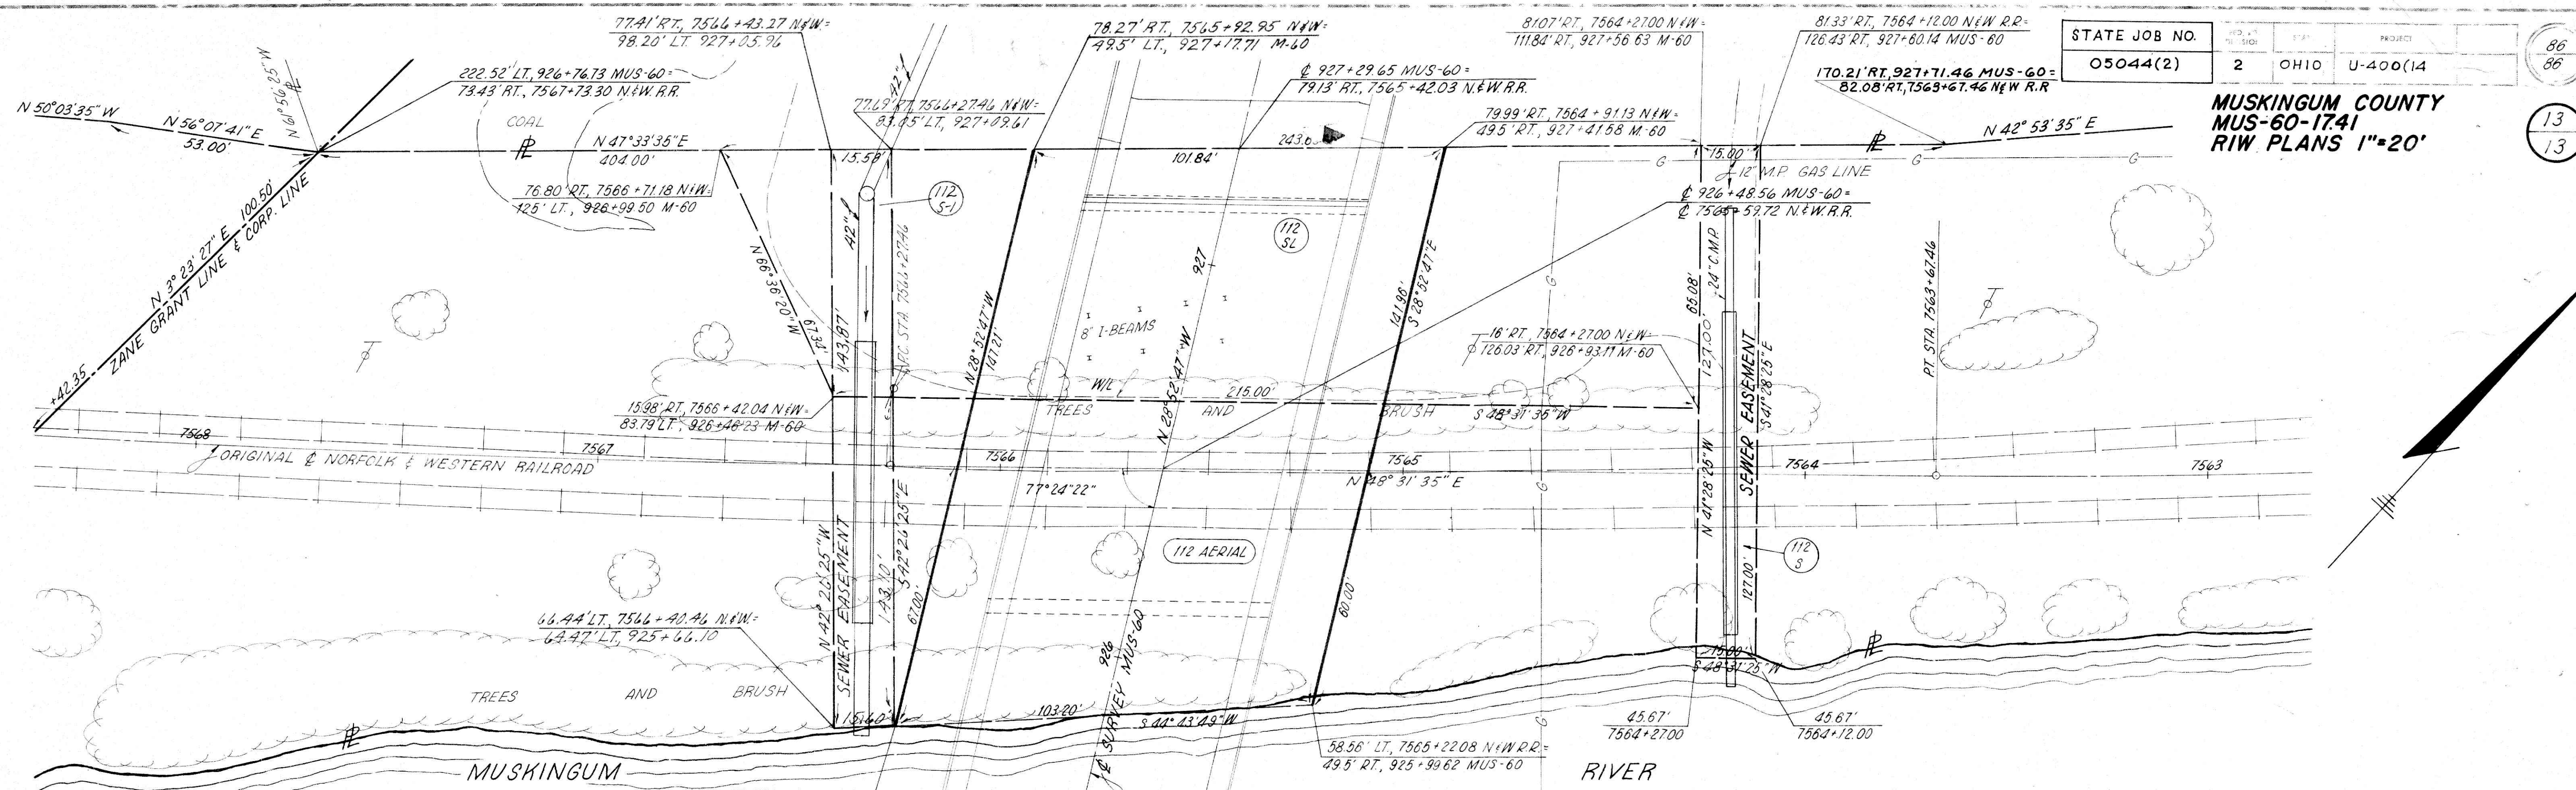

AERIAL EASEMENT & SLOPE EASEMENT
1"=20'

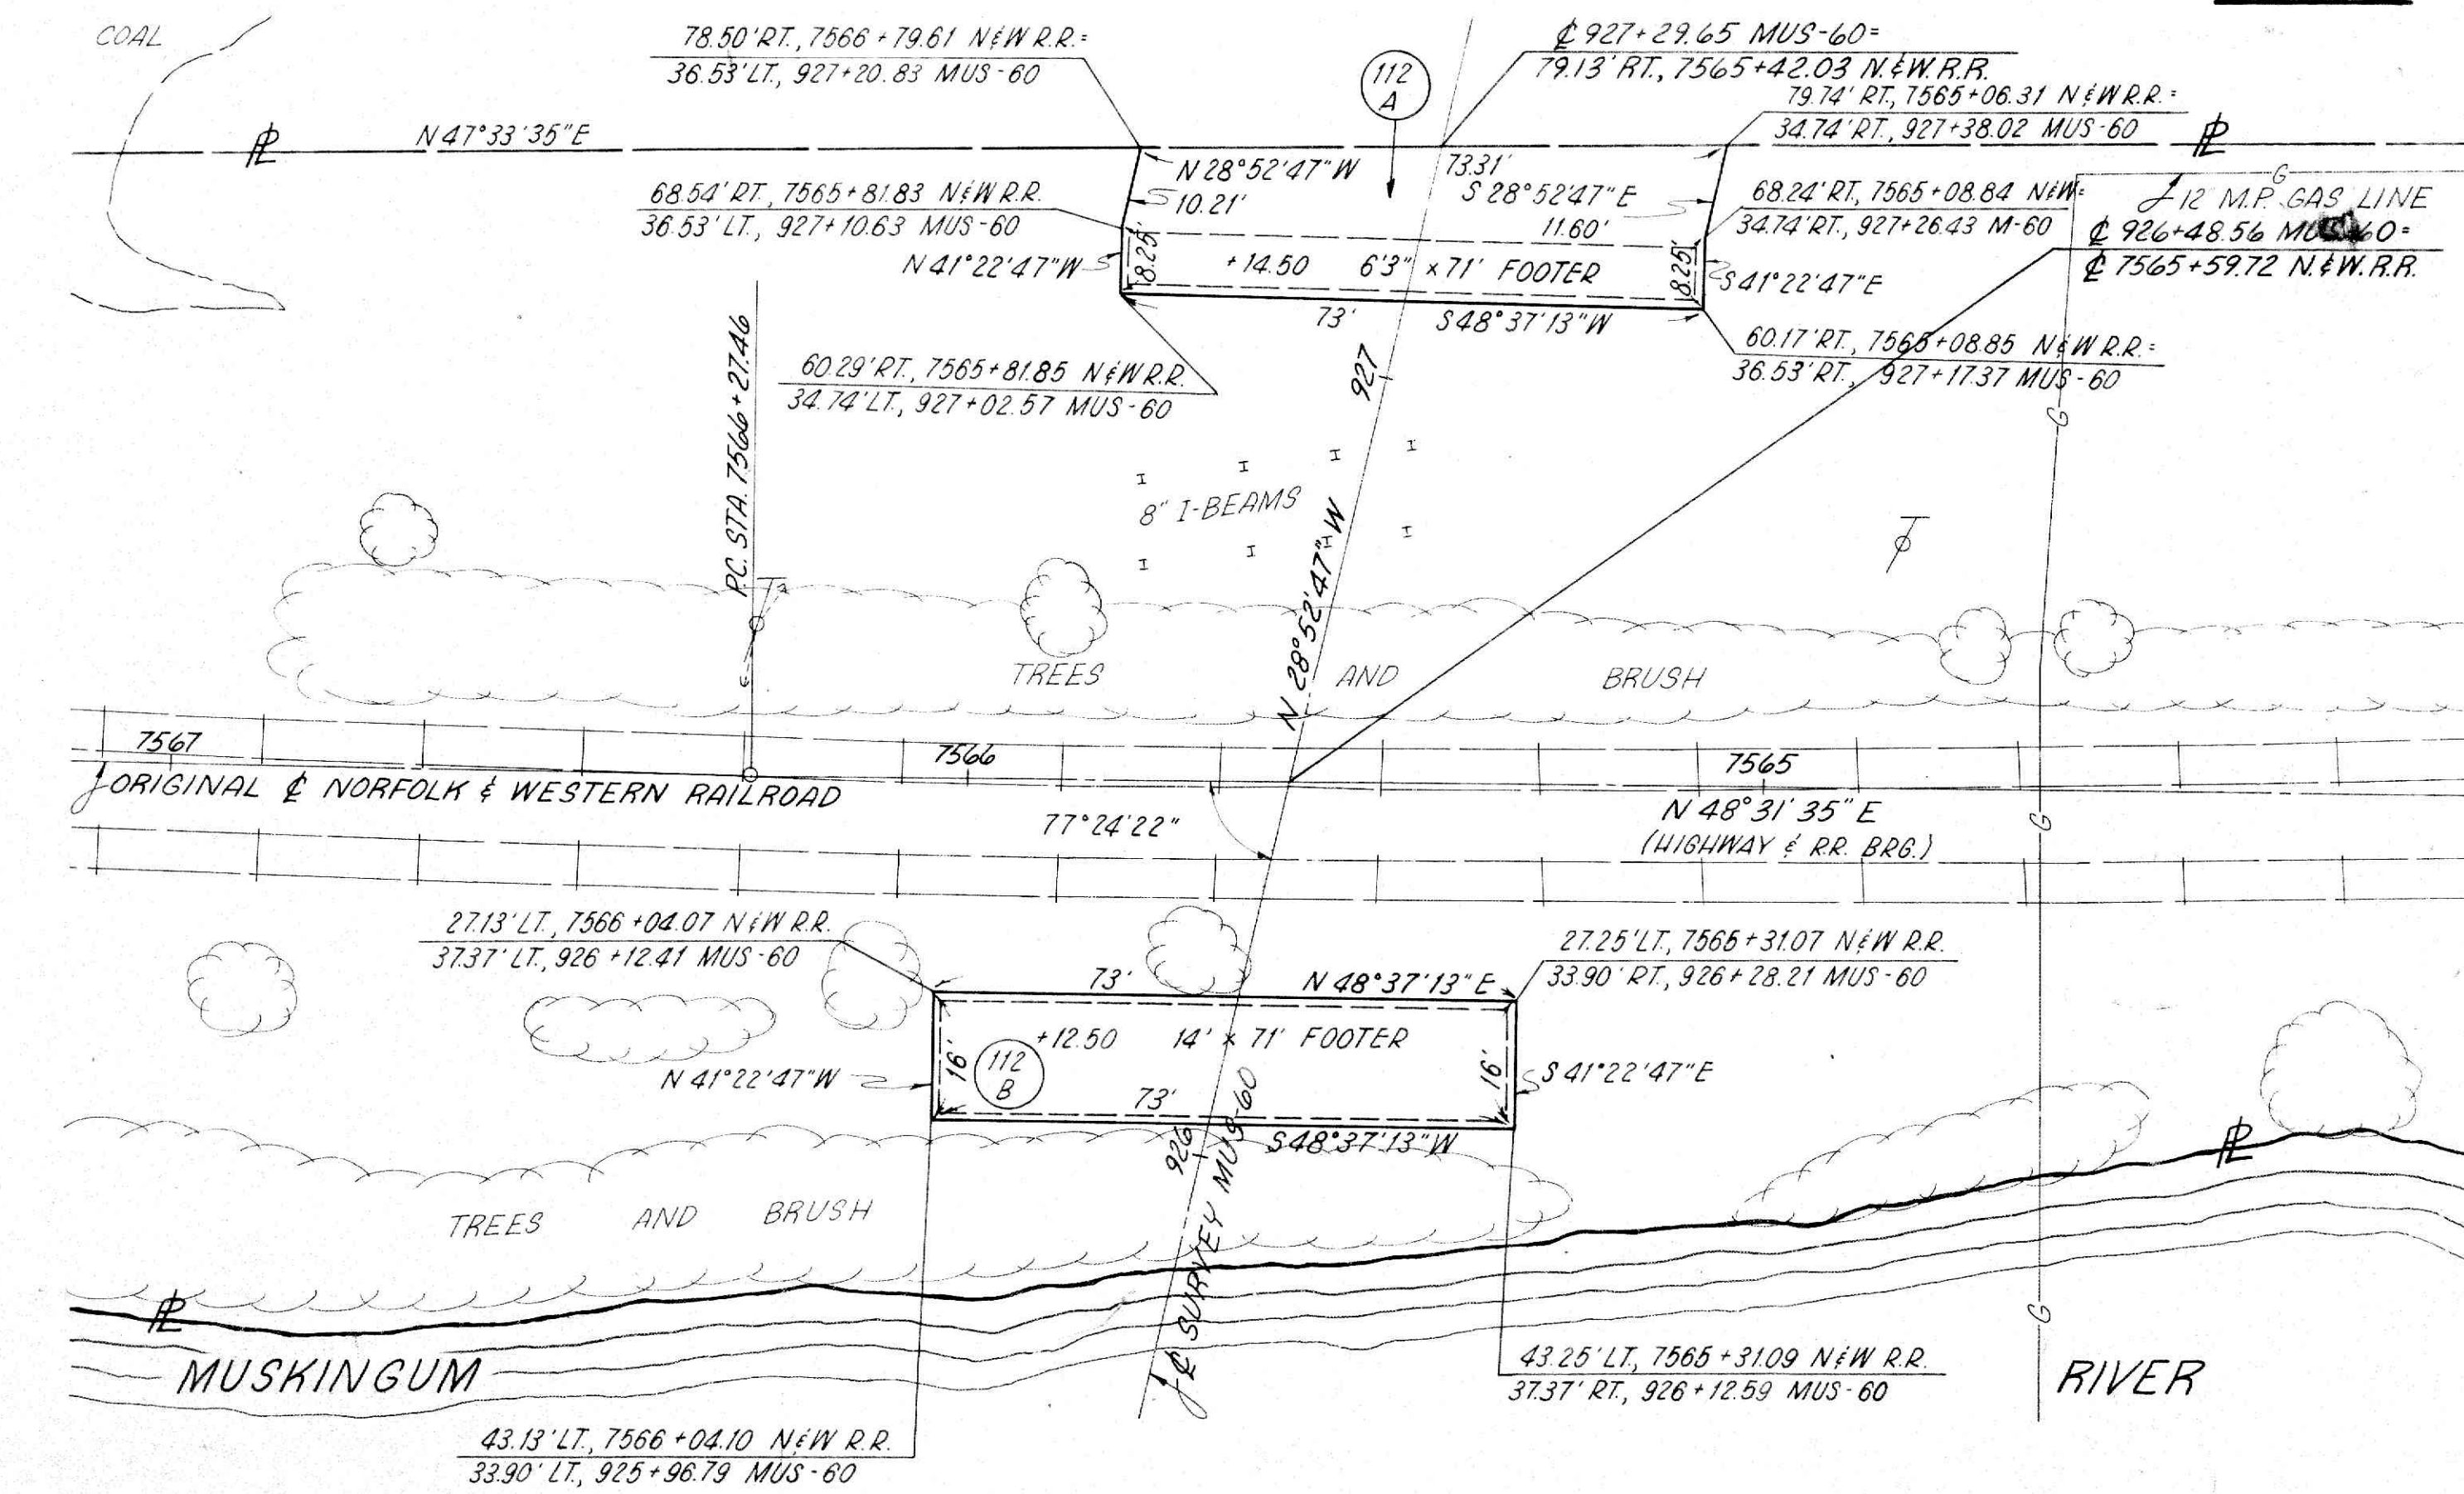

HIGHWAY OCCUPATIONAL EASEMENT
1"=20'

Curve Data

N. & W.	RAILROAD
PC. = STA. 7566+27.46	PC. = STA. 7556+93.26
PI. = STA. 7568+14.19	PI. = STA. 7560+31.92
PT. = STA. 7570+00.79	PT. = STA. 7563+67.46
Δ = 3°44'00"	Δ = 13°29'00"
D = 1°00'00"	D = 2°00'00"
R = 5729.648'	R = 2864.934'
L = 373.34'	L = 674.20'
T = 186.73'	T = 338.66'

PLAT OF PROPERTY TO BE CONVEYED TO THE
STATE OF OHIO
OWNED AND OPERATED BY THE
NORFOLK & WESTERN RAILROAD
SITUATED IN
MUSKINGUM CO., FALLS TWP.
FOR REFERENCE SEE THE RIGHT OF WAY AND TRACK MAP OF THE
WHEELING & LAKE ERIE RAILWAY COMPANY
NUMBER 28 BOOK 5

NORFOLK & WESTERN RAILROAD

PARCEL NUMBER	EASEMENT REQUIRED	TOTAL AREA	AREA OF OVERLAP	
			HIGHWAY AERIAL	SLOPE SEWER
112-AERIAL	AERIAL	14,314 S.F.	2647 S.F.	6204 S.F.
112-A	HIGHWAY	1379 S.F.	1379 S.F.	1379 S.F.
112-B	HIGHWAY	1168 S.F.	1168 S.F.	
112-SL	SLOPE	14,480 S.F.	1379 S.F.	6204 S.F.
112-S	SEWER	1903 S.F.		
112-S-1	SEWER	2245 S.F.		959 S.F.

REV.	DATE	COMPLETION	DATE	7-3-72	FUND