





MONUMENT LOCATION DETAIL
STRAIGHT E

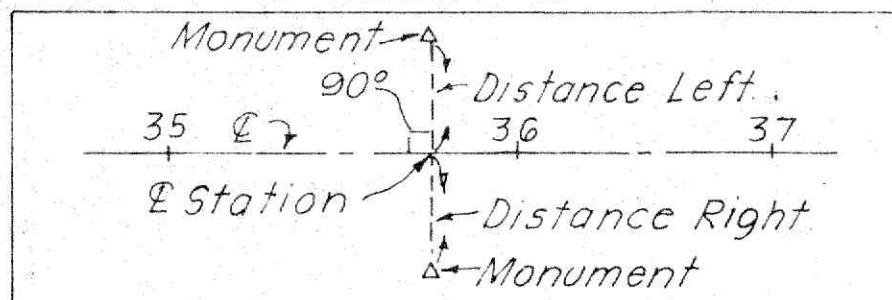

E REFERENCE MONUMENT DETAIL

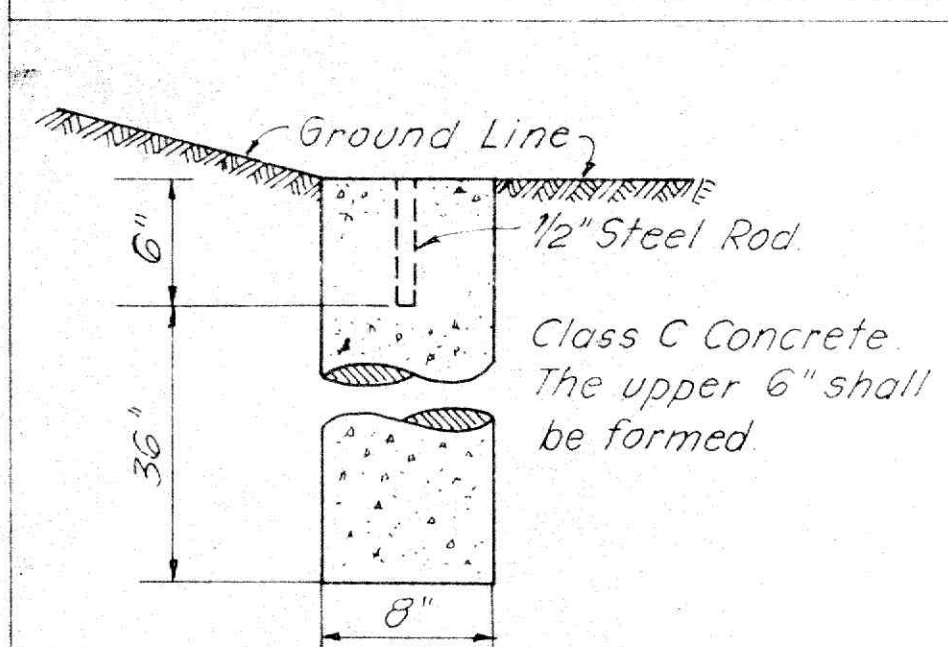


LOCATION PLAN
MUS-60-18.06 MUSKINGUM COUNTY
MAPLE AVENUE
FALLS TOWNSHIP
3RD.-4TH. QTR. T-1 R-7 & 8 U.S.M.L.

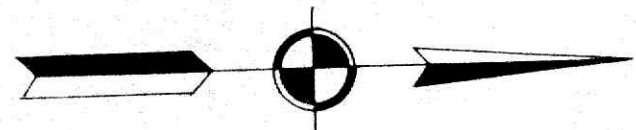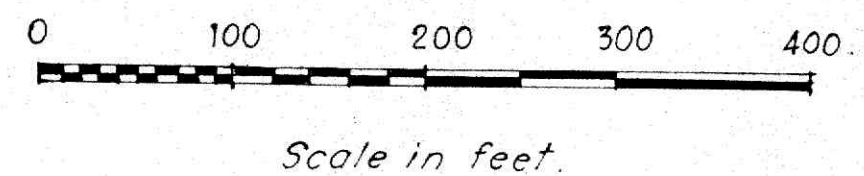

F-H-W-A	STATE	PROJECT
	OHIO	

MUS. 60-18.06
FED. PROJ. No. T-4024(5)
STATE PROJ. No. 05160 (0)

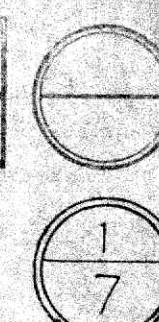


SURVEYORS SEAL


I HEREBY CERTIFY THAT THIS PLAT IS A
TRUE DELINEATION OF A SURVEY MADE FOR
THE OHIO DEPARTMENT OF TRANSPORTATION
IN BY John M. Fumar, L.S.
DATE SEPT. 27, 1974

RECEIVED _____
RECORDED _____
BOOK _____ PAGE _____
COUNTY RECORDER _____

SIGNED _____
DATE _____ DIVISION DEPUTY DIRECTOR
THIS PLAN PREPARED FOR THE STATE OF
OHIO DEPARTMENT OF TRANSPORTATION

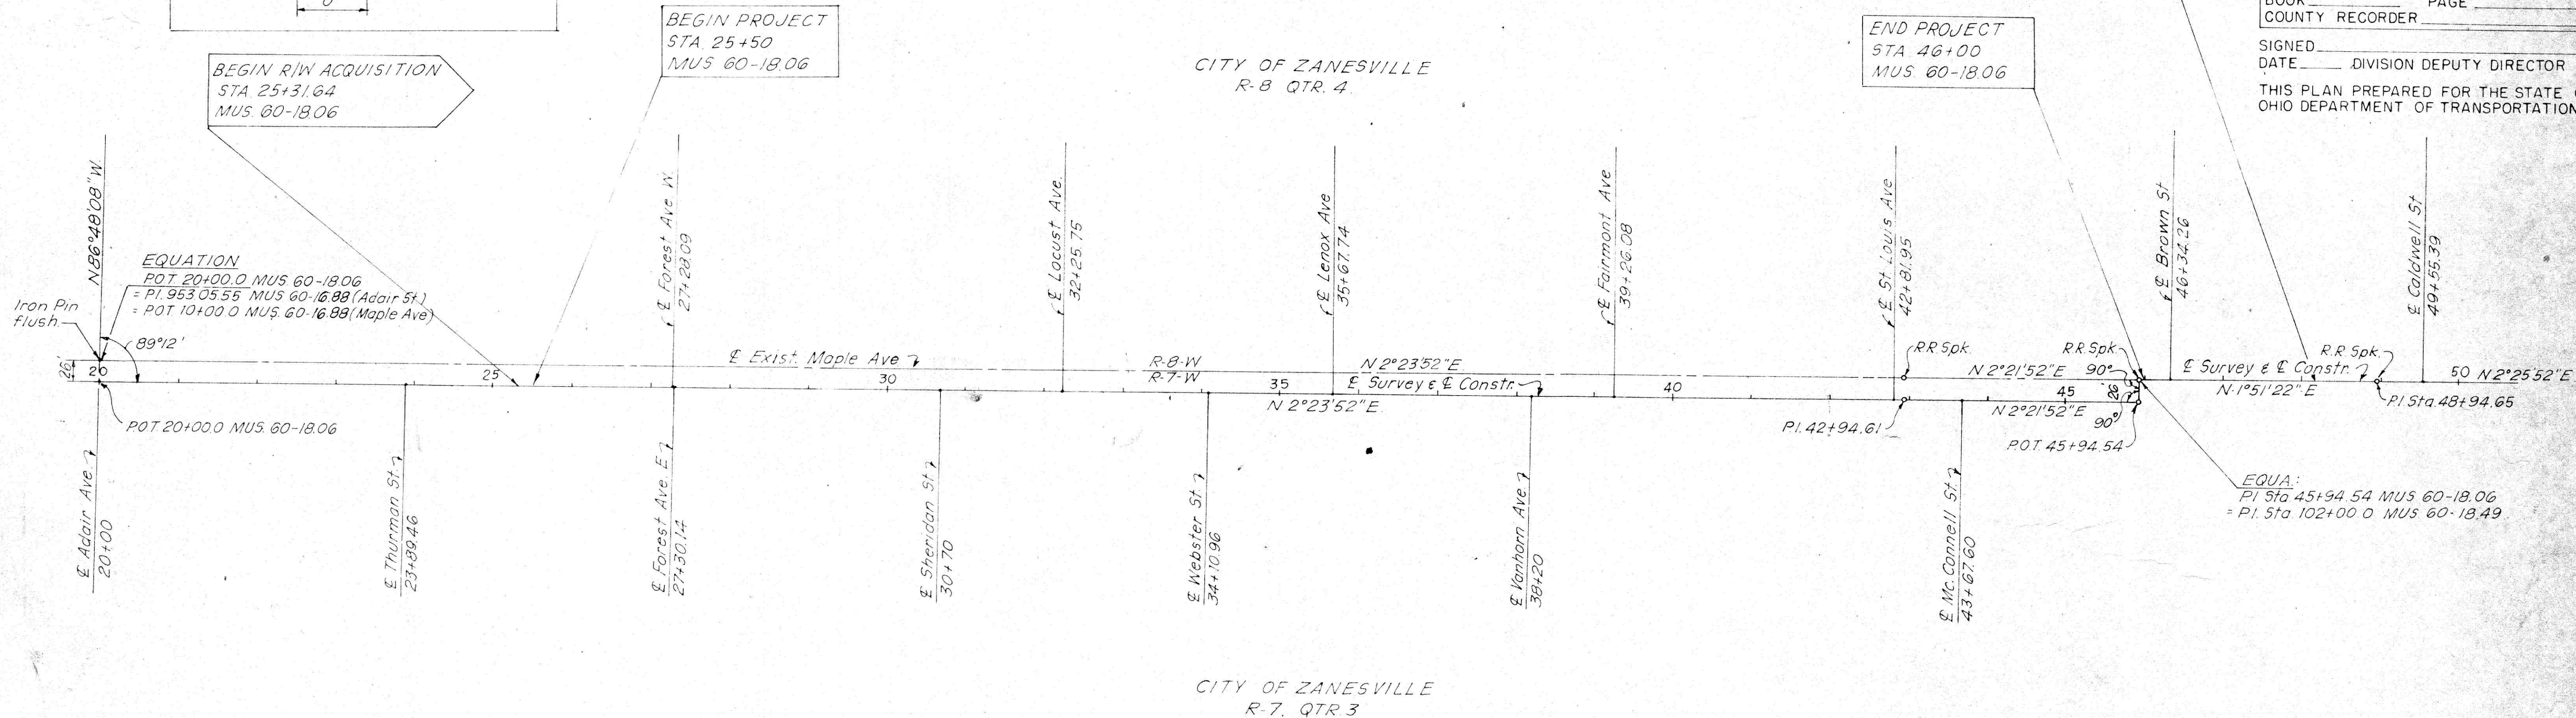

SURVEY LINE REFERENCE MONUMENTS WILL BE SET AFTER CONSTRUCTION

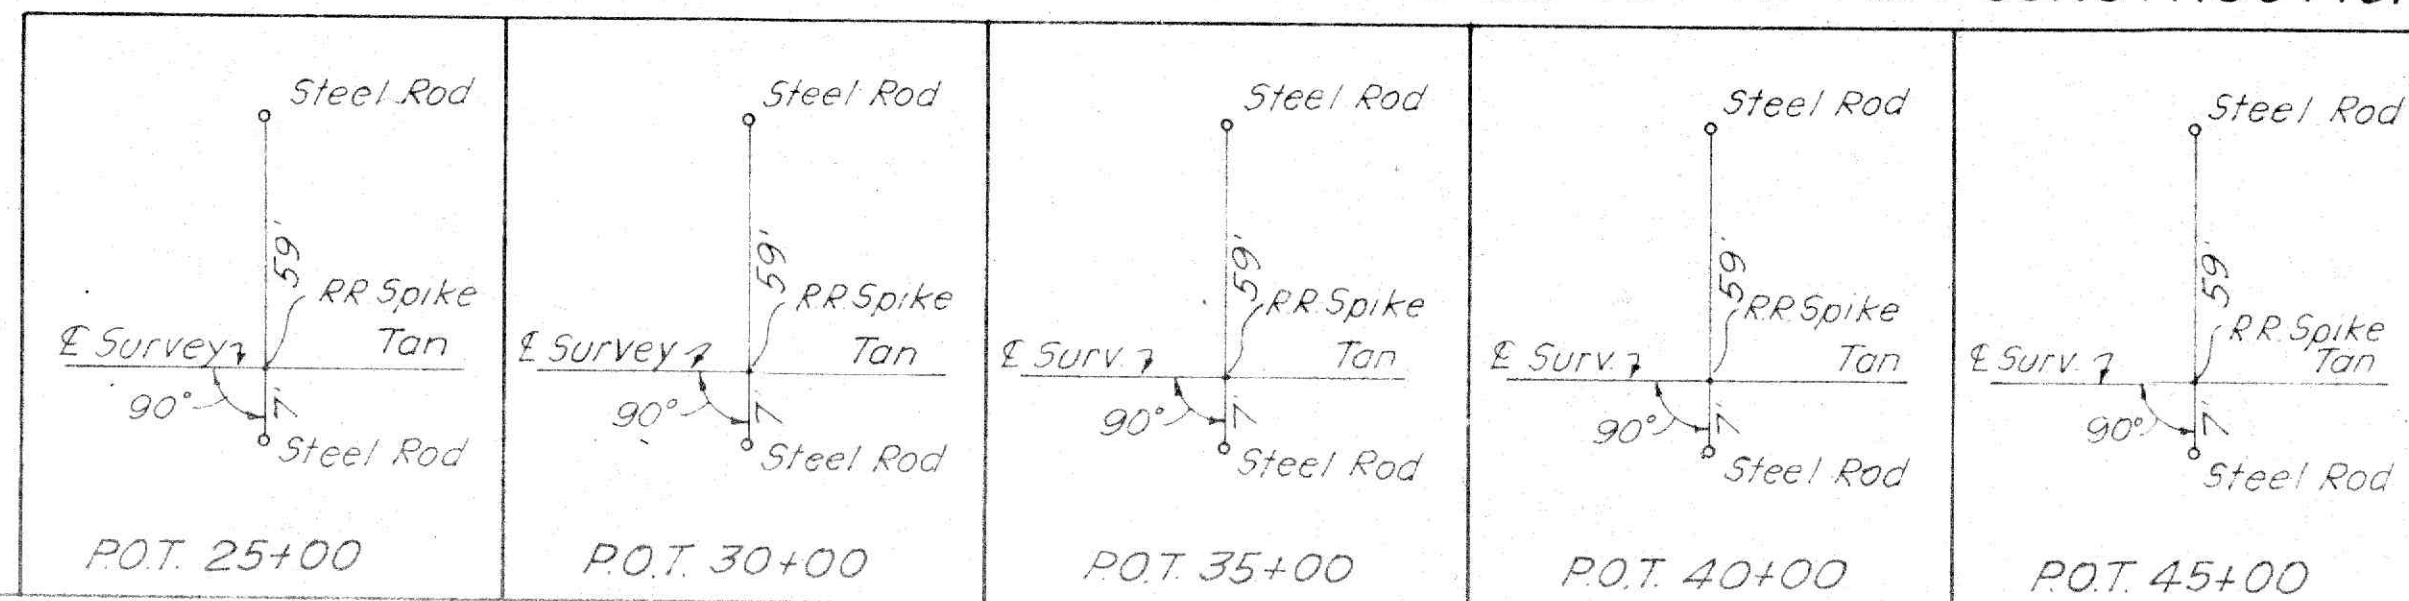

DATE	REVISED	BY

R/W LOCATION PLAN