
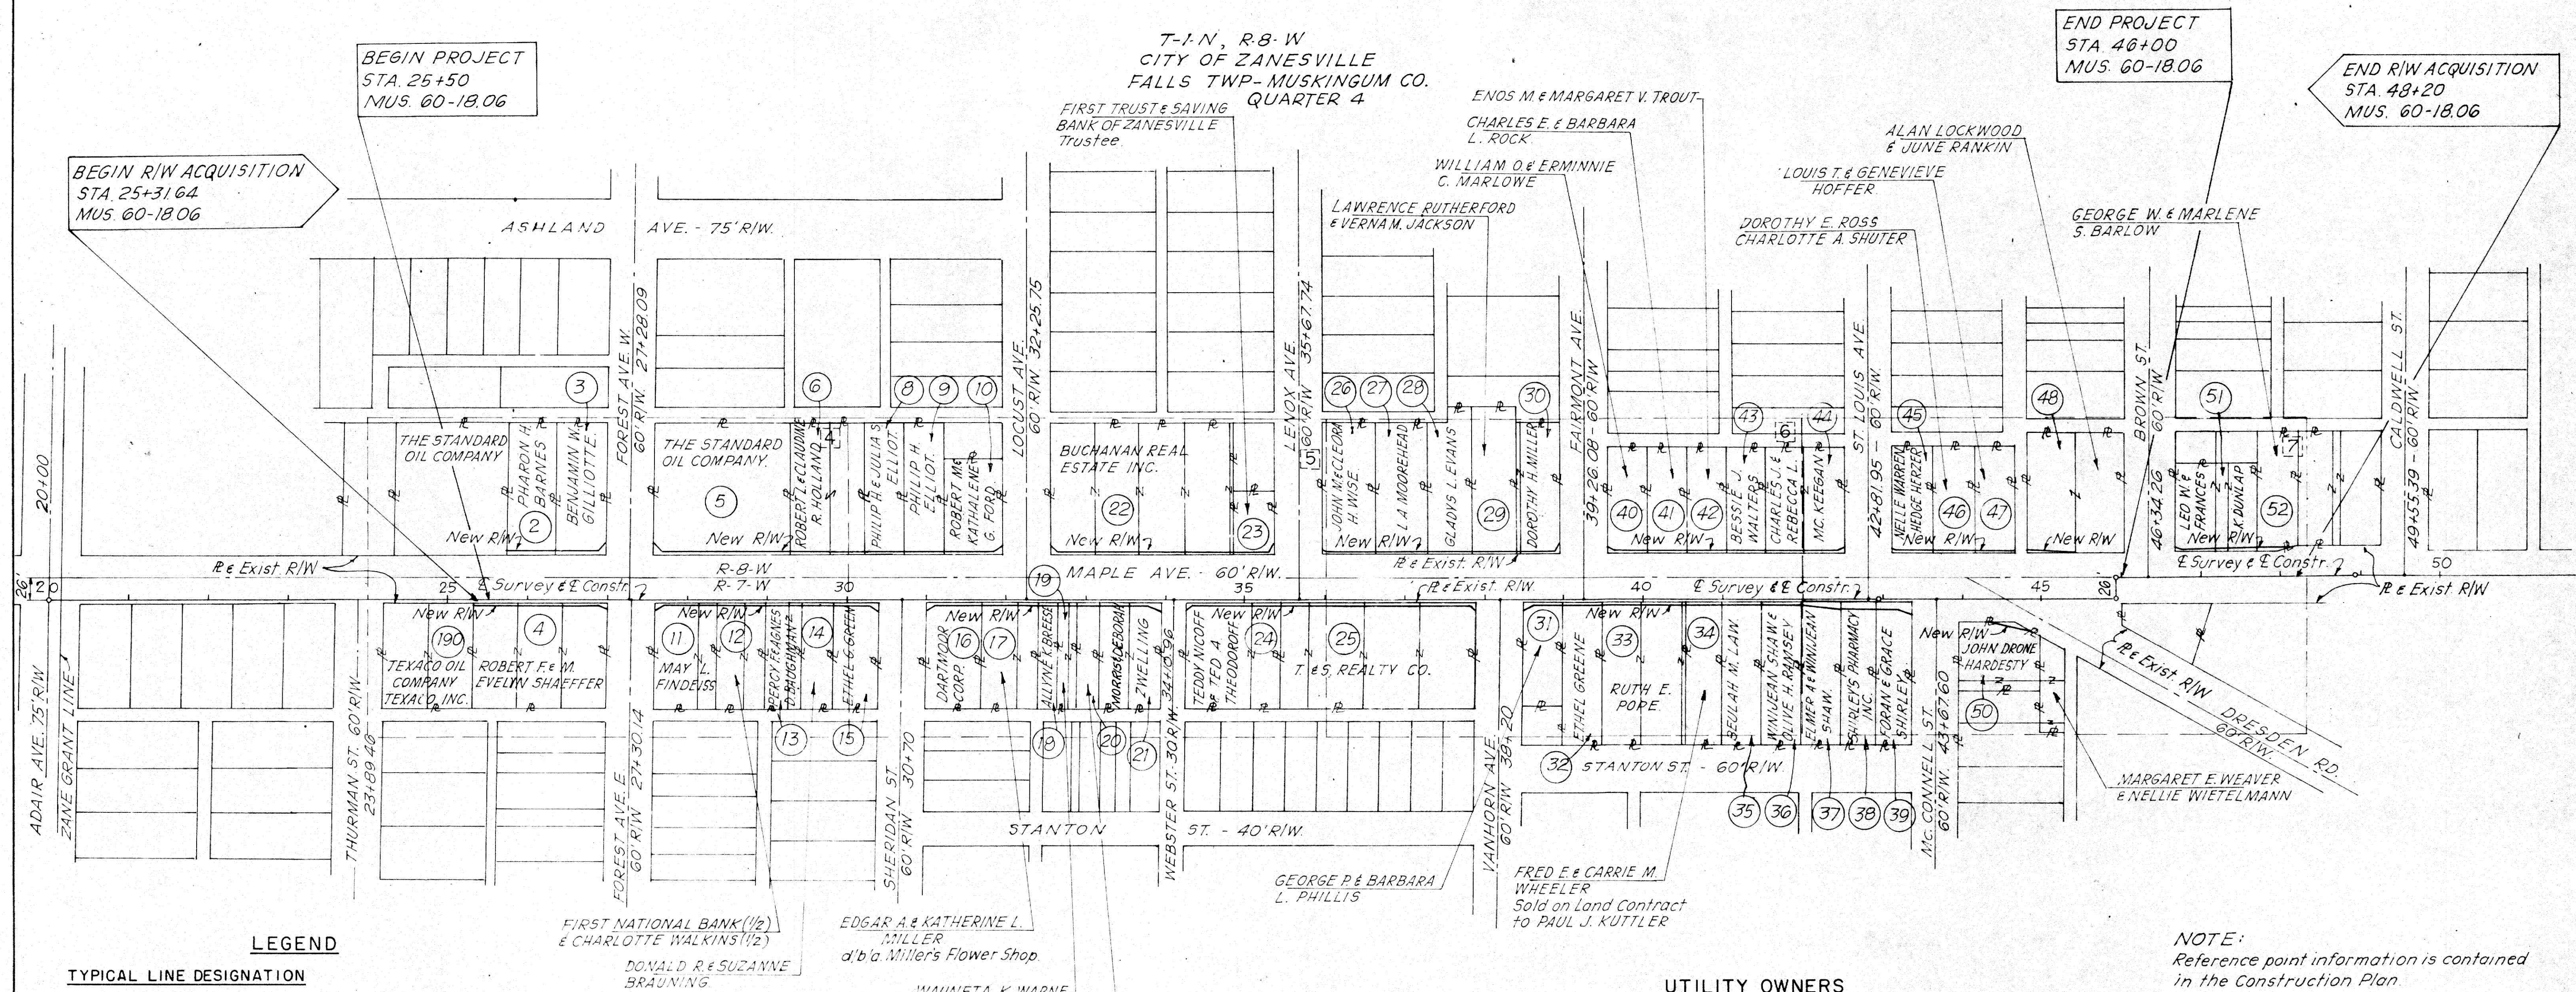


PROPERTY MAP

FHWA REGION	STATE	PROJECT
5	OHIO	

M.U.S. 60-18.06
FED. PROJ. No. T-4024(5)
STATE PROJ. No. 05160(0)

2
7

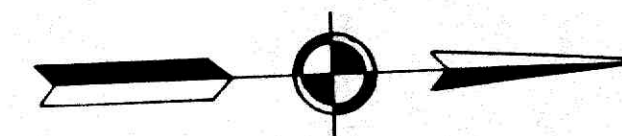

LEGEND

TYPICAL LINE DESIGNATION

- LA-R/W PROPOSED LIMITED ACCESS RIGHT OF WAY LINE
- R/W PROPOSED RIGHT OF WAY
- P PROPERTY LINE
- SECTION LINE
- PROPOSED R/W FENCE

TYPICAL PARCEL DESIGNATION

- (50 WD) WARRANTY DEED (RIGHT OF WAY)
- (50 T) TEMPORARY EASEMENT

UTILITY OWNERS

OWNERS	ADDRESS
OHIO BELL TELEPHONE COMPANY	ZANESVILLE, OHIO
WATER UTILITIES DEPARTMENT CITY HALL	ZANESVILLE, OHIO
NATIONAL GAS & OIL CORPORATION	NEWARK, OHIO
OHIO POWER COMPANY	ZANESVILLE, OHIO
BETTER TV OF ZANESVILLE, INC.	ZANESVILLE, OHIO
SAN SEWER, DEPARTMENT OF PUBLIC WORKS	ZANESVILLE, OHIO

NOTE:
Reference point information is contained
in the Construction Plan.

0 100 200 300 400 500

Scale in feet.

T-1-N; R-7-W
CITY OF ZANESVILLE
FALLS TWP - MUSKINGUM CO.
QUARTER 3