

CENTERLINE SURVEY PLAT

MUS - 60 - 20.57 MAPLE AVENUE
MUSKINGUM COUNTY, CITY OF ZANESVILLE
FALLS TOWNSHIP, TOWNSHIP 1, RANGE 8

STATE JOB NUMBER		STATE	PROJECT	
	5	OHIO		

MUSKINGUM COUNTY
FALLS TOWNSHIP
CITY OF ZANESVILLE
MUS - 60 - 20.57 MAPLE AVE.
R/W PLANS 0 200


NOTE -

STANDARD MONUMENT ASSEMBLIES AS LISTED HEREON ARE TO BE PLACED AFTER THE LEVELING COURSE AND PRIOR TO PLACING THE SURFACE COURSES ON 404 PAVEMENTS. REFERENCE MONUMENTS ARE TO BE PLACED AFTER CONSTRUCTION IN THE VICINITY OF THE MONUMENTS IS COMPLETED. ALL MONUMENTS ARE TO BE PLACED UNDER THE DIRECTION OF A REGISTERED SURVEYOR.

ANY ALTERATIONS SHALL BE NOTED AND THE ZANESVILLE DIRECTOR OF PUBLIC WORKS AND THE OHIO DEPARTMENT OF TRANSPORTATION SHALL BE NOTIFIED OF THE NEW LOCATION.

- ~ DENOTES EXISTING REFERENCE MONUMENT
- ~ DENOTES MONUMENT ASSEMBLIES AS PER STD. DWG. MC-1 (REV. 6-13-69)

MONUMENT ASSEMBLY LOCATIONS				
	QUANTITY	STATION	LOCATION	REMARKS
	1	59+75.92	E Maple Ave.	P.C.
	1	64+73.46	E Maple Ave.	P.T.
TOTAL	2			

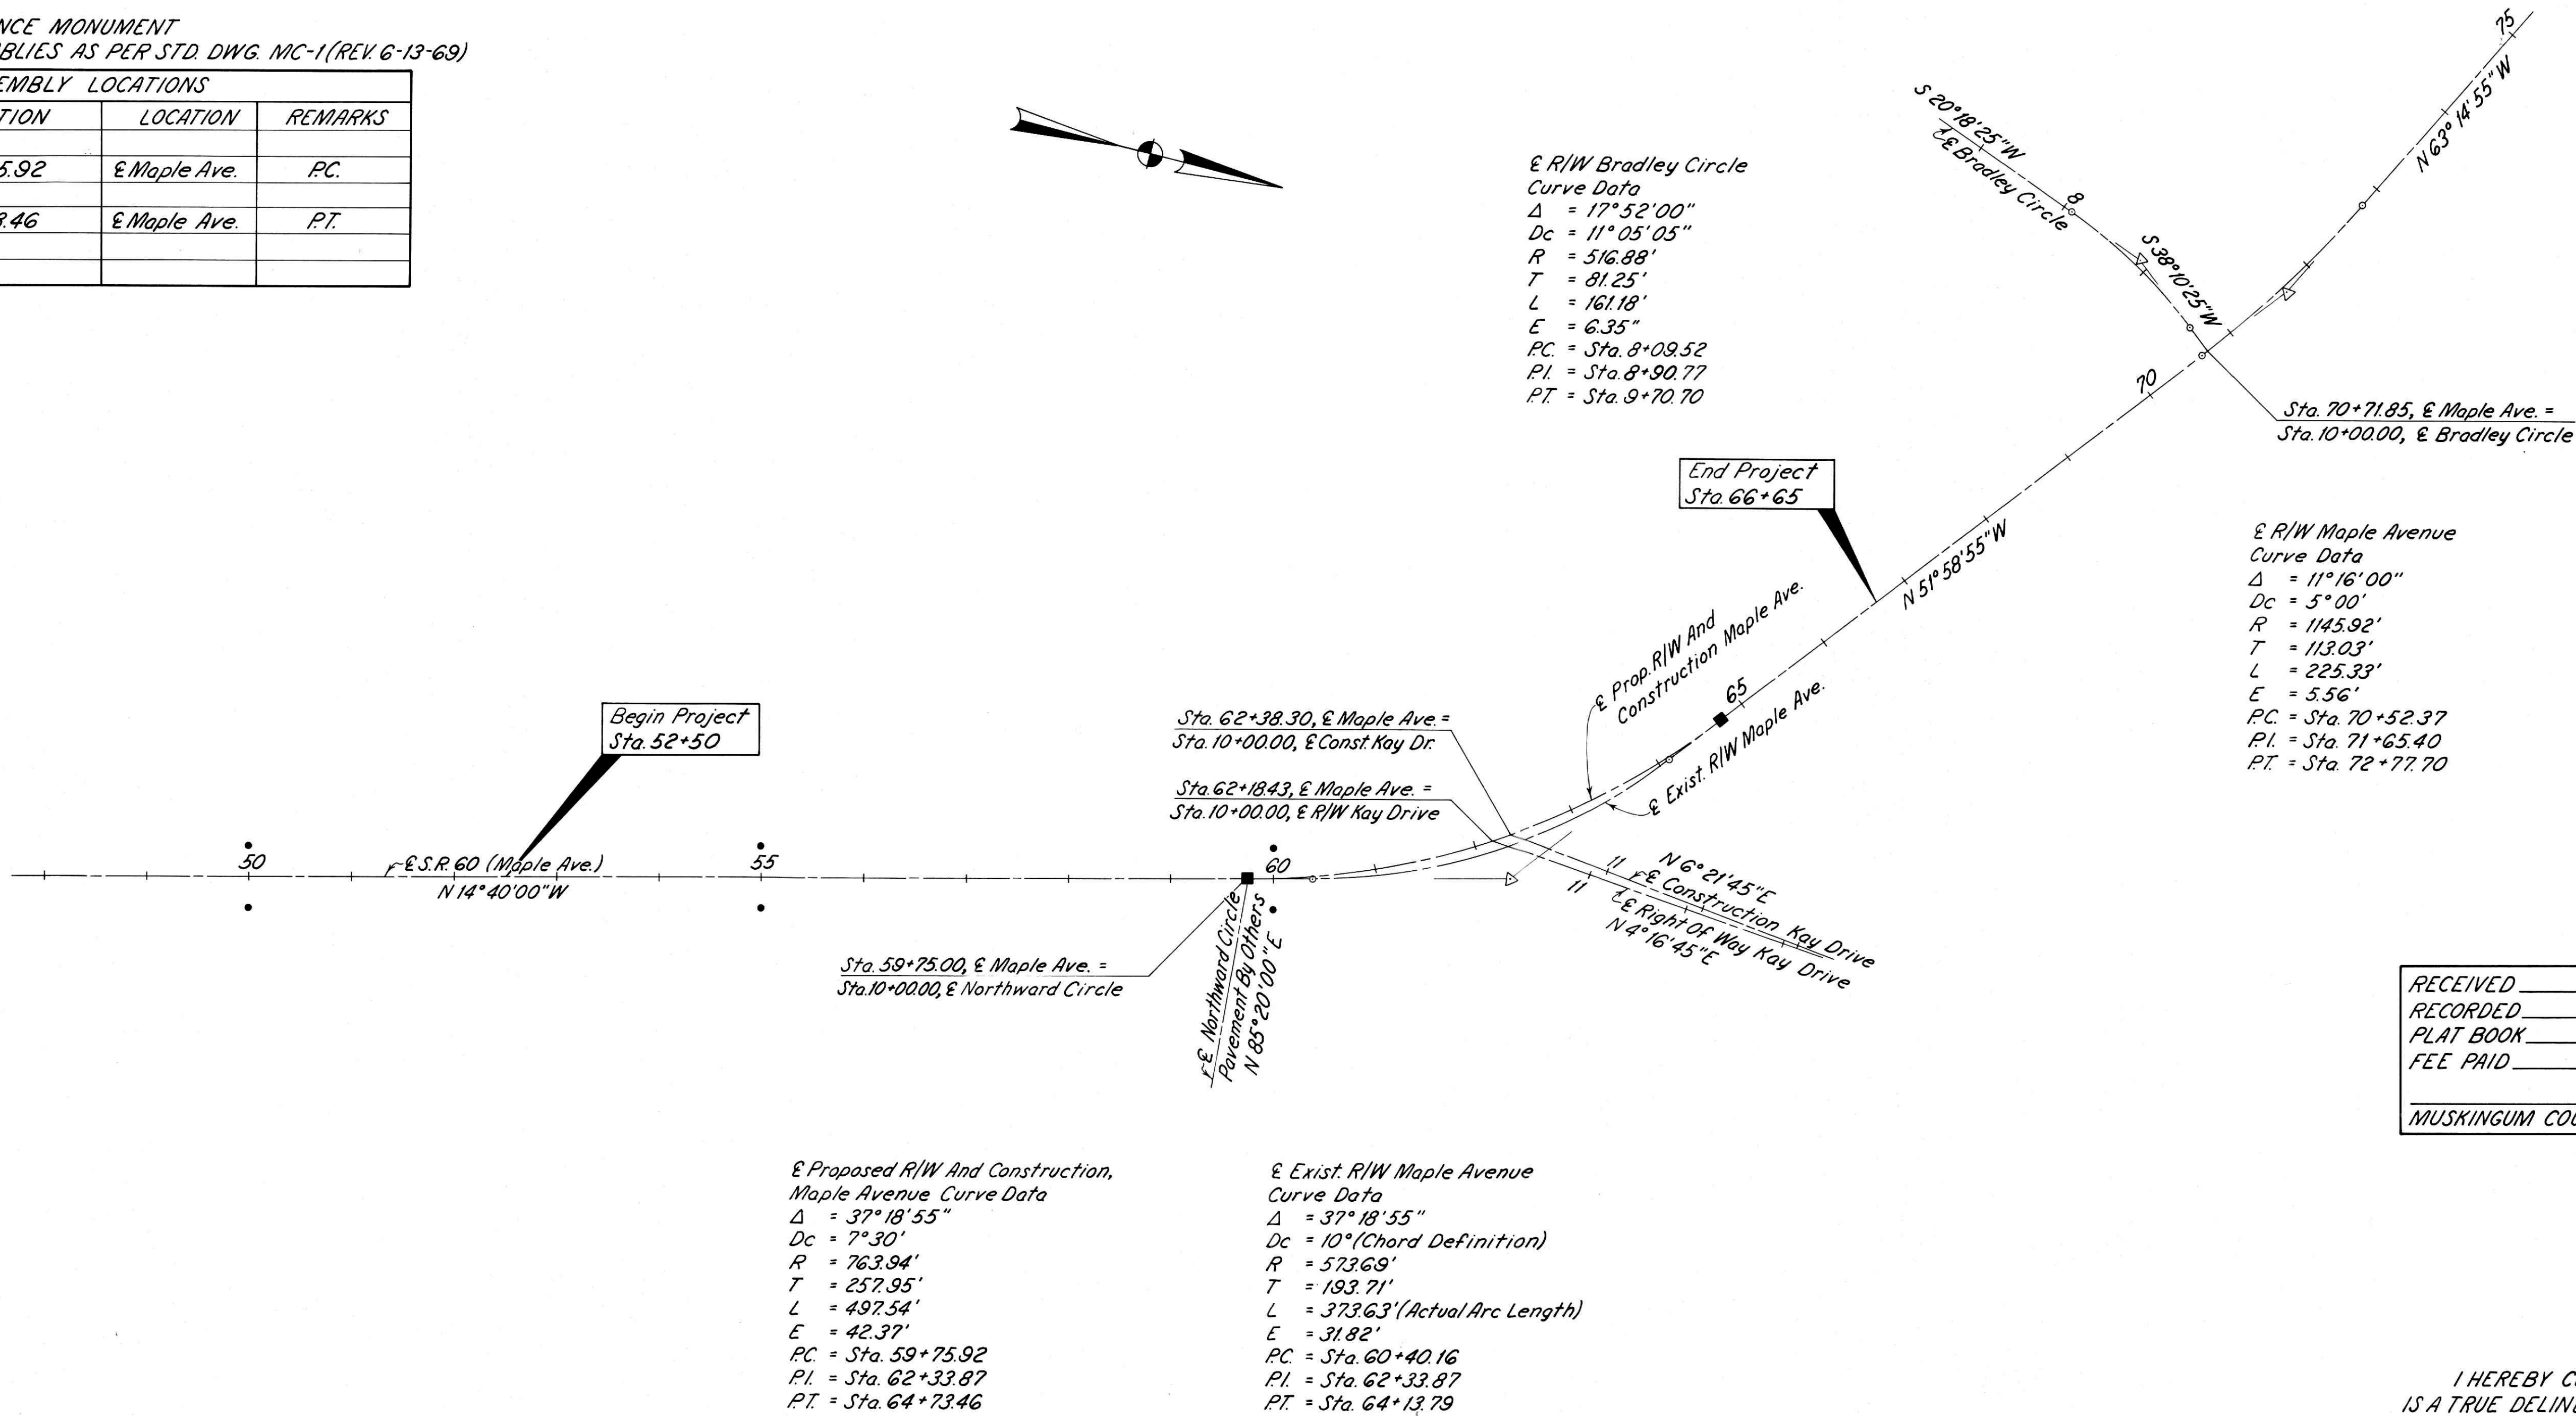

RECEIVED	_____
RECORDED	_____
PLAT BOOK	_____ PAGE _____
FEE PAID	_____
MUSKINGUM COUNTY RECORDER	

PREPARED BY
RICHLAND ENGINEERING LTD.
CONSULTING ENGINEERS
MANSFIELD, OHIO

I HEREBY CERTIFY THAT THIS PLAT IS A TRUE DELINEATION OF A SURVEY MADE FOR THE CITY OF ZANESVILLE IN 1979 BY RICHLAND ENGINEERING LIMITED CONSULTING ENGINEERS.

REG. SURVEYOR NO. 5648 DATE _____