

See Sheet No. G, 7  
for intersection details

U.S. PUBLIC WORKS  
PROJECT NO.


NRM 633B

| FED AID  | STATE | USPW     | FISCAL |
|----------|-------|----------|--------|
| DIST. NO | OHIO  | PROJECT  | YEAR   |
| 10       |       | NRM 633B | 1934   |

4  
9

SH. (ICH) / SEC ZANESVILLE  
MUSKINGUM COUNTY (P.T.)


| PLAN          | DATE |
|---------------|------|
| REVISION      |      |
| NOTE: ROAD    |      |
| NOTE: CHECKED |      |
| NO.           |      |

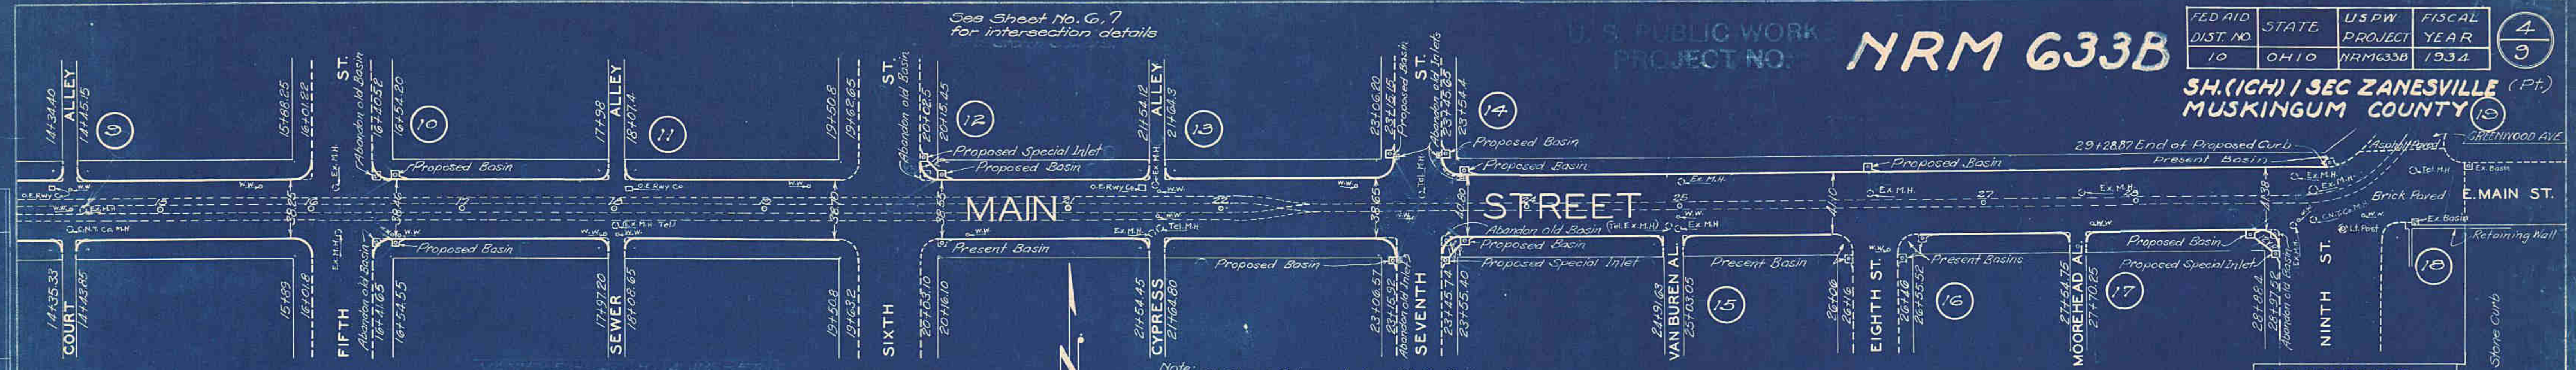


Note: All Street Returns to have 12 Ft. Rad. and  
all Alley Returns to have 6 Ft. Rad. unless  
otherwise marked

APPROACHES

| INTER. SECT. NO. | SHEET NO. | SQ. YDS. PAV'T. REMOVAL | SQ. YDS. CONC. BASE | SQ. YDS. CONC. WIDENING | LIN. FT. TYPE 1-A CURB | SQ. YDS. APP'R PAV'T | Special Basin | Special Inlet | LIN. FT. 12" V.S.P. | 12" T's | Raising Man-holes | Manhole Tops Complete |
|------------------|-----------|-------------------------|---------------------|-------------------------|------------------------|----------------------|---------------|---------------|---------------------|---------|-------------------|-----------------------|
| 9                | 6         | 53.22                   |                     | 53.22                   | 53.82                  |                      |               |               |                     |         | 1                 | 1                     |
| 10               | 6         | 120.30                  | 74.40               | 45.90                   | 73.56                  | 137.19               | 2             |               | 30                  | 2       | 2                 | 2                     |
| 11               | 6         | 56.17                   |                     | 56.17                   | 53.82                  |                      |               |               |                     |         |                   |                       |
| 12               | 6         | 121.83                  | 74.46               | 47.37                   | 73.56                  | 138.63               | 1             | 1             | 36                  | 1       |                   |                       |
| 13               | 6         | 55.89                   |                     | 55.89                   | 53.82                  |                      |               |               |                     |         | 2                 | 2                     |
| 14               | 6         | 105.42                  | 50.41               | 55.01                   | 75.69                  | 106.20               | 5             | 1             | 52                  | 5       |                   |                       |
| 15               | 6         | 32.82                   |                     | 32.82                   | 23.91                  |                      |               |               |                     |         | 2                 | 2                     |
| 16               | 6         | 54.54                   | 23.48               | 31.06                   | 36.79                  | 51.54                |               |               |                     |         | 1                 | 1                     |
| 17               | 7         | 41.70                   |                     | 41.7                    | 23.91                  |                      |               |               |                     |         | 1                 | 1                     |
| 18               | 7         | 94.49                   | 64.17               | 30.32                   | 36.79                  | 122.45               | 1             | 1             | 30                  | 1       | 3                 | 3                     |
| 19               | 7         | 133.92                  | 99.49               | 34.43                   | 42.0                   | 99.49                |               |               |                     |         |                   |                       |
| TOTAL            |           | 870.40                  | 386.41              | 433.39                  | 577.65                 | 655.55               | 9             | 3             | 164                 | 9       | 12                | 12                    |

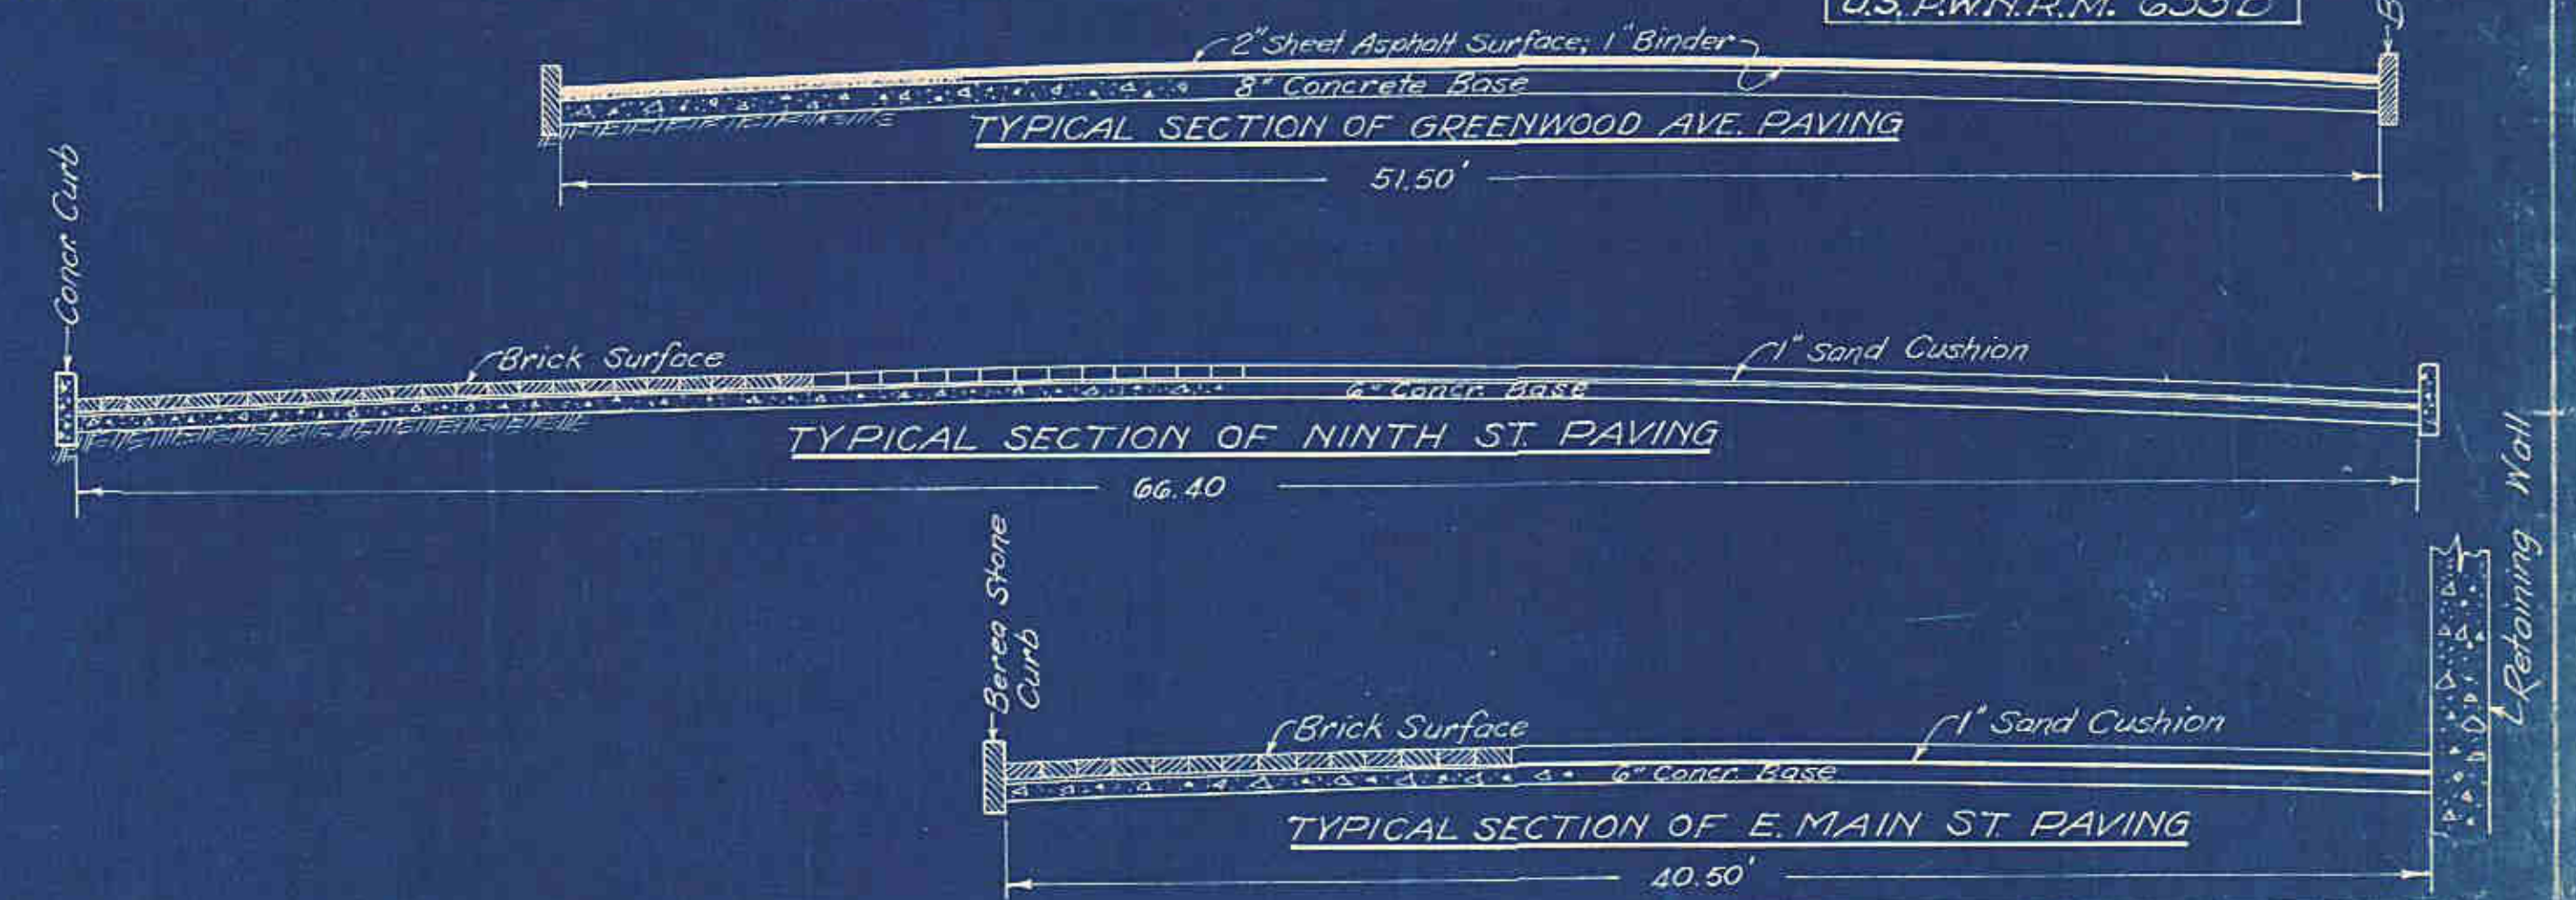

| PROFILE       | DATE |
|---------------|------|
| REVISION      |      |
| NOTE: ROAD    |      |
| NOTE: CHECKED |      |
| NO.           |      |

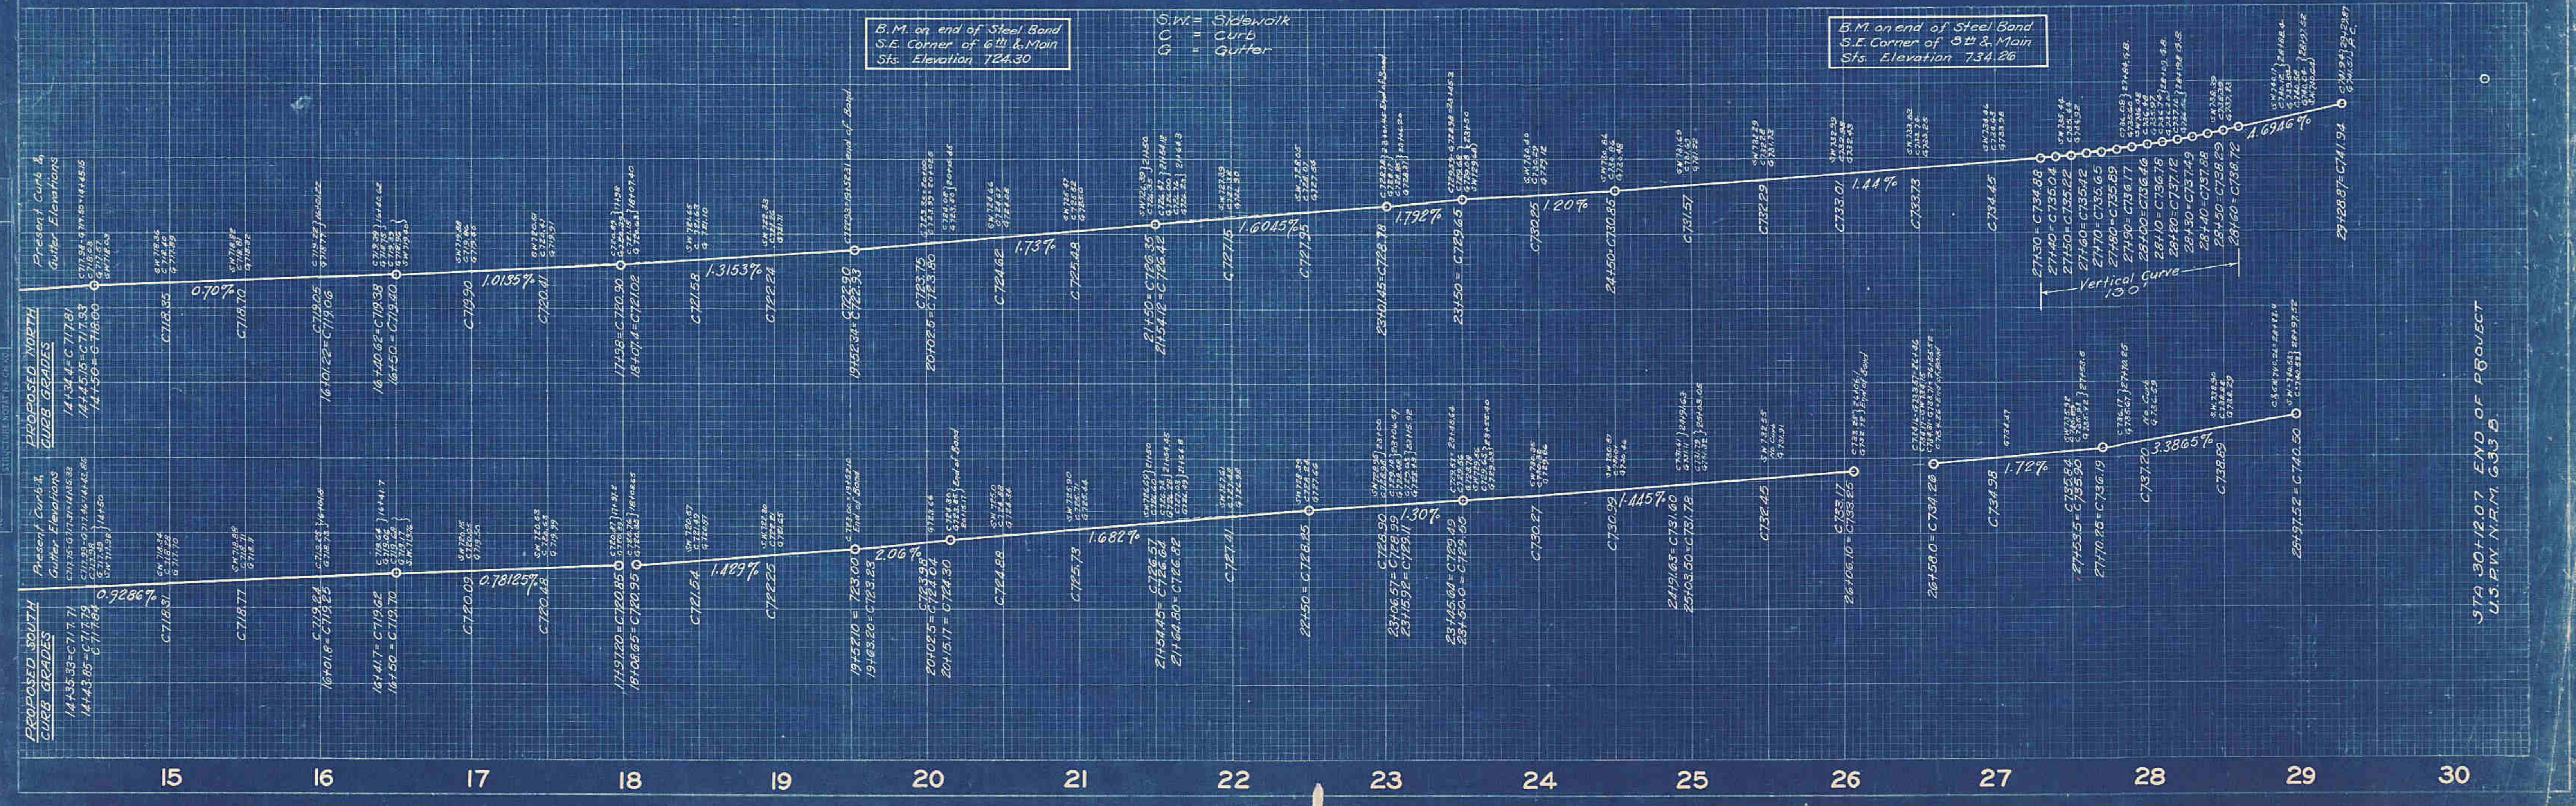

STA. 30+12.07 END OF PROJECT  
U.S. P.W. NRM 633B