

BARRON'S SUBDIVISION


Herbert L & Margaret A. Bixon

Muskingum County - Falls Twp.
Qr. 1 & Qr. 4 T. 1 R. 8 U.S.M.L.
City of Zanesville

FED. RD. DIVISION	STATE	PROJECT
2	OHIO	

MUS. ~ 77 ~ 19. 74
R/W PLAN

3

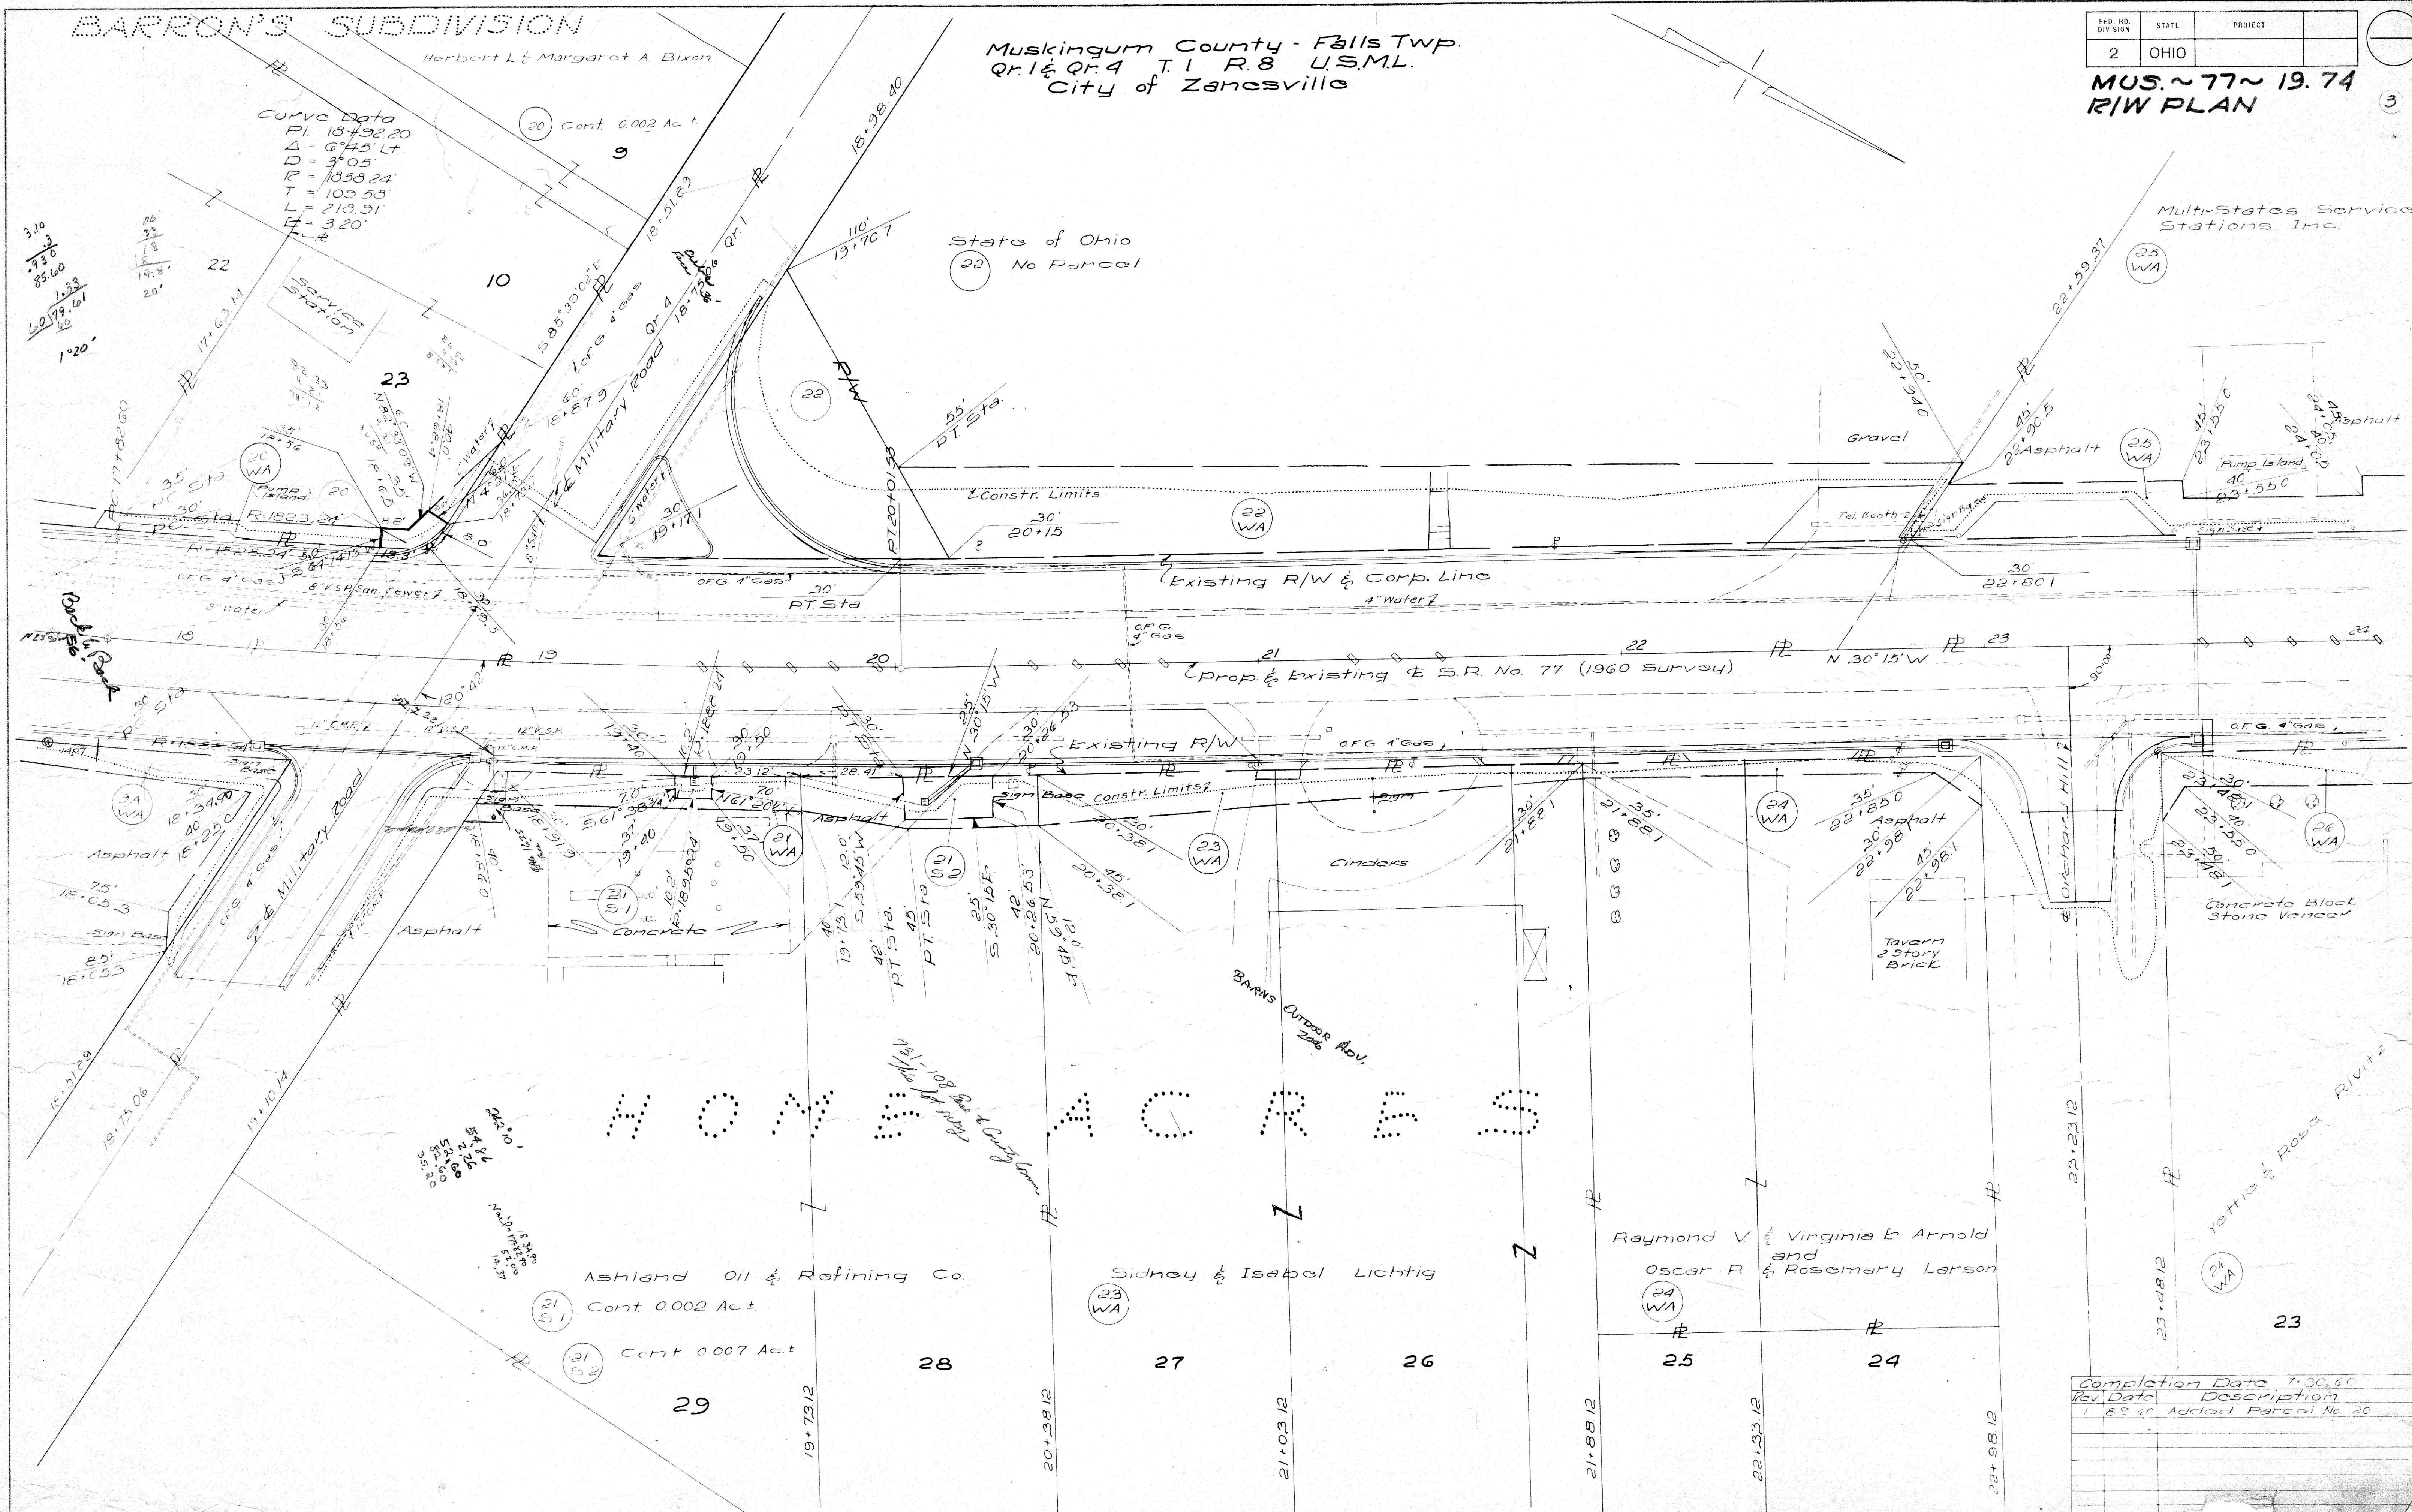

Completion Date	1-30-60
Rev. Date	Description
1-29-60	Added Parcel No. 20