
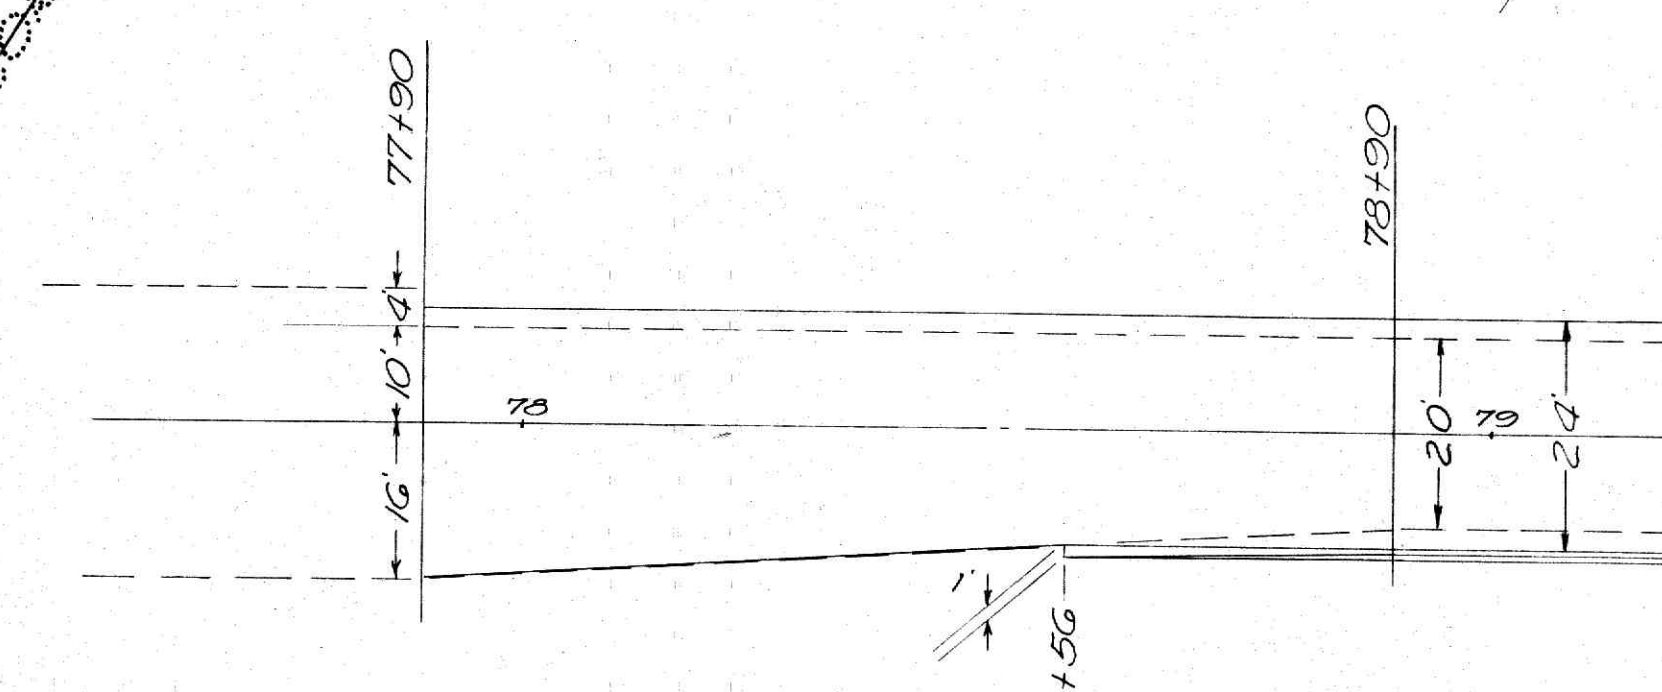


MUS-77-19.09

Extra Leveling for 6"
Additional Superlevation
88 Cu. Yds.


$\Delta = 31^{\circ}-30' Lt$
 $D = 8^{\circ}-24'$
 $T = 192.35'$
 $L = 375.0'$

$\Delta = 26^{\circ}-41' Rt$
 $D = 13^{\circ}-50'$
 $T = 98.35'$
 $L = 192.89'$
Exist Widening
66.8 Sq. Yds.

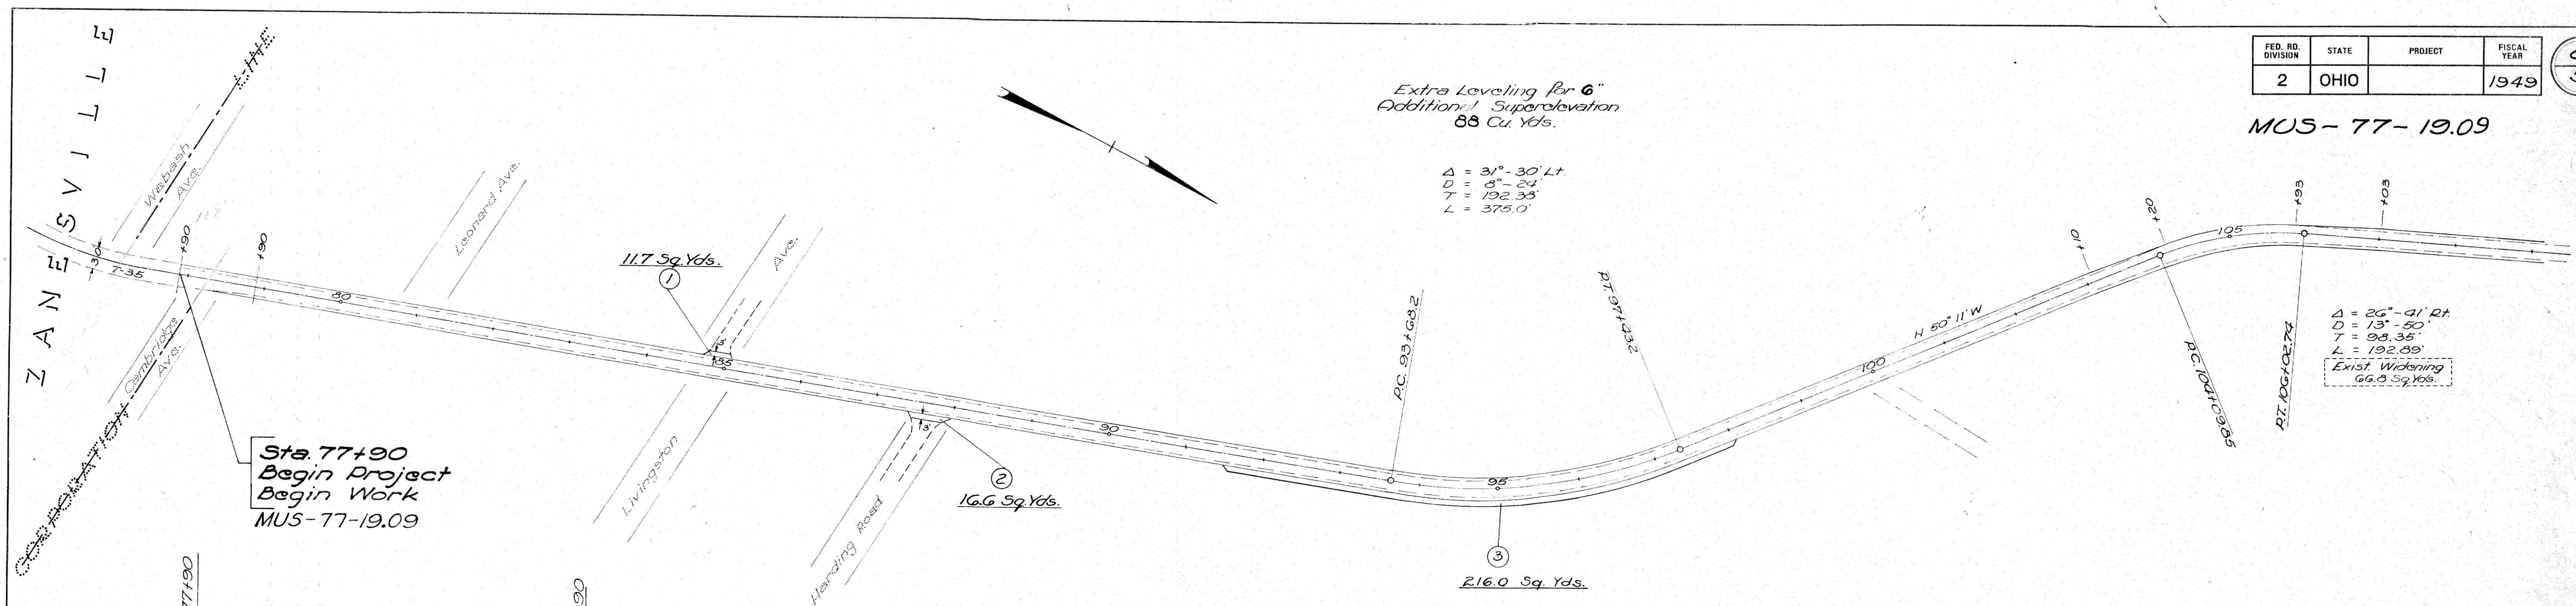

TRANSITION 77+90 to 78+90
Existing Surface 255.6 Sq. Yds.
Proposed Surface 281.3 Sq. Yds.
Edge Seal 134 Lin. Ft.
3" Level 31.1 Sq. Yds.
3" Base 34.4 Sq. Yds.

Station		E-8	T-35	B-35 Leveling		3" B-35		I-19	I-17
From	To	Sealing	1 1/4"	1" Min.	1/2" Extra	Leveling	Base	1 1/4"	2" Av.
		Lin. Ft.	Surface	Course	Course	Course	Course	Insulation	Berm Mat'l
			Sq. Yds.	Sq. Yds.	Sq. Yds.	Sq. Yds.	Sq. Yds.	Sq. Yds.	Cu. Yds.
Transition		134	281.3	281.3	255.6	31.1	34.4	34.4	4.9
78+90	103+10	4840	6453.3	6453.3	5377.8	1210.0	1344.4	1344.4	101.4
103+10	107+03	613	1051.9	1051.9	940.1	138.0	151.9	151.9	19.4
107+03	109+00	394	525.3	525.3	437.8	98.5	109.4	109.4	9.7
Totals		5,981.0	8,311.8	8,311.8	7,011.3	1,477.6	1,640.1	1,640.1	135.4

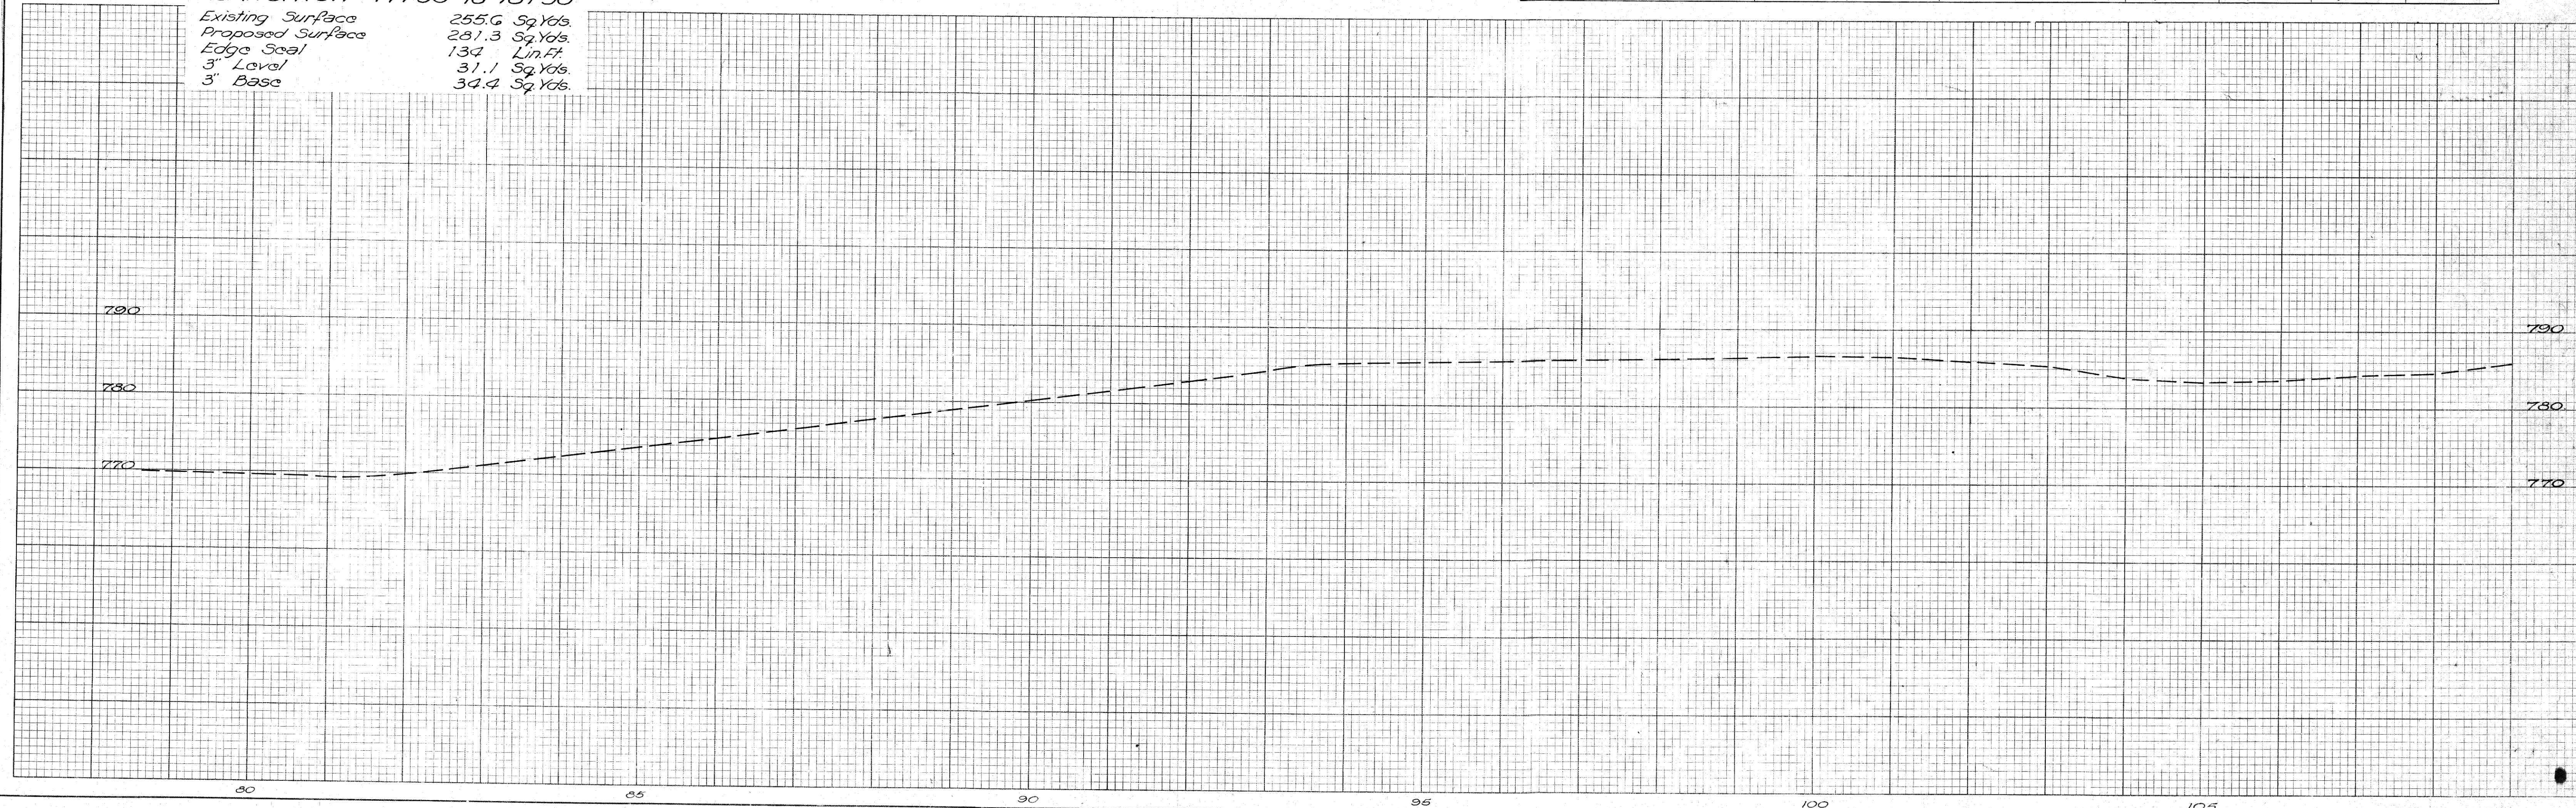

77+00-109+00
77+00-109+00