

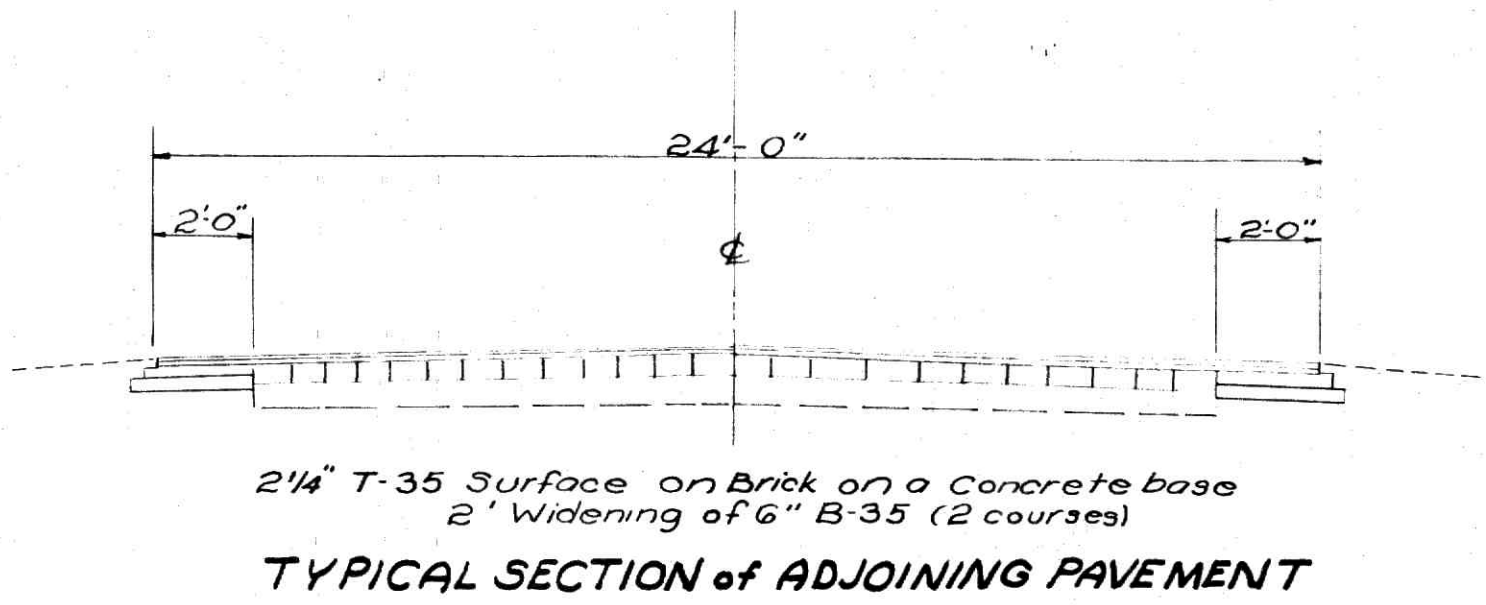


MUS-77-19.09

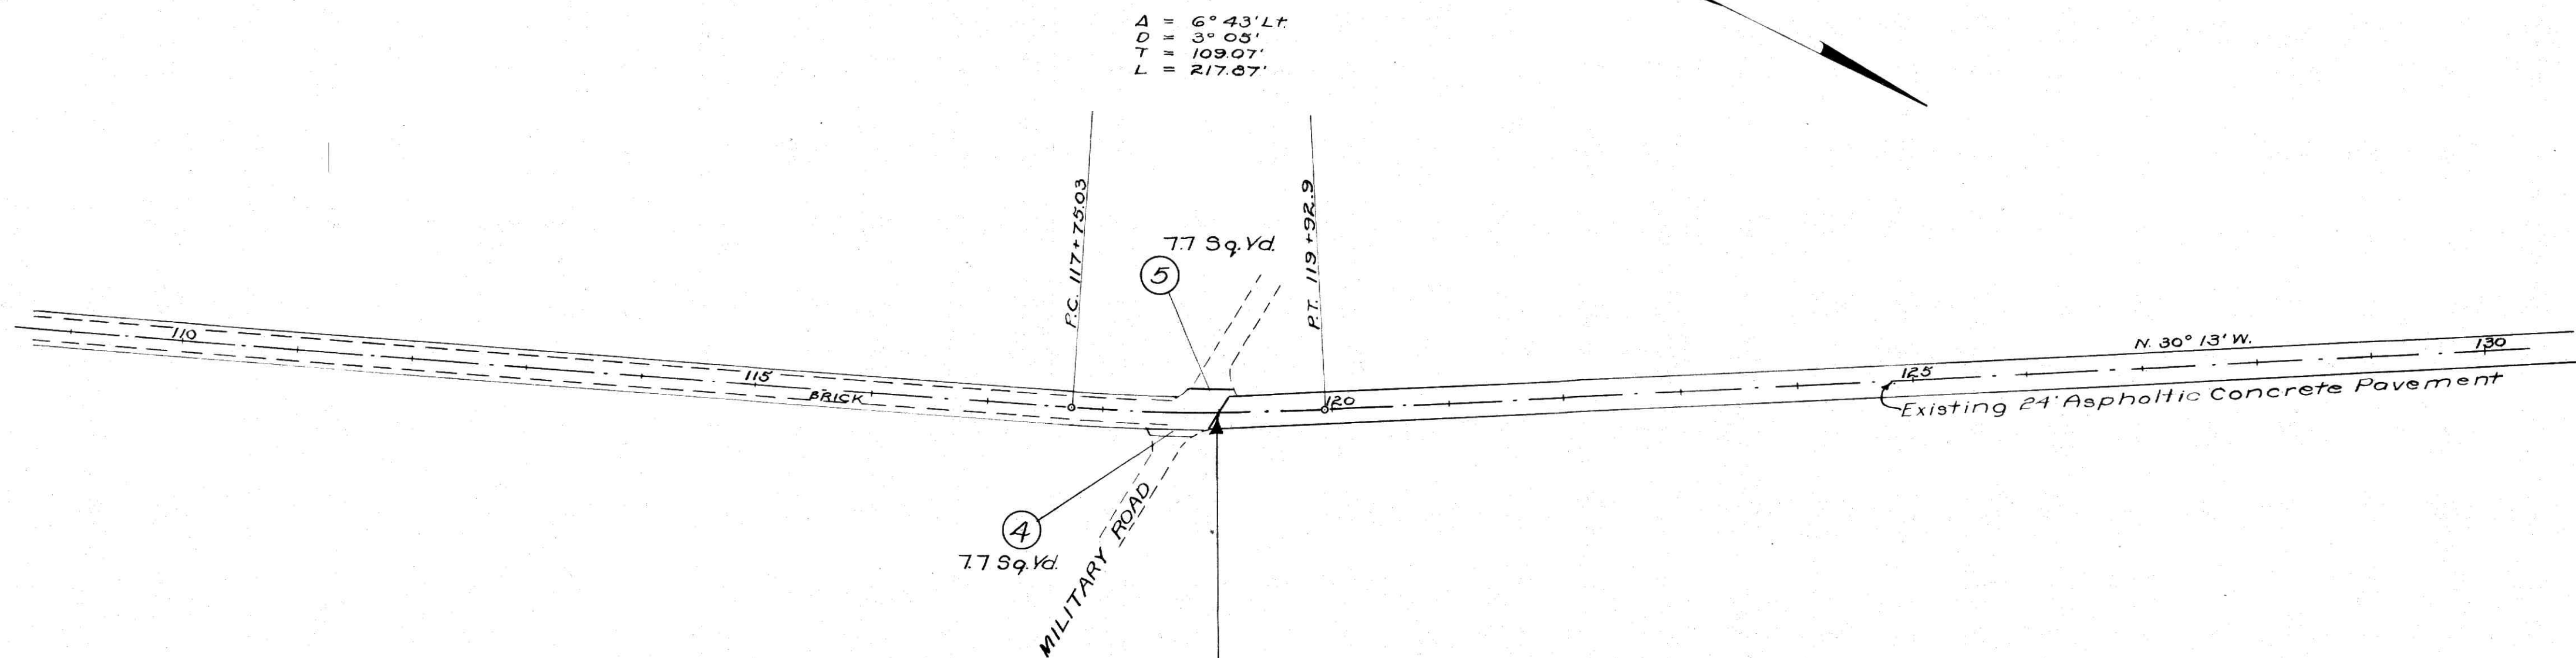

Sta. 119+00
End Project
MUS-77-19.89

Station		E-8 Sealing	T-35 1 1/4" Surface	B-35 Leveling		3" B-35		I-19 1 1/4" Insulation	I-17 2" Ave. Berm Mat'l.
From	To	Lin. Ft.	Sq. Yds.	1" Min. Course Sq. Yds.	1/2" Extra Course Sq. Yds.	Leveling Course Sq. Yds.	Base Course Sq. Yds.	Sq. Yds.	Cu. Yds.
109+00	119+00	2000	2,666.7	2,666.7	2,222.2	500.0	555.6	555.6	46.9
Additional for Feathering			53.3	53.3					
Total		2,000	2,720.0	2,720.0	2,222.2	500.0	555.6	555.6	46.9

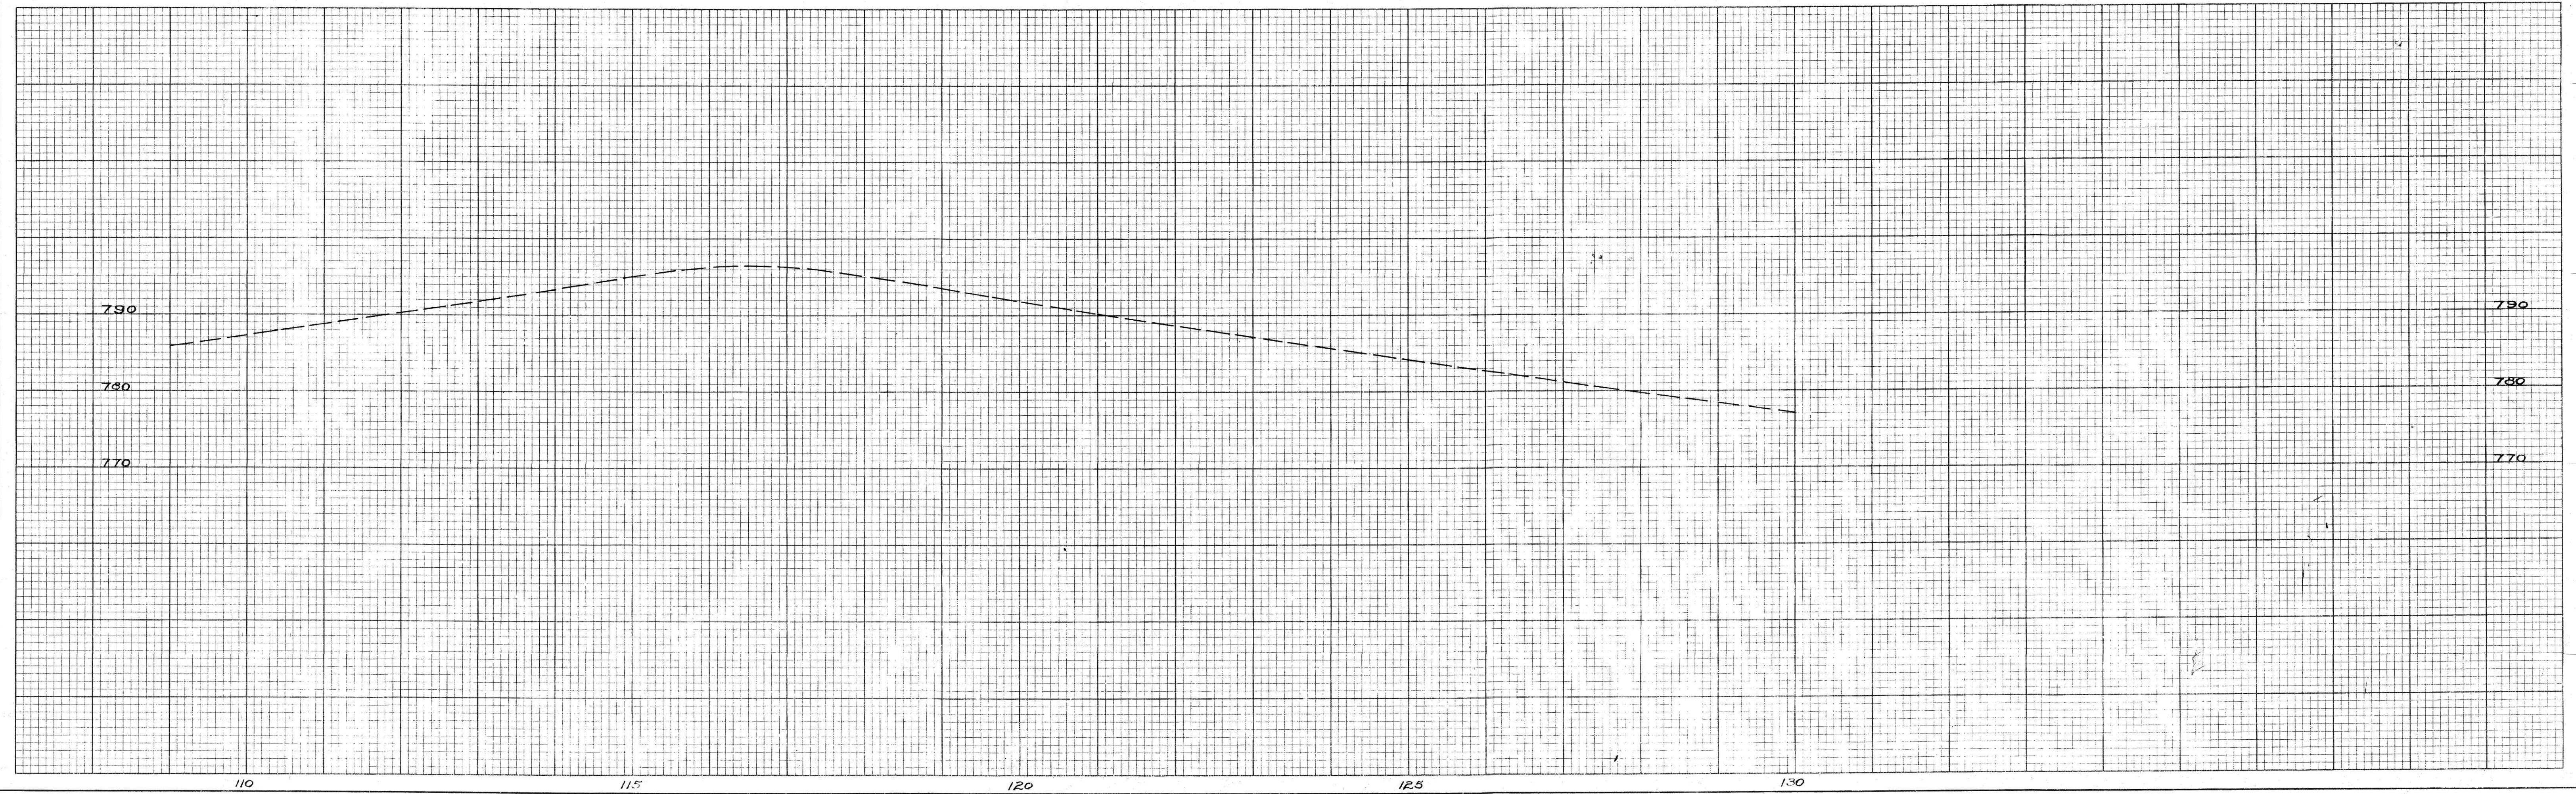

109+00-130+00