


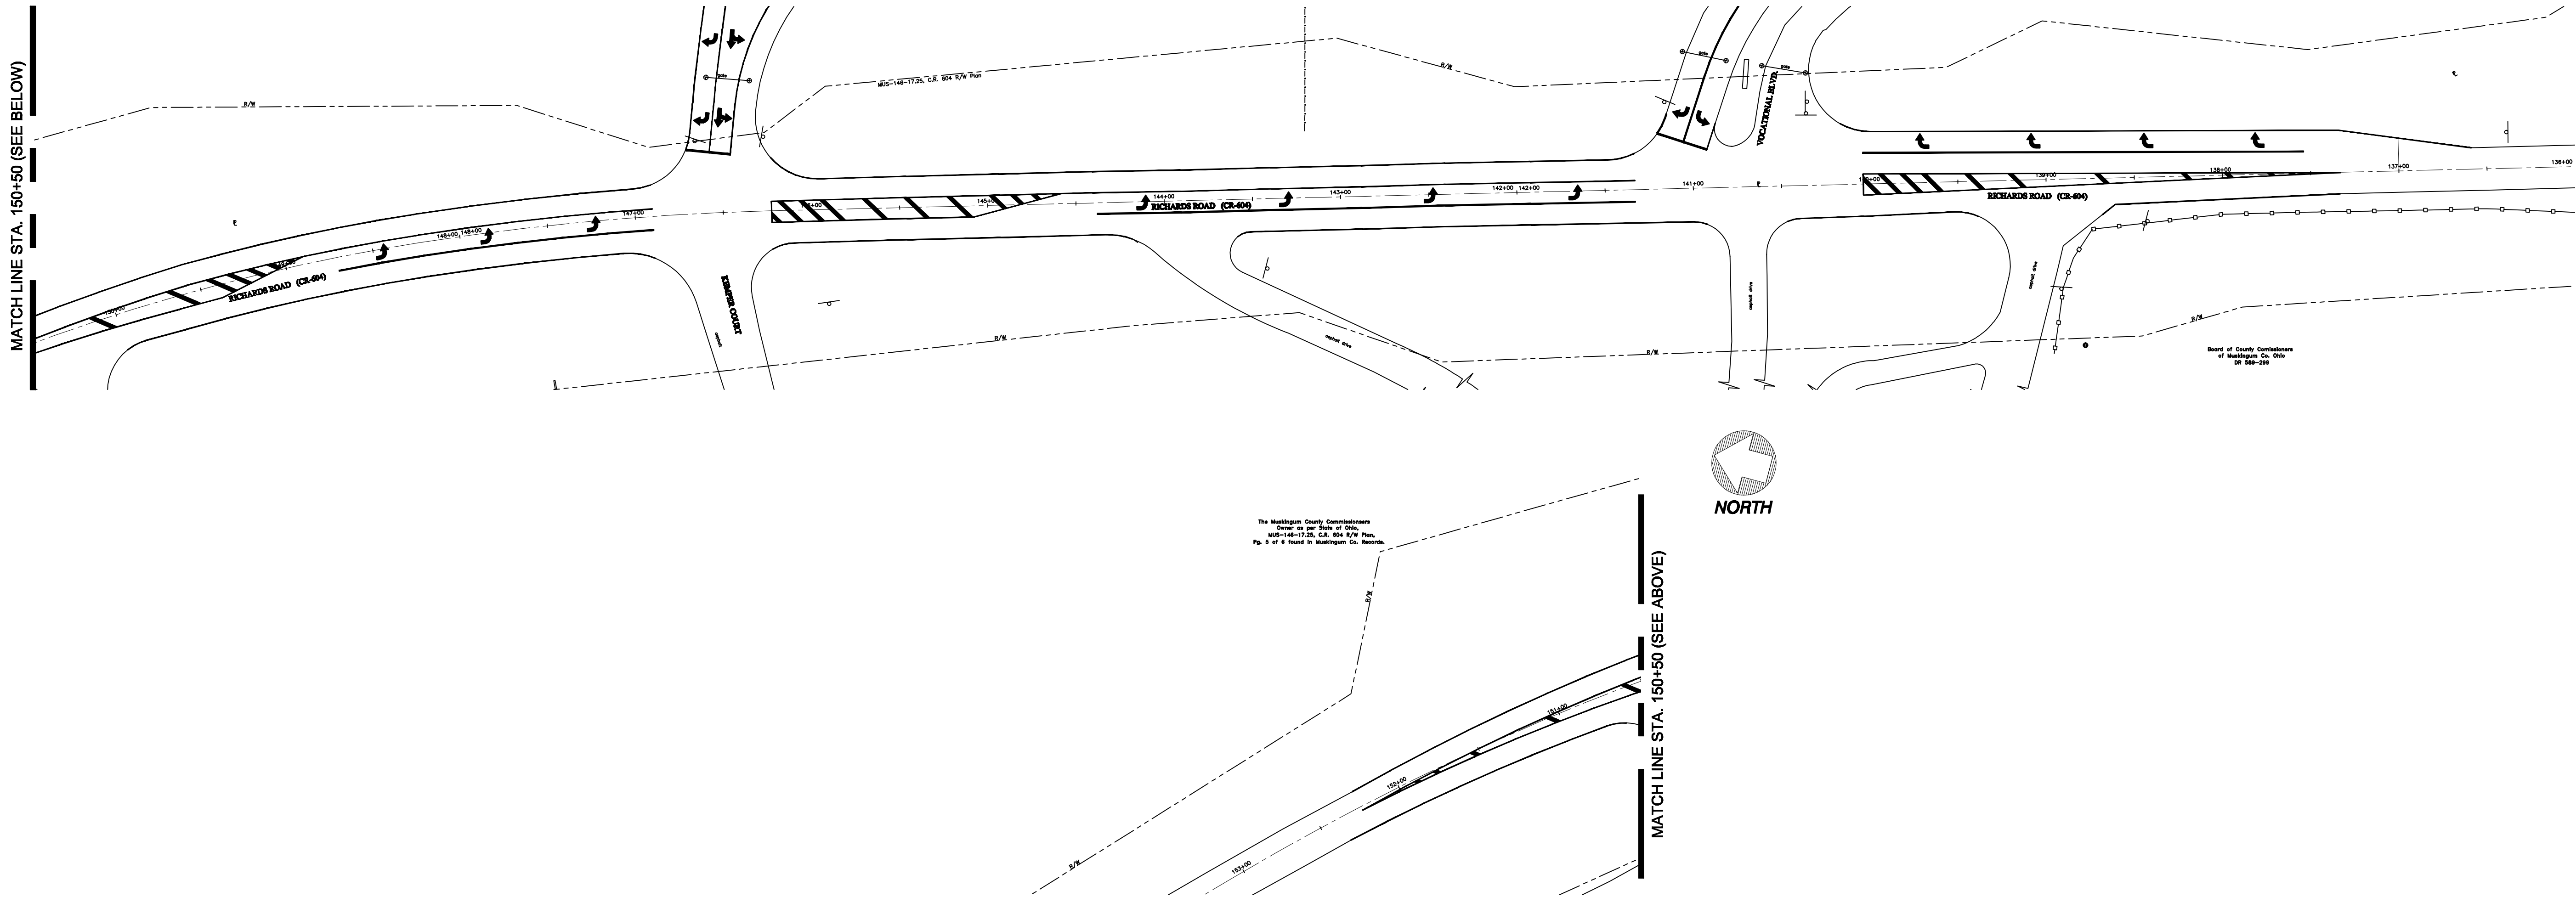

**PAVEMENT STRIPING LEGEND**

- (A) LANE ARROW, ITEM 644
- (H) 8" WHITE CHANNELIZING LINE, ITEM 644
- (CL) CENTER LINE, ITEM 642
- (EL) WHITE EDGE LINE, ITEM 642
- (YT) 24" WIDE YELLOW TRANSVERSE LINE, ITEM 644

TRANSVERSE LINES TO BE PLACED IN ACCORDANCE WITH THE OHIO DEPT. OF TRANSPORTATION TRAFFIC ENGINEERING MANUAL, SECTION 301-14 DIAGONAL TRANSVERSE LINES

ASM

3808 James Court, Suite One  
Zanesville, Ohio 43701  
Voice (740) 454-3211  
Fax (740) 454-1665

SANDS  
DECKER  
CPS

ENGINEERS • SURVEYORS


397 WEST FRONT ST  
LOGAN, OH 43138  
740-385-2140  
FAX: 740-385-0491

1495 OLD HENDERSON RD  
COLUMBUS, OH 43220  
614-459-6992  
FAX: 614-459-6987  
TOLL FREE: 866-277-0600

507 MAIN STREET, SUITE 203  
ZANESVILLE, OH 43701  
740-450-1640  
FAX: 740-450-1641

MID-EAST CAREER AND TECHNOLOGY CENTER  
ZANESVILLE CAMPUS

RICHARDS ROAD WIDENING  
STRIPING & SIGNAGE PLAN

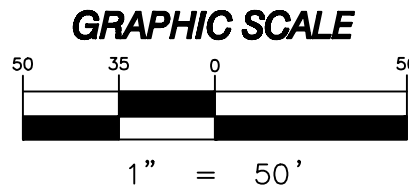

JOB #:22712A    DATE:12/16/10

SHEET  
C-11