
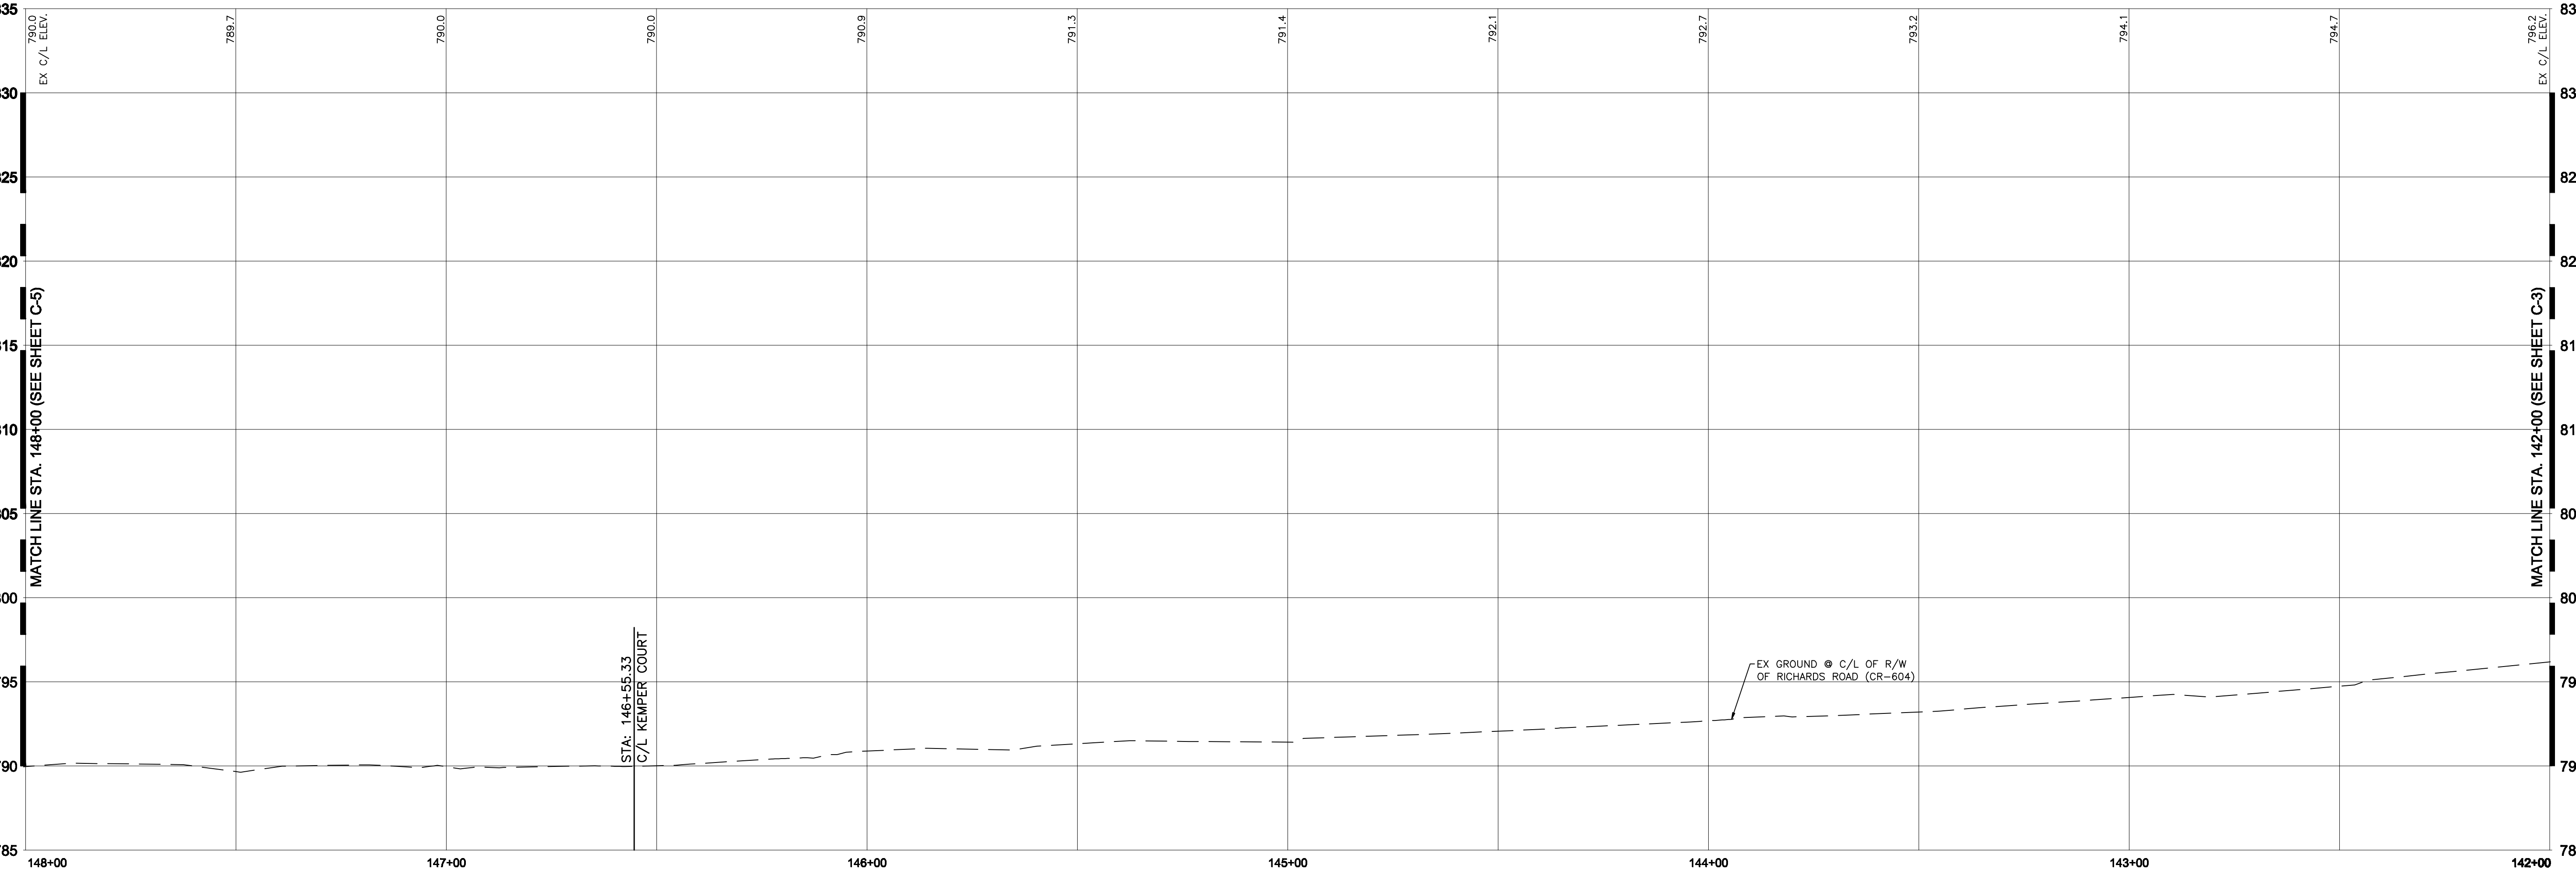


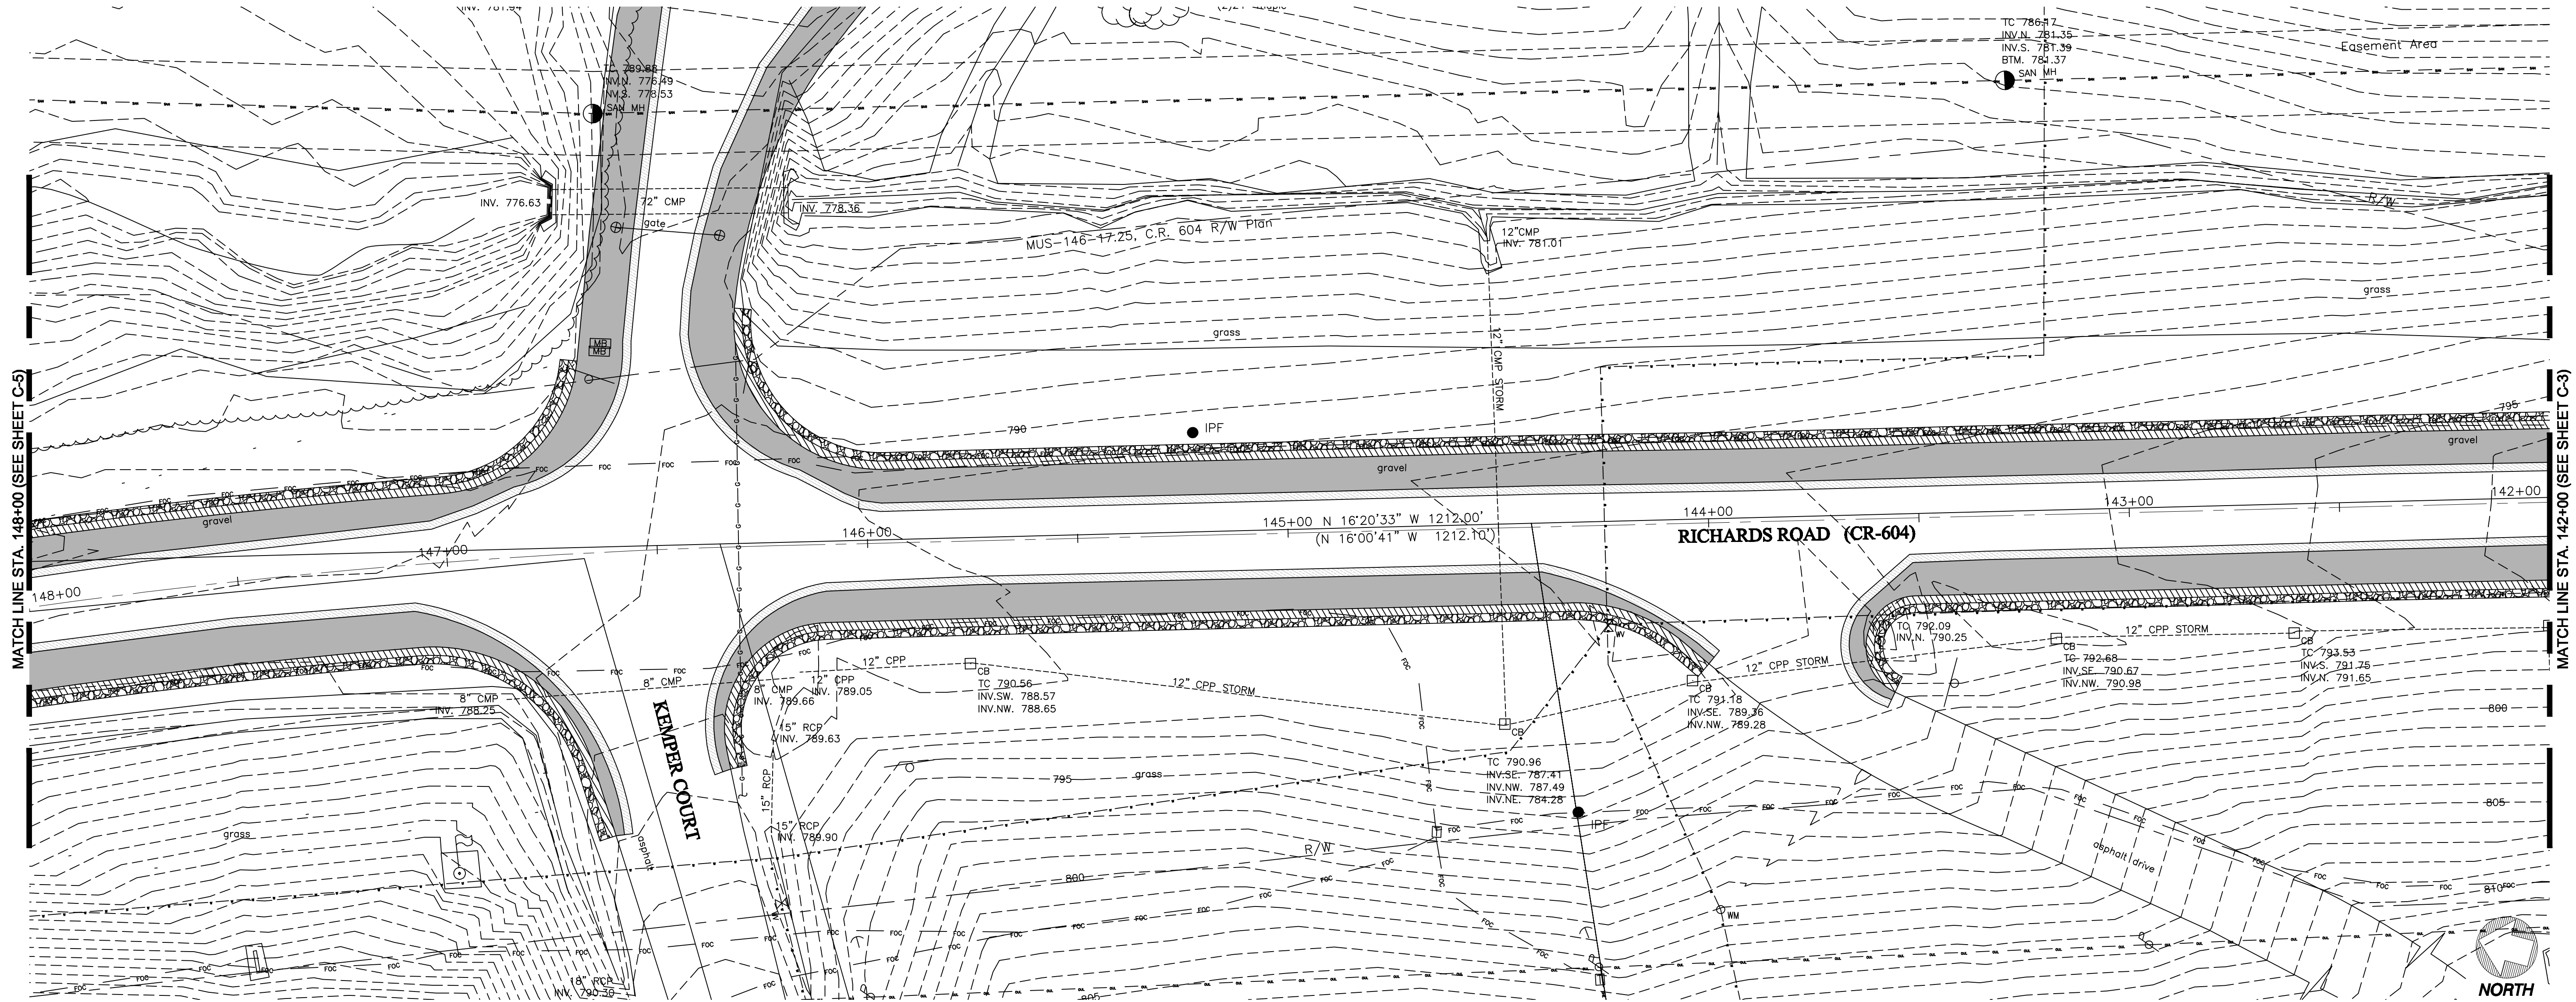

ASM
3808 James Court, Suite One
Zanesville, Ohio 43701
Voice (740) 454-3211
Fax (740) 454-1665

**SANDS
DECKER
CPS**
ENGINEERS • SURVEYORS


397 WEST FRONT ST
LOGAN, OH 43138
740-385-2140
FAX: 740-385-0491

1495 OLD HENDERSON RD
COLUMBUS, OH 43220
614-459-6992
FAX: 614-459-6987
TOLL FREE: 866-277-0600

507 MAIN STREET, SUITE 203
ZANESVILLE, OH 43701
740-450-1640
FAX: 740-450-1641

**MID-EAST CAREER AND TECHNOLOGY CENTER
ZANESVILLE CAMPUS**

**RICHARDS ROAD WIDENING
PLAN & PROFILE STA. 142+00 TO 148+00**

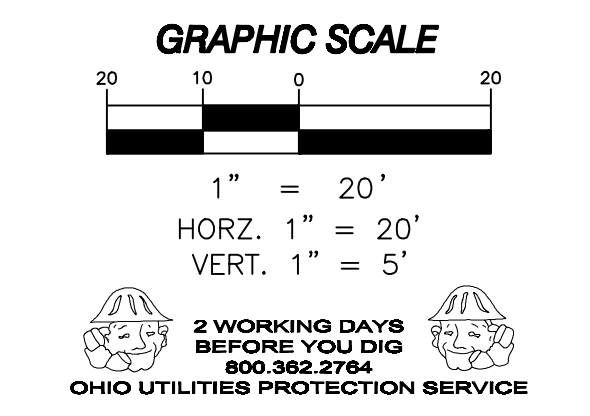

JOB #:22712A DATE:12/16/10

**SHEET
C-4**