


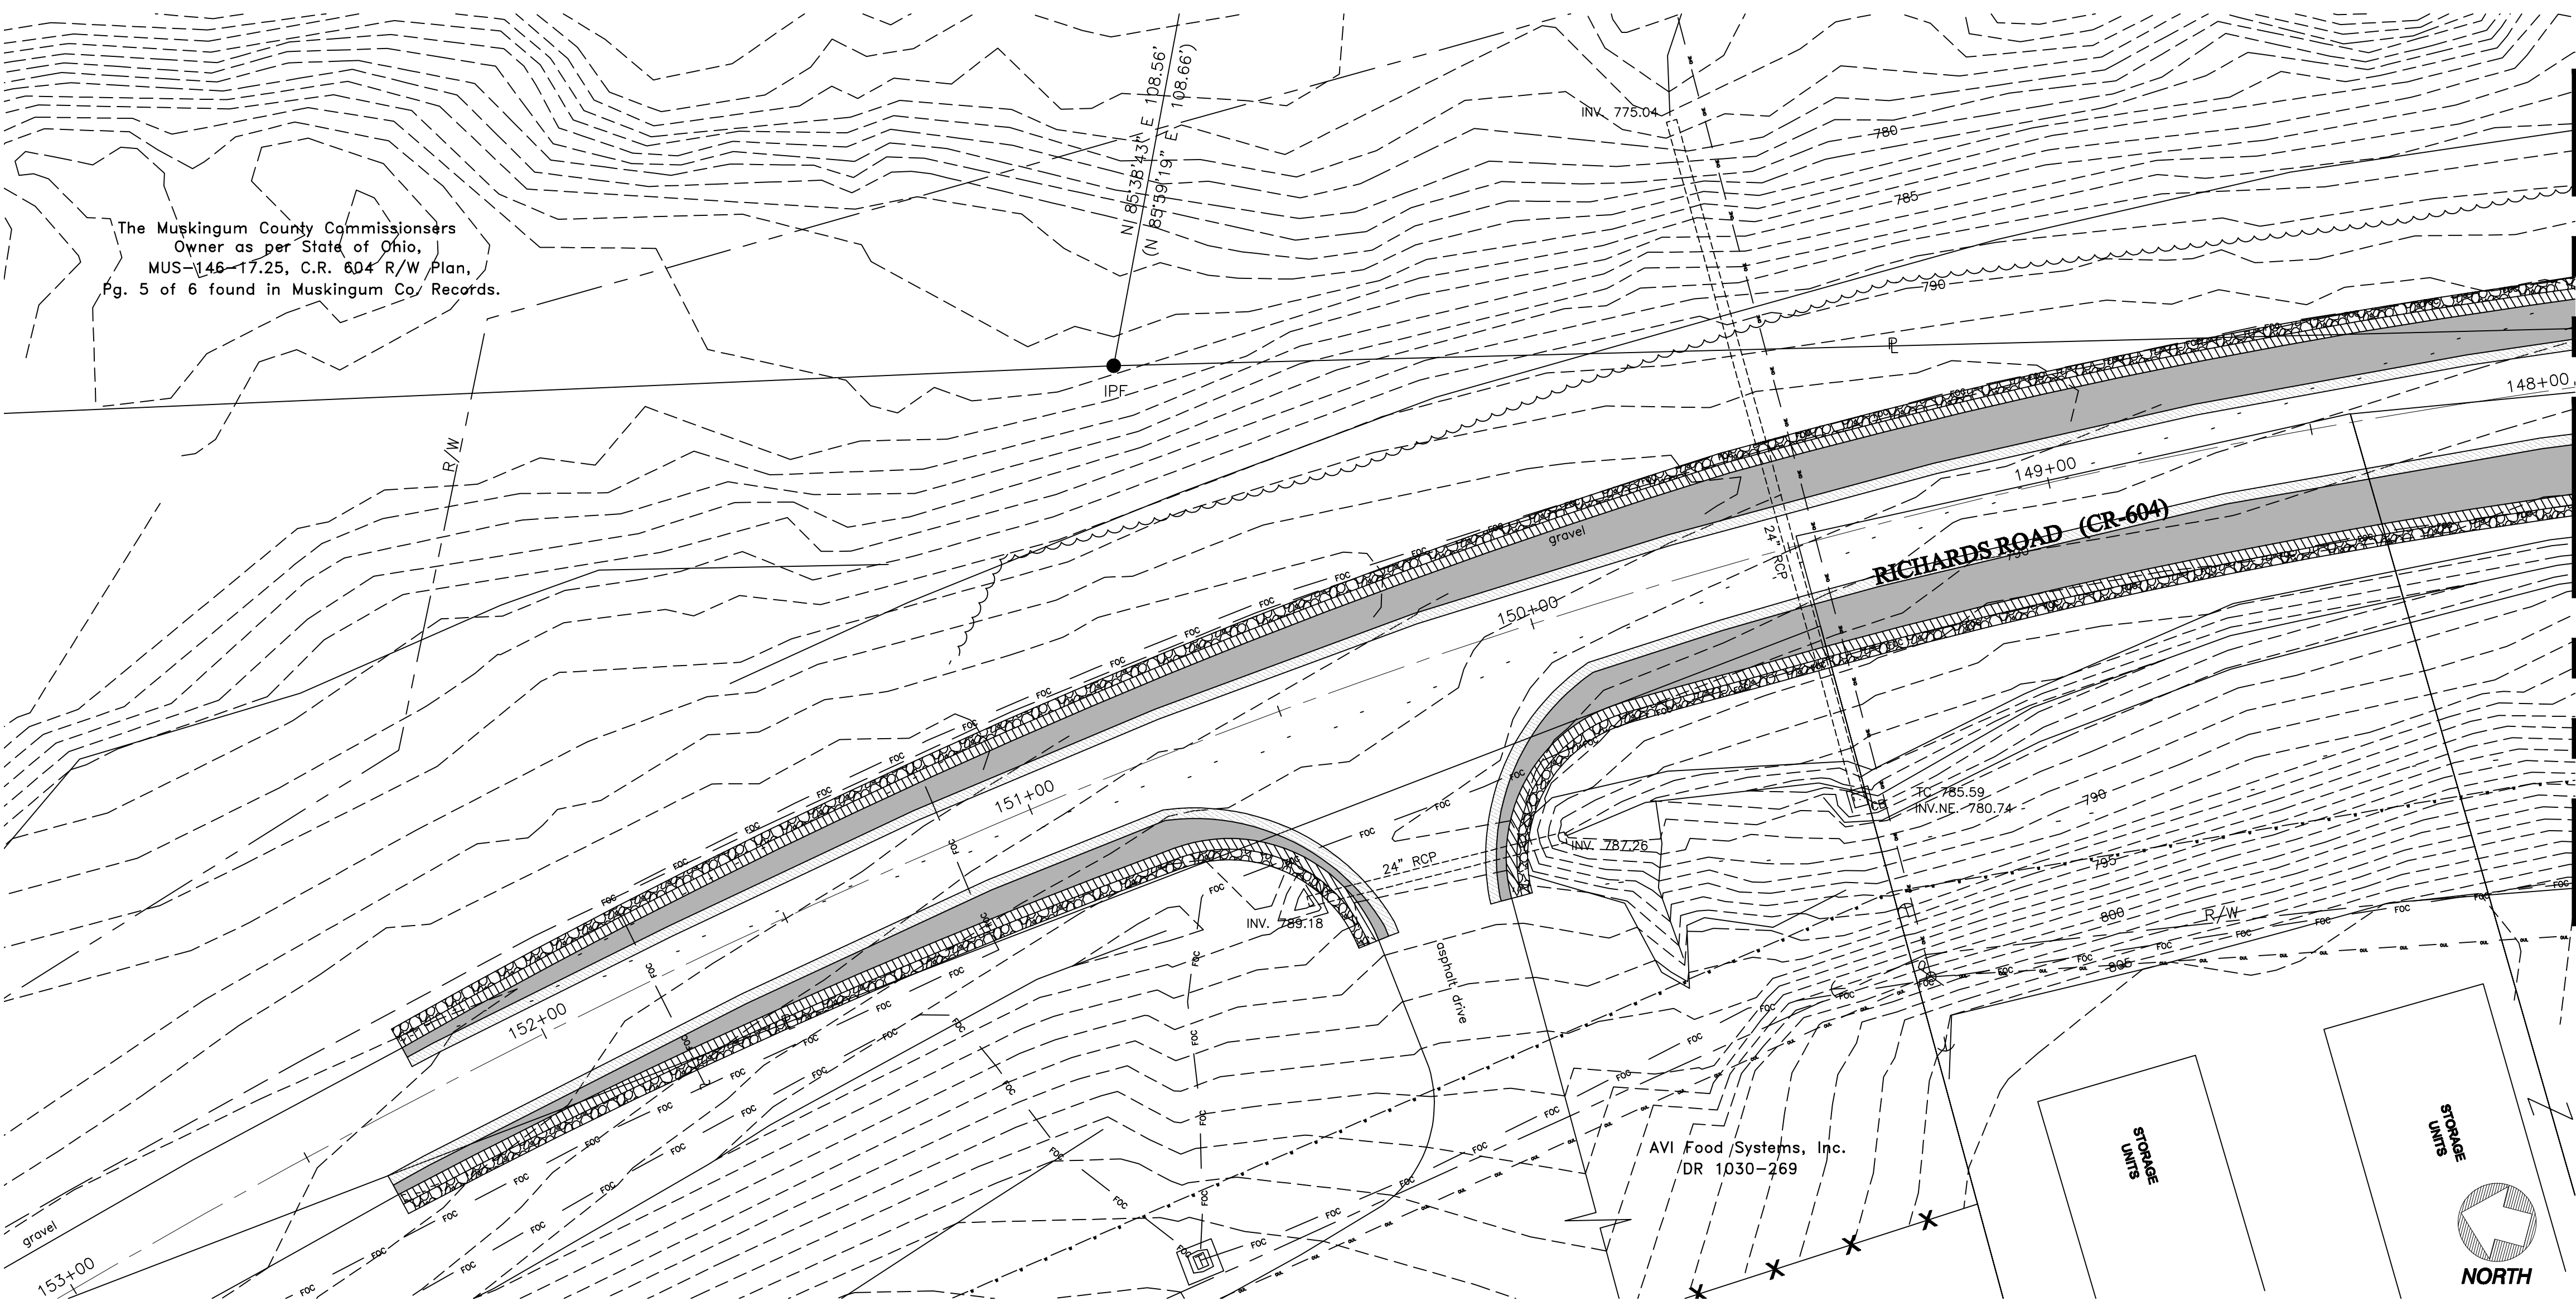

N 85° 38' 43" E 108.56'
85° 59' 19" E 108.66'

**SANDS
DECKER
CPS**

**507 MAIN STREET, SUITE 203
ZANESVILLE, OH 43701
740-450-1640
FAX: 740-450-1641**

**RICHARDS ROAD WIDENING
PLAN & PROFILE STA. 148+00 TO 153+00**



SHEET
C-5