


ROAD DEDICATION PLAT FOR

STATE OF OHIO, MUSKINGUM COUNTY, ???? TOWNSHIP,
PART OF THE (TOWNSHIP OR SECTION)
TOWNSHIP ? NORTH, RANGE ? WEST.

TAXABLE ACREAGE TO BE REMOVED FROM THE FOLLOWING PARCELS:
 PART OF PARCEL NO.: 00-00-00-00-000 ±?.?? ACRES
 PART OF PARCEL NO.: 00-00-00-00-000 ±?.?? ACRES
TOTAL ±?.?? ACRES

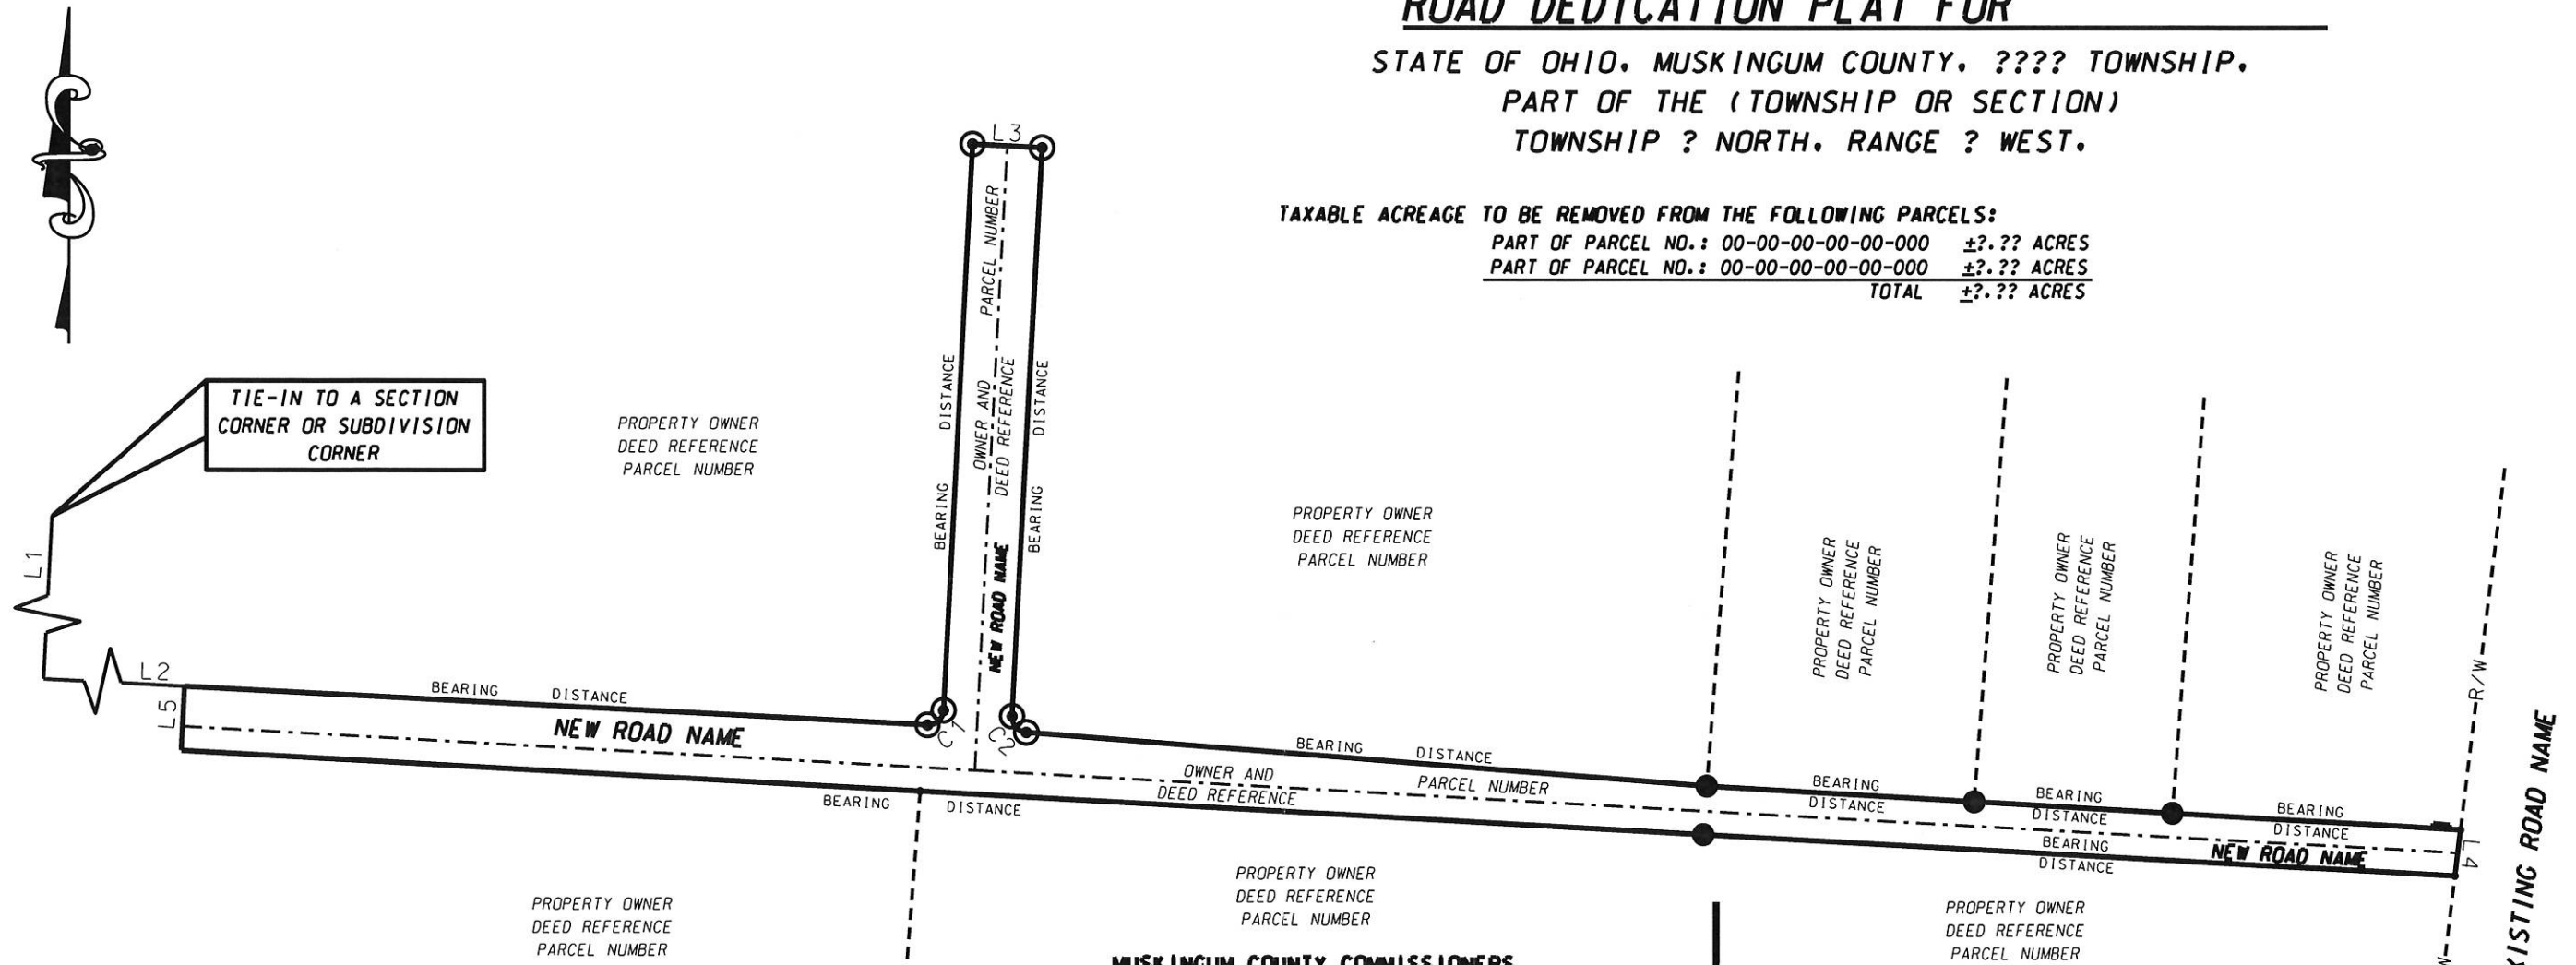

MUSKINGUM COUNTY AUDITOR
 TRANSFERRED DATE: _____

 DEBRA J. NYE
 COUNTY AUDITOR

MUSKINGUM COUNTY RECORDER
 STATE OF OHIO, COUNTY OF MUSKINGUM
 RECEIVED FOR RECORD ON THE ____ DAY OF _____, 200__
 AT ____ O'CLOCK __.M.
 RECORDED ON THE ____ DAY OF _____, 200__
 IN PLAT BOOK ____, PAGE ____
 FEE _____

 CINDY RODGERS
 COUNTY RECORDER

MUSKINGUM COUNTY COMMISSIONERS
 ACCEPTED AND APPROVED UNDER THE REVISED CODE OF THE STATE OF OHIO (O.R.C. 5553.311)
 _____ JERRY LAVY _____ JIM PORTER _____ TODD SANDS
 DATE: _____
 SUBMITTED FOR ACCEPTANCE AND APPROVAL

 CLERK OF COUNTY COMMISSIONERS

MUSKINGUM COUNTY ENGINEER
 ACCEPTED AND APPROVED UNDER THE REVISED CODE OF THE STATE OF OHIO (O.R.C. 5553.311)

 DOUGLAS R. DAVIS, P.E., P.S.
 COUNTY ENGINEER _____ DATE _____
 ROAD BOND RECEIVED? _____ YES _____ NO
 AMOUNT RECEIVED _____ EXPIRATION DATE _____

DEDICATION
 I, THE UNDERSIGNED, BEING THE OWNER OR REPRESENTATIVE OF THE OWNER(s), WHICH HAS ALL RIGHTS, TITLE AND INTEREST IN THE REAL ESTATE SHOWN, HEREBY CERTIFY THAT I HAVE CAUSED THE SAME TO BE SURVEYED AND PLATTED INTO THE ROADS AS SHOWN, AND DO HEREBY DEDICATE THEM TO THE PUBLIC.
 _____ OWNER (REPRESENTATIVE) _____ WITNESS _____ WITNESS

ACKNOWLEDGEMENT
 STATE OF OHIO
 COUNTY OF MUSKINGUM
 BEFORE ME, A NOTARY PUBLIC, IN AND FOR SAID COUNTY PERSONALLY APPEARED, (OWNER OR REPRESENTATIVE), WHO EXECUTED THE FOREGOING INSTRUMENT AND ACKNOWLEDGED IT WAS HIS OWN FREE ACT AND DEED, IN TESTIMONY WHEREOF I HERETO SUBSCRIBE MY NAME AND AFFIX MY OFFICIAL SEAL AT _____, OHIO, THIS ____ DAY OF _____, 200__.

CERTIFICATE OF SURVEYOR
 (SURVEYOR'S NAME), DOES HEREBY CERTIFY THAT THE WITHIN IS A CORRECT DEDICATION PLAT OF (NAME OF NEW ROAD(S)), SAID ROADWAYS BEING IN THE TOWNSHIP OF _____ COUNTY OF MUSKINGUM, STATE OF OHIO, AS SURVEYED BY HIM AND CONSISTS OF ???.?? ACRES AND BEING A PART OF THE PREMISES CONVEYED TO THE (OWNER) IN OFFICIAL RECORD ?????, PAGE ????.
 _____ (SURVEYOR'S NAME)
 REG. SURV. #???? _____ DATE _____

CURVE TABLE

NUMBER	DELTA ANGLE	CHORD DIRECTION	RADIUS	ARC LENGTH	CHORD LENGTH
C1					
C2					

COMPANY NAME
 ADDRESS
 PHONE NUMBER

- LEGEND**
- IRON PIN SET 1/2" x 30" W/CAP MARKED "???????"
 - IRON PIPE FOUND
 - IRON PIN FOUND
 - POINT

LINE TABLE

NUMBER	DIRECTION	DISTANCE
L1	BEARING	DISTANCE
L2	BEARING	DISTANCE
L3	BEARING	DISTANCE
L4	BEARING	DISTANCE
L5	BEARING	DISTANCE

SCALE