

H.D. MOOREHEAD'S SUBDIVISION OF OUTLOT NO. 1

NORVAL PARK

BK. 6 PG. 5

R. E. Palmer, et al

Cont. 1677 S.F. ±

PI = 13+04.33
Δ = 27° 00' Rt.
T = 166.73
R = 694.49
D = 8° 15'
L = 327.27
P = 19.73


PI = 12+36.02
Δ = 40° 44' 24" Rt.
T = 213.53
L = 248.35

MUSKINGUM CO. SPRINGFIELD TWP.
SEC. 13 TWP-16 RANGE-14
CITY OF ZANESVILLE

CITY OF ZANESVILLE
PINE STREET - SOUTH
R/W PLAN

28
28
4
4

Centerline Location Plot of Mus. 22-9.75
is Recorded in Book 13 Page 3 of
Muskingum County Plat Records

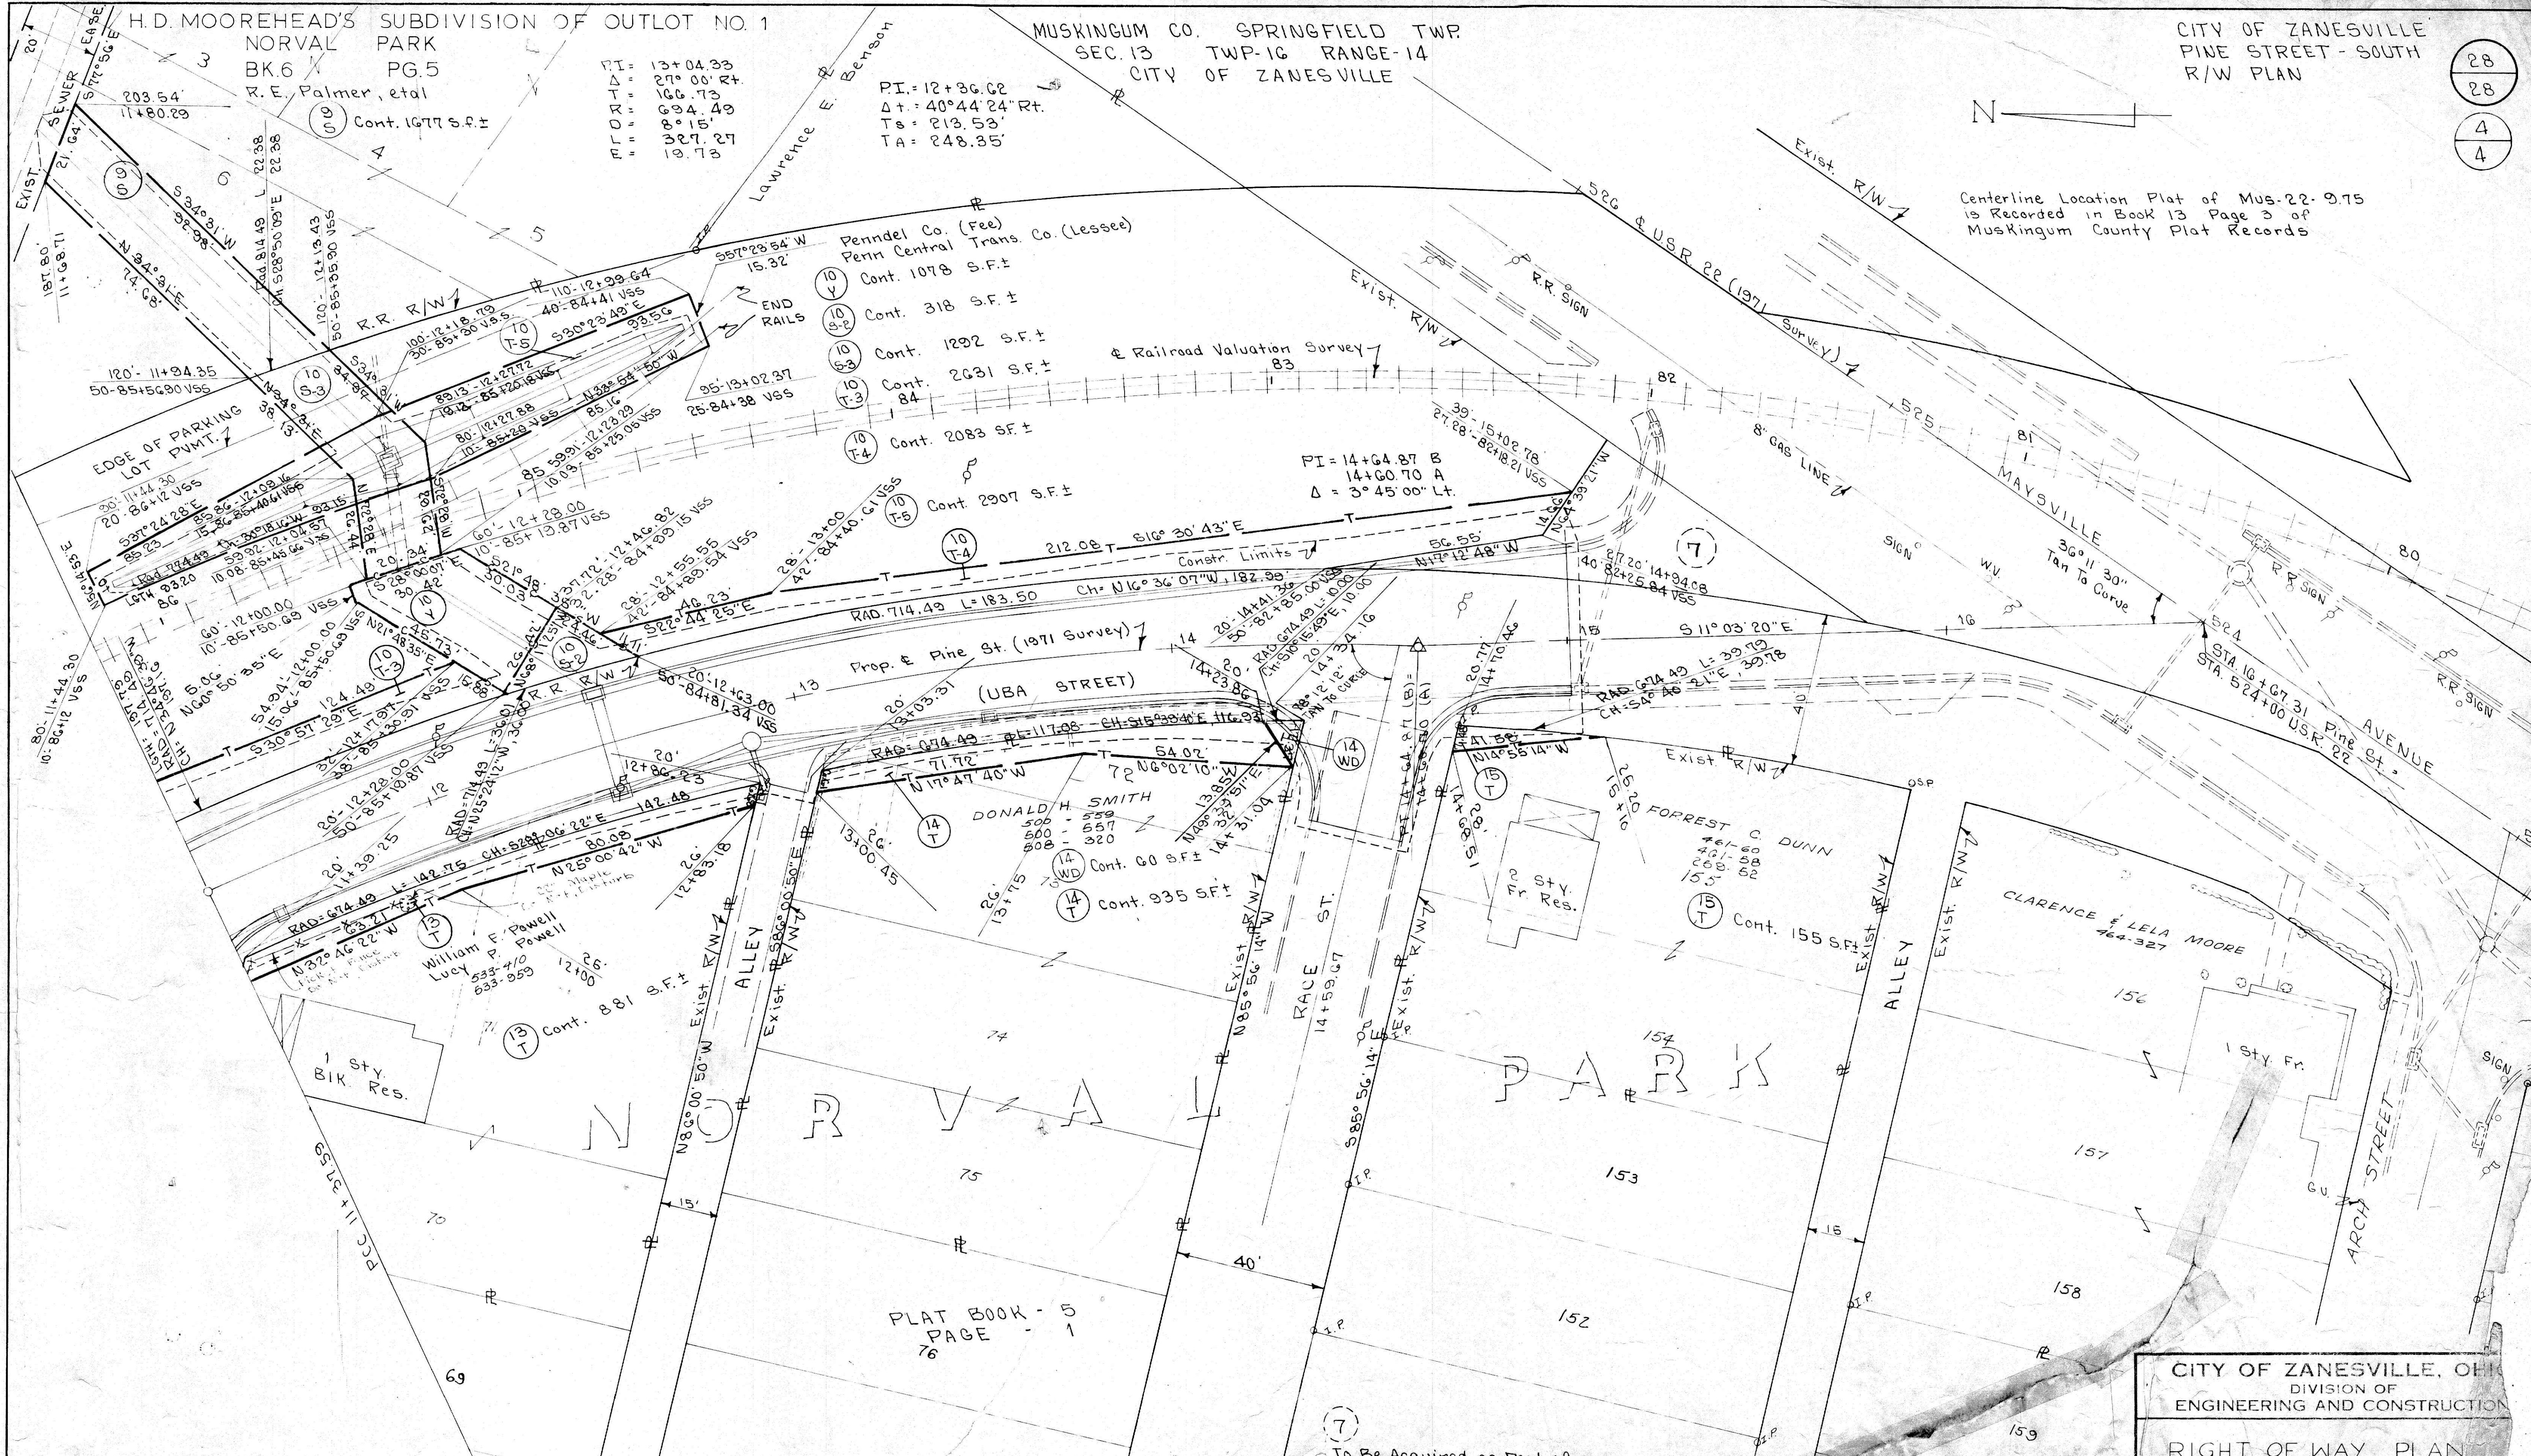

PLAT BOOK - 5
PAGE - 1
76

To Be Acquired as Part of
Project Mus. 22-9.75

CITY OF ZANESVILLE, OHIO
DIVISION OF
ENGINEERING AND CONSTRUCTION

RIGHT OF WAY PLAN
PINE STREET SOUTH