

10.00 Acres

Situated in the State of Ohio, County of Muskingum, Township of Adams:

Being a part of Lot Six (6), Quarter Township Two (2), Township Three (3), Range Six (6) in the United States Military Lands and part of property in the second tract, first parcel owned by Ernest and Carolyn Cochran and Recorded in Deed Book 557, Page 771 of the Muskingum County Deed Records bounded and described as follows:

Commencing at a stone found at the southeast corner of said Lot 6; thence N 87 38 49 W (the base of bearings for this description is state plane grid from a solar observation) along the south line of said Lot 6 a distance of 1046.45 feet to an iron pin set in the north ditch line of Foster Road at the true place of beginning for the following described parcel; thence continuing N 87 38 49 W along the south line of said Lot 6 a distance of 270.51 feet to a stone corner found; thence N 1 47 47 E along the west line of the grantors property herein and the east line of property owned by Floyd Green (Vol.1033,Pg.597) a distance of 1011.27 feet to an iron pin set on the south side of a post; thence S 88 41 39 E 588.15 feet to an iron pin set in an old road bed and passing through an iron pin set at 524.44 feet; thence S 19 06 38 W 1067.29 feet to the true place of beginning and passing through an iron pin set at 1042.29 feet containing ten and no hundredths (10.00) acres more or less.

Part of Auditors Parcel No. 02-01-02-14-000.

Subject to all legal right of ways and easements on record.


This description was written January 11, 1996 by Richard Max Graves Registered Surveyor No. 5792.

DESCRIPTION APPROVED
FOR AUDITORS TRANSFER

BY K. Bucky

1-12-96

PARCEL NO
 02-01-02-14-000
 4135 Farm Rd.

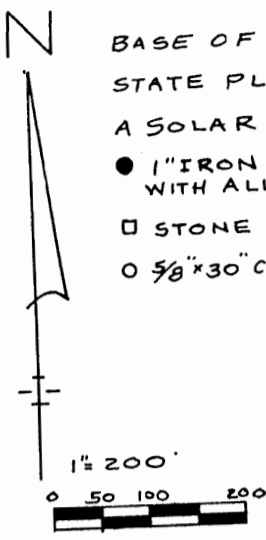

BASE OF BEARINGS IS
 STATE PLANE GRID FROM
 A SOLAR OBSERVATION


- 1" IRON PIN FD.
 WITH ALUMINUM CAP # 6791
- STONE FOUND
- 5/8" x 30" CAPPED IP SET

REFERENCE LIST
 VOL. 557, P. 771
 VOL. 555, P. 515
 VOL. 1033, P. 597

SURVEY BY R.S. JOHNSON # 6791
 OF WEST PROP. LINE
 ADAMS TWP. TAX MAP # 02-01
 CONESVILLE QUAD.
 AERIAL PHOTO 1" = 400'

FLOYD GREEN
 85 AC.
 VOL. 1033, P. 597

ERNEST & CAROLYN
 COCHRAN 80 AC.
 VOL. 557, P. 771
 PARCEL NO. 02-01-02-14-000

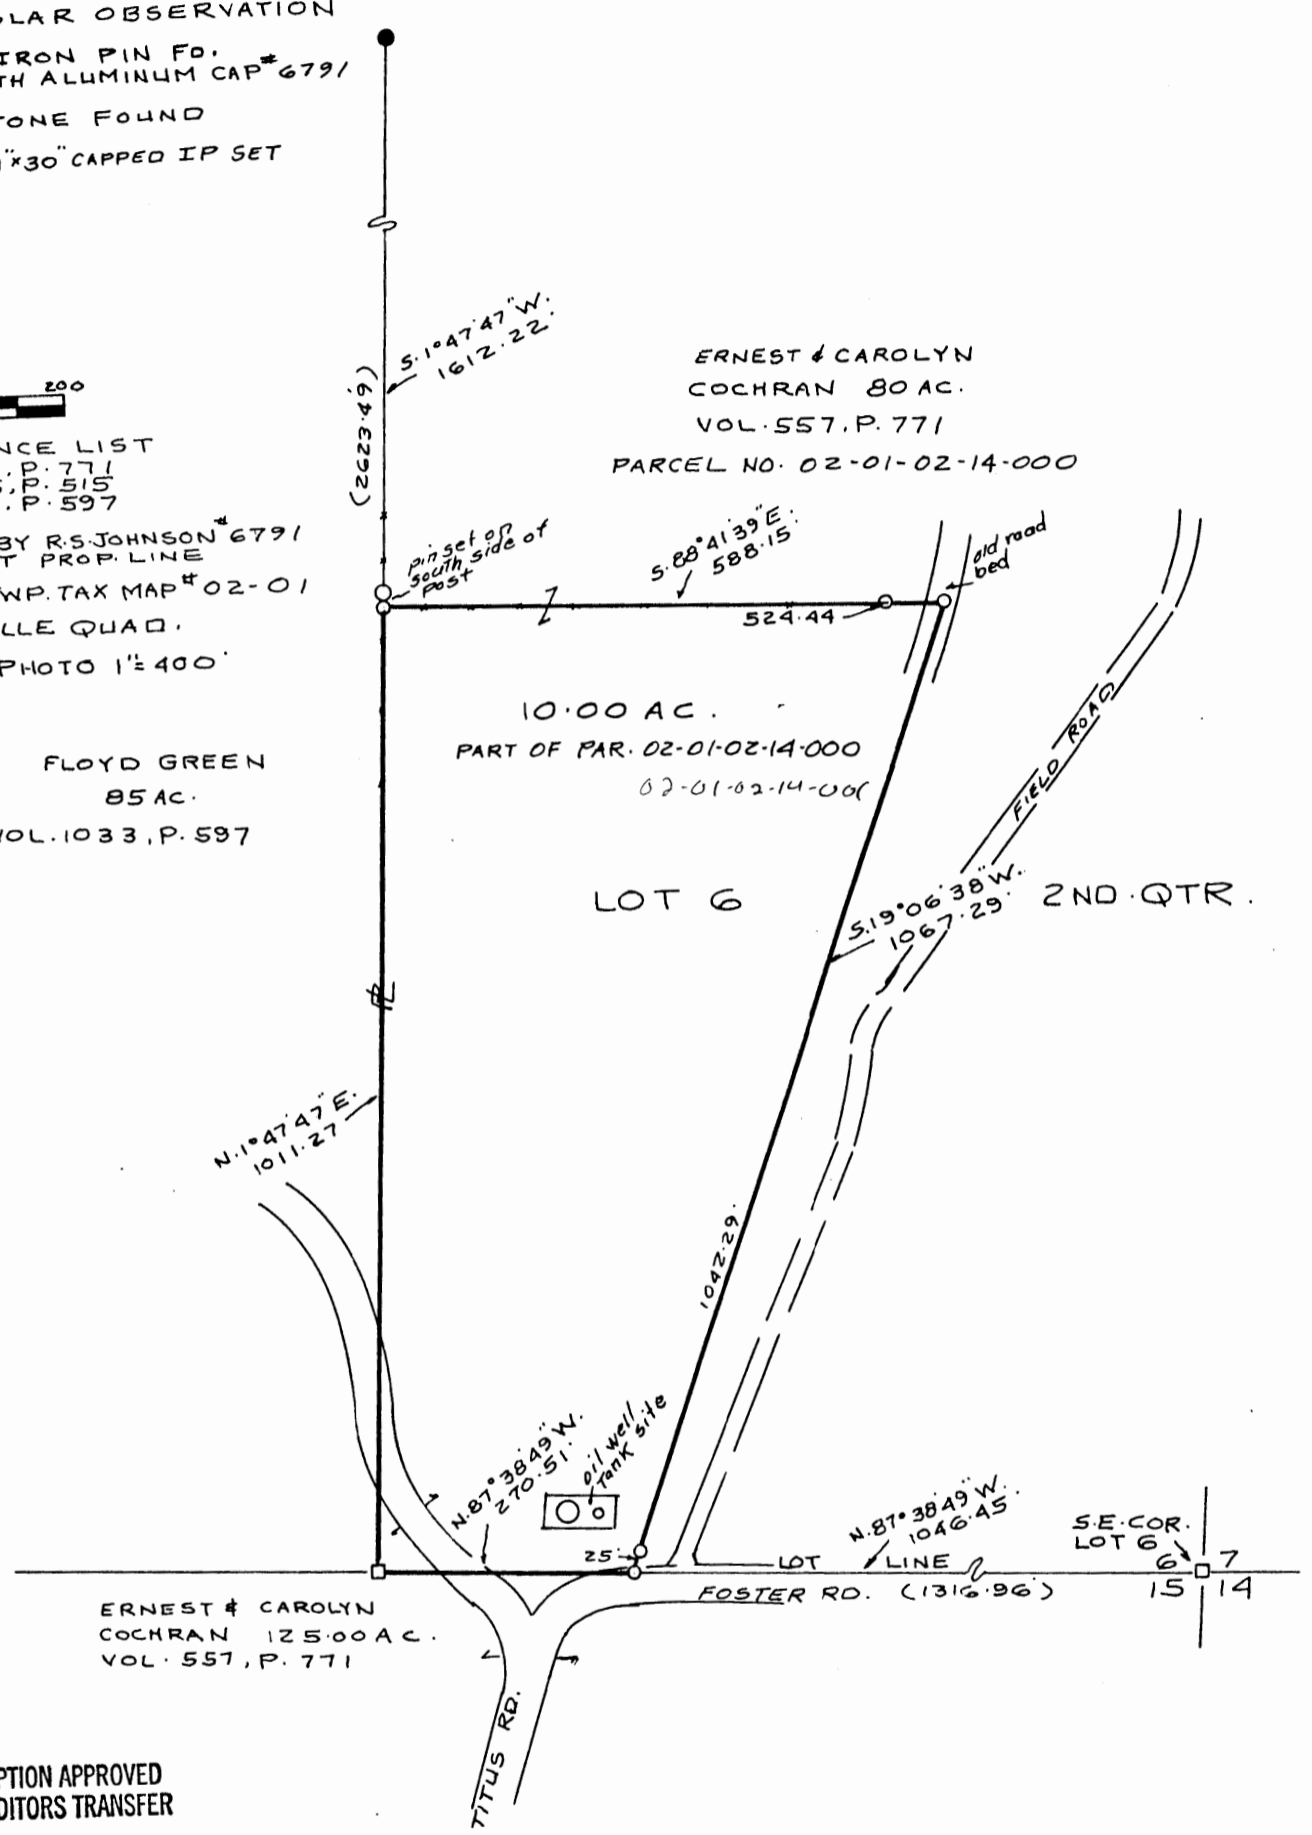

ERNEST & CAROLYN
 COCHRAN 125.00 AC.
 VOL. 557, P. 771

DESCRIPTION APPROVED
 FOR AUDITORS TRANSFER

BY K. Buckley
 1-12-96

MAP SHOWING SURVEY OF 10.00 AC.
 ON PROPERTY OWNED BY ERNEST & CAROLYN
 COCHRAN VOL. 557, P. 771 IN THE EAST-HALF
 OF LOT 6 QTR. TWP. 2, TWP. 3, RA. 6 USML
 ADAMS TWP. MUSKINGUM CO., OHIO

RICHARD MAX GRAVES
 REGISTERED SURVEYOR #5792
 2925 KENLO WOODS DR.
 NASHPORT, OHIO 43830
 JANUARY 11, 1996
Richard Max Graves