


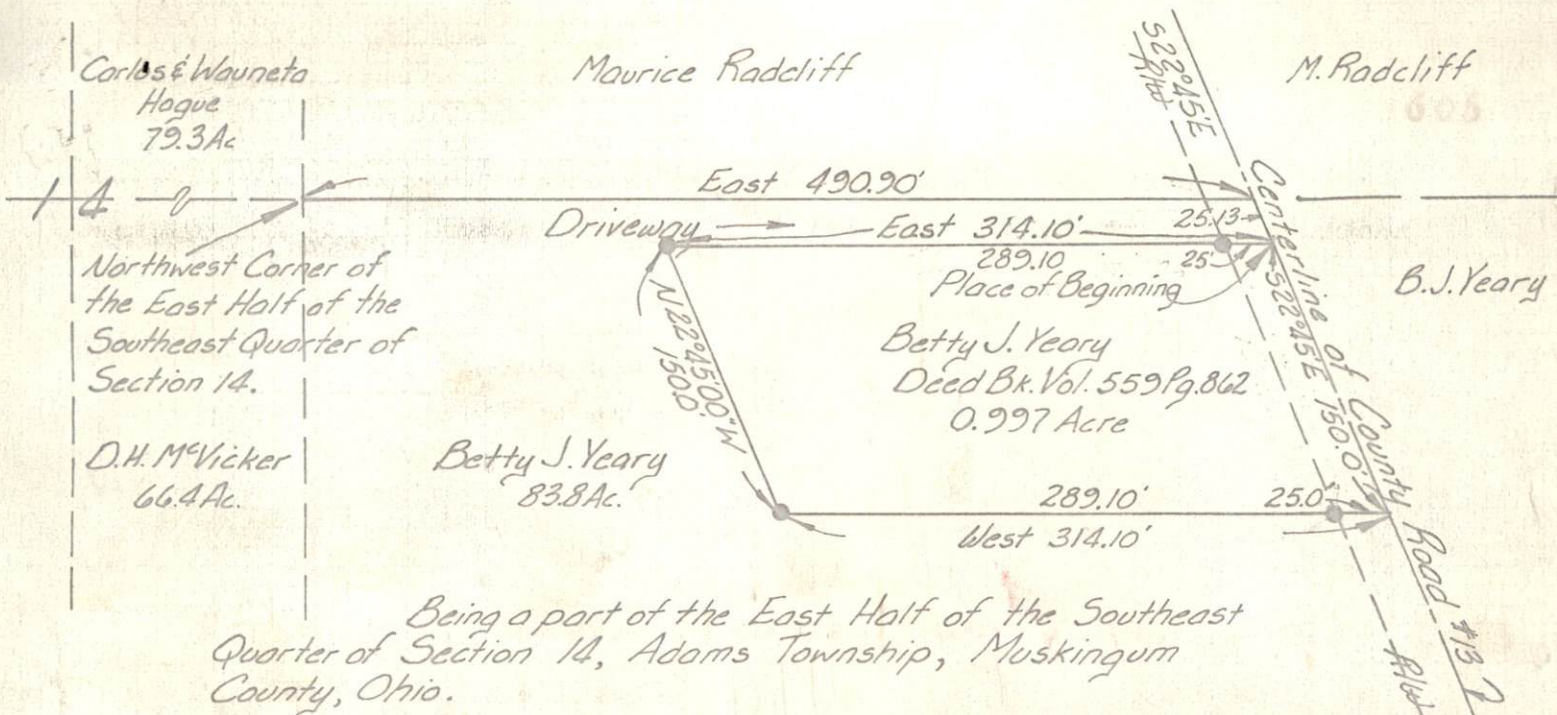

Approved by the Muskingum County Commissioners
this 10th day of April 1976

E. Lee Shook

Scott Patton

Commissioners

Approved for on lot sewage this 8 day of APRIL
1976 by the Muskingum County Health Department.

Edward J. Pines
Sanitarian Adm.

I hereby certify the above plot and survey to be
correct as prepared by me, this 3rd day of March, 1976.

OFFICE COPY

NOT RECORDABLE

W. J. Kiehlbach
Registered Surveyor #5718

Survey for: Betty J. Yeary		
REVISIONS	ROUTE #6 BOX 29-B NEWARK, OHIO 43055 PHONE (614) 763-4335	
	SCALE: 1"=	DR BY: DFS
	DATE: 3-3-76	CK'D. BY: DFS
	DRAWING NO. 3168-3-76	

ADAMS
7-1