

Being a part of the Northwest Quarter of Section 24 and a part of the Northeast Quarter of Section 25, Township three, Range six, Adams Township, Muskingum County, Ohio and being further described as follows:

Commencing at the Southeast Corner of the Northeast Quarter of Section 25; thence South 89 degrees 42 minutes 33 seconds West 82.50 feet along the South line of the said Northeast Quarter of Section 25 to a point marked by an existing iron pin; thence North 00 degrees 24 minutes 54 seconds West 1249.52 feet to a point in the center of Township Road number 162, said point being the place of beginning of this tract, passing a point marked by an existing iron pin at 1229.95 feet; thence continuing North 00 degrees 24 minutes 54 seconds West 205.12 feet to a point marked by an iron pin, passing a point marked by an iron pin at 15.43 feet; thence South 89 degrees 37 minutes 41 seconds East 446.72 feet to a point marked by an iron pin; thence South 00 degrees 37 minutes 41 seconds East 200.00 feet to a point marked by an iron pin; thence North 89 degrees 37 minutes 41 seconds West 209.01 feet to a point marked by an iron pin; thence South 89 degrees 08 minutes 22 seconds West 238.43 feet to the place of beginning.

Containing 2.066 more or less acres (total), 1.634 more or less acres in Section 24, and 0.432 more or less acres in Section 25, Subject to all legal road right-of-ways.

I hereby certify the above description to be correct as prepared by me, this 21st day of July 1981.

*W. J. B. [Signature]*  
W. J. [Signature]  
REG. SURVEYOR #5718

J. Lepi  
903-7-81

DESCRIPTION APPROVED  
for Auditor's transfer


By *[Signature]* 7-27-81

OFFICE COPY  
NOT RECORDED

Parcel #s

02-70-24-10  
02-70-25-03

9400 SUMMERS RD

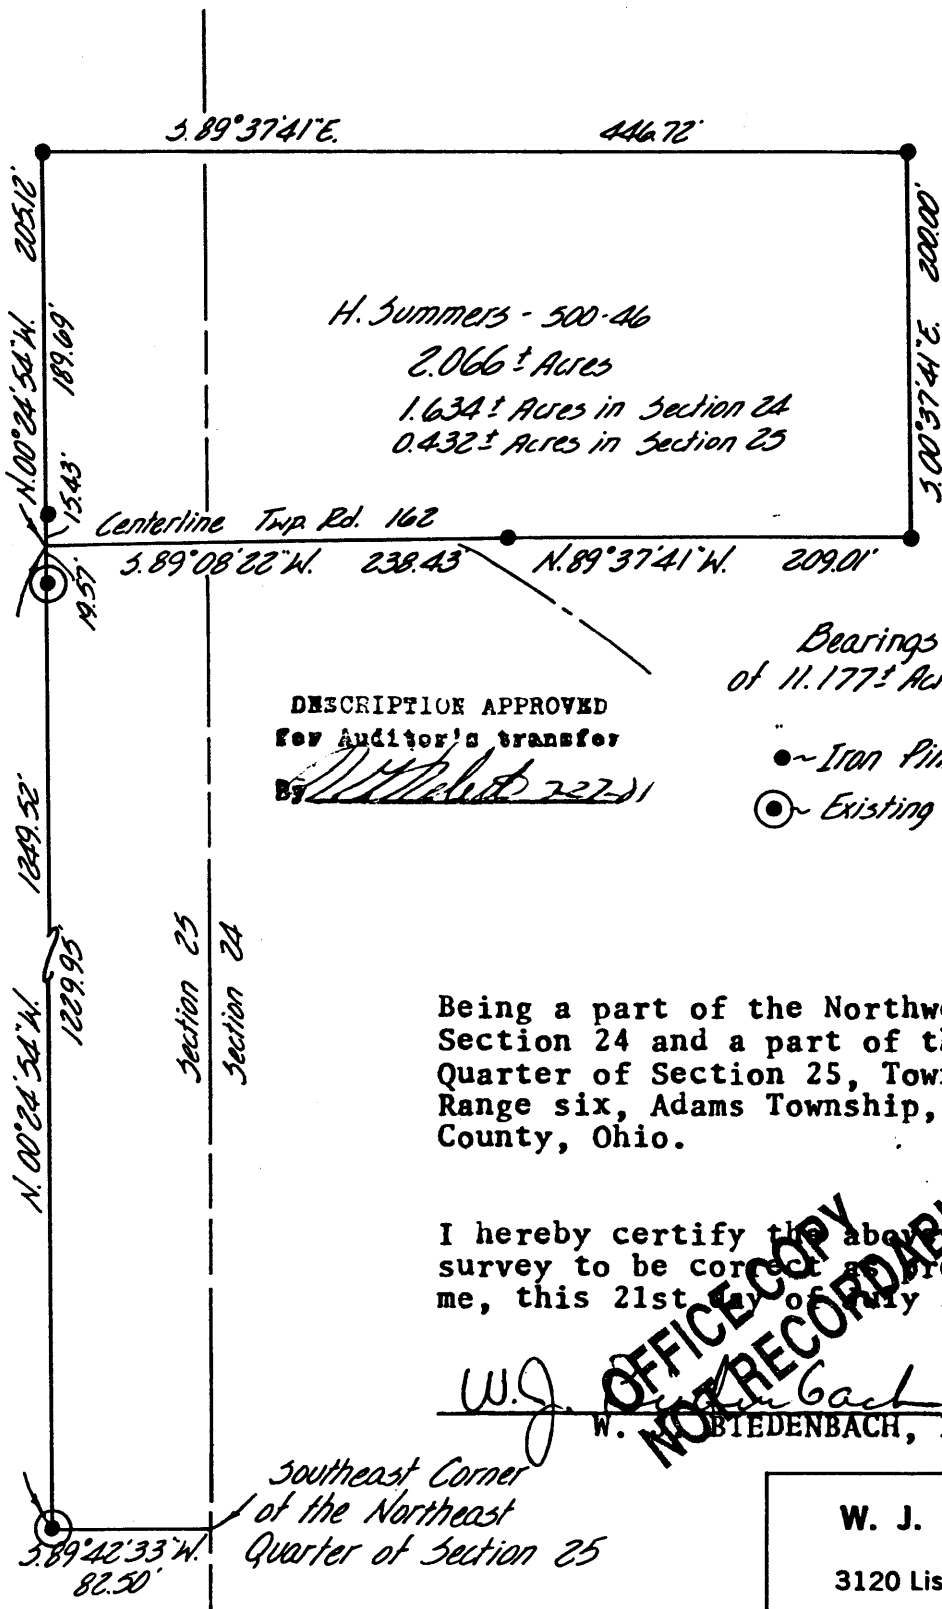

H. Summers - 500-46  
 2.066 ± Acres  
 1.634 ± Acres in Section 24  
 0.432 ± Acres in Section 25

Centerline Twp Rd. 162

Bearings based on previous survey of 11.177 ± Acres.

DESCRIPTION APPROVED  
for Auditor's transfer

By W. J. Biedenbach 222-11

- Iron Pins Set (3/4" galv. pipe)
- ⊙ Existing Iron Pins (1" galv. pipe)

Being a part of the Northwest Quarter of Section 24 and a part of the Northeast Quarter of Section 25, Township three, Range six, Adams Township, Muskingum County, Ohio.

I hereby certify the above plat and survey to be correct as prepared by me, this 21st day of July 1981.

**OFFICE COPY  
NOT RECORDABLE**

W. J. Biedenbach  
 W. J. BIEDENBACH, REG. SURVEYOR #5718

Southeast Corner of the Northeast Quarter of Section 25

**W. J. BIEDENBACH & ASSOC.**  
 Surveying & Mapping  
 3120 Lisa Ln. Zanesville, Ohio 43701  
 (614) 453-4850

Drawn by: <u>MDL</u>	Date: <u>7-21-81</u>
Scale: <u>1"=100'</u>	Checked by: <u>MDL</u>
Job N <sup>o</sup> : <u>903-7-81</u>	J. Lepi