



BASE OF BEARINGS IS TRUE NORTH BY AN OBSERVATION OF THE SUN

• 5/8 x 30" IRON PIN SET APRIL 1994
 --- FENCE
 ○ 5/8 x 30" REBAR SET (CAPPED # 5792)

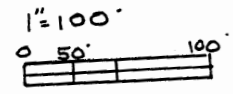

JACK & MARGARET SUTHERLAND 80 AC. V-836, P. 124

JUDITH & PRESLEY CUNNINGHAM 80 AC. VOL. 830, P. 40

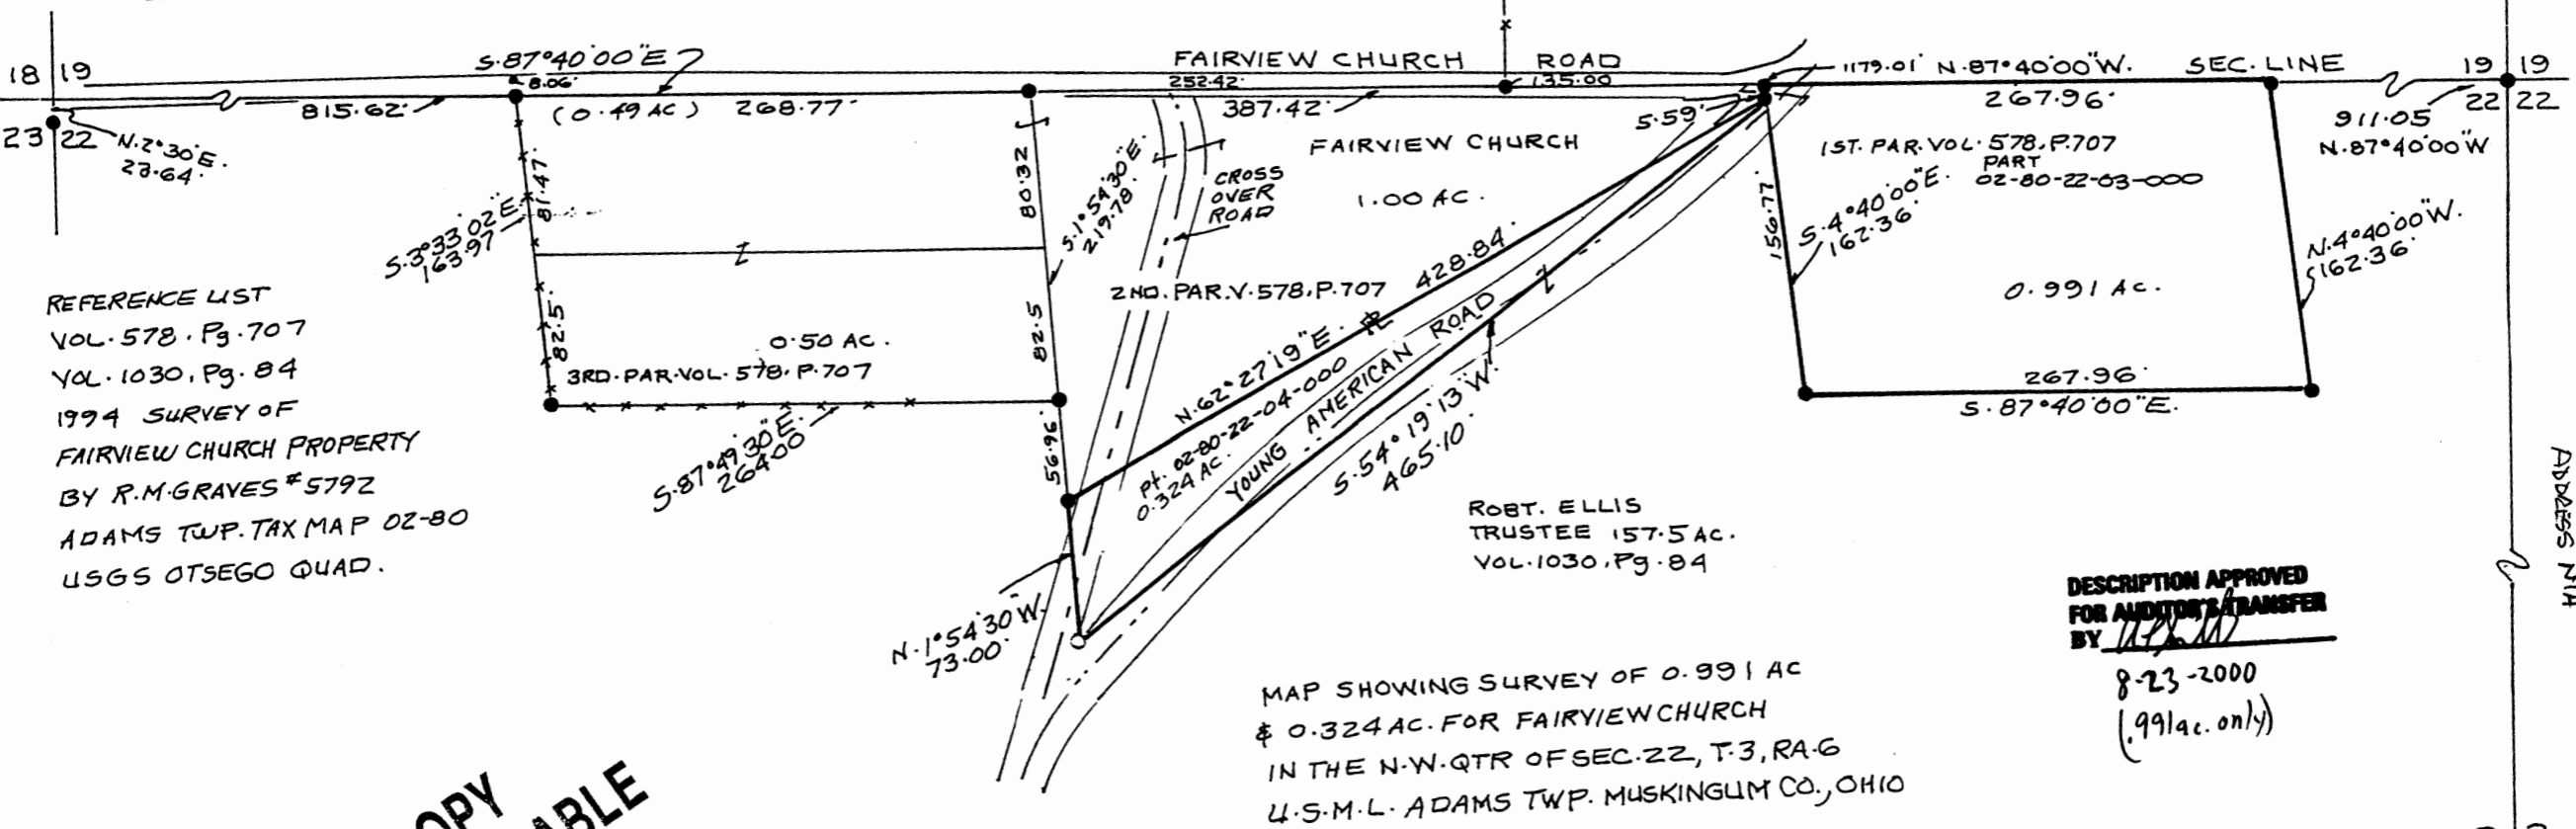

REFERENCE LIST
 VOL. 578, Pg. 707
 VOL. 1030, Pg. 84
 1994 SURVEY OF FAIRVIEW CHURCH PROPERTY BY R.M. GRAVES #5792
 ADAMS TWP. TAX MAP 02-80
 USGS OTSEGO QUAD.

ROBT. ELLIS TRUSTEE 157.5 AC. VOL. 1030, Pg. 84

MAP SHOWING SURVEY OF 0.991 AC & 0.324 AC FOR FAIRVIEW CHURCH IN THE N.W. QTR OF SEC. 22, T.3, RA-G U.S.M.L. ADAMS TWP. MUSKINGUM CO., OHIO

DESCRIPTION APPROVED FOR AUDITOR'S TRANSFER BY *[Signature]*

8-23-2000 (.991 ac. only)

RICHARD MAX GRAVES REGISTERED SURVEYOR #5792 2925 KENILWOODS NASHPORT, OHIO 43880

OFFICE COPY NOT RECORDABLE

ADDRESS N/A
 22

02-80-22-03-001