

Fairview Church
0.324 Ac.
Part of Parcel No. 02-80-22-04-000

Situated in the state of Ohio, County of Muskingum, Township of Adams:

Being a part of the Northwest Quarter of Section Twenty-two (22), Township Three (3), Range six (6) of the United States Military Land and property now Recorded in the name of Robert Ellis, Trustee and Recorded in Deed Book 1030, page 84 of the Muskingum County Deed Records bounded and described as follows:

Commencing at an iron pin set at the northeast corner of said northwest quarter of section 22; thence N 87° 40' 00" W (the base of bearings for this description is true north by an observation of the sun) along the north line of said quarter 1179.01 feet to an iron pin set at the intersection of Fairview Church Road and Young American Road; thence S 4° 40' 00" E 5.59 feet to an iron pin set in the south side of said Young American Road at the true place of beginning for the following described parcel; thence S 54° 19' 13" W along Young American Road 465.10 feet to an iron pin set; thence N 1° 54' 30" W 73.00 feet to an iron pin set at the southwest corner of the Second Parcel of land owned by Fairview Church (Vol. 578, pg. 707); thence N 62° 27' 19" E along the south line of said Second Parcel 428.84 feet to the true place of beginning containing Three-hundred-twenty-four thousandths (0.324) of an acre.

Part of Auditors Parcel No. 02-80-22-04-000.

Subject to all legal right-of-ways and easements on record.

All iron pins set are 5/8" x 30" rebar capped No. 5792.

This description was written July 22, 2000 from a Field Survey made by Richard Max Graves, Registered Surveyor No. 5792.

**OFFICE COPY
NOT RECORDABLE**

**DESCRIPTION APPROVED
FOR AUDITOR'S TRANSFER
BY RMG**



8-23-2000

02-80-22-04-001
ADDRESS N/A



BASE OF BEARINGS IS TRUE
NORTH BY AN OBSERVATION
OF THE SUN

- $\frac{5}{8}$ " x 30" IRON PIN SET APRIL 1994
- x x x x — FENCE
- $\frac{5}{8}$ " x 30" REBAR SET (CAPPED # 5792)

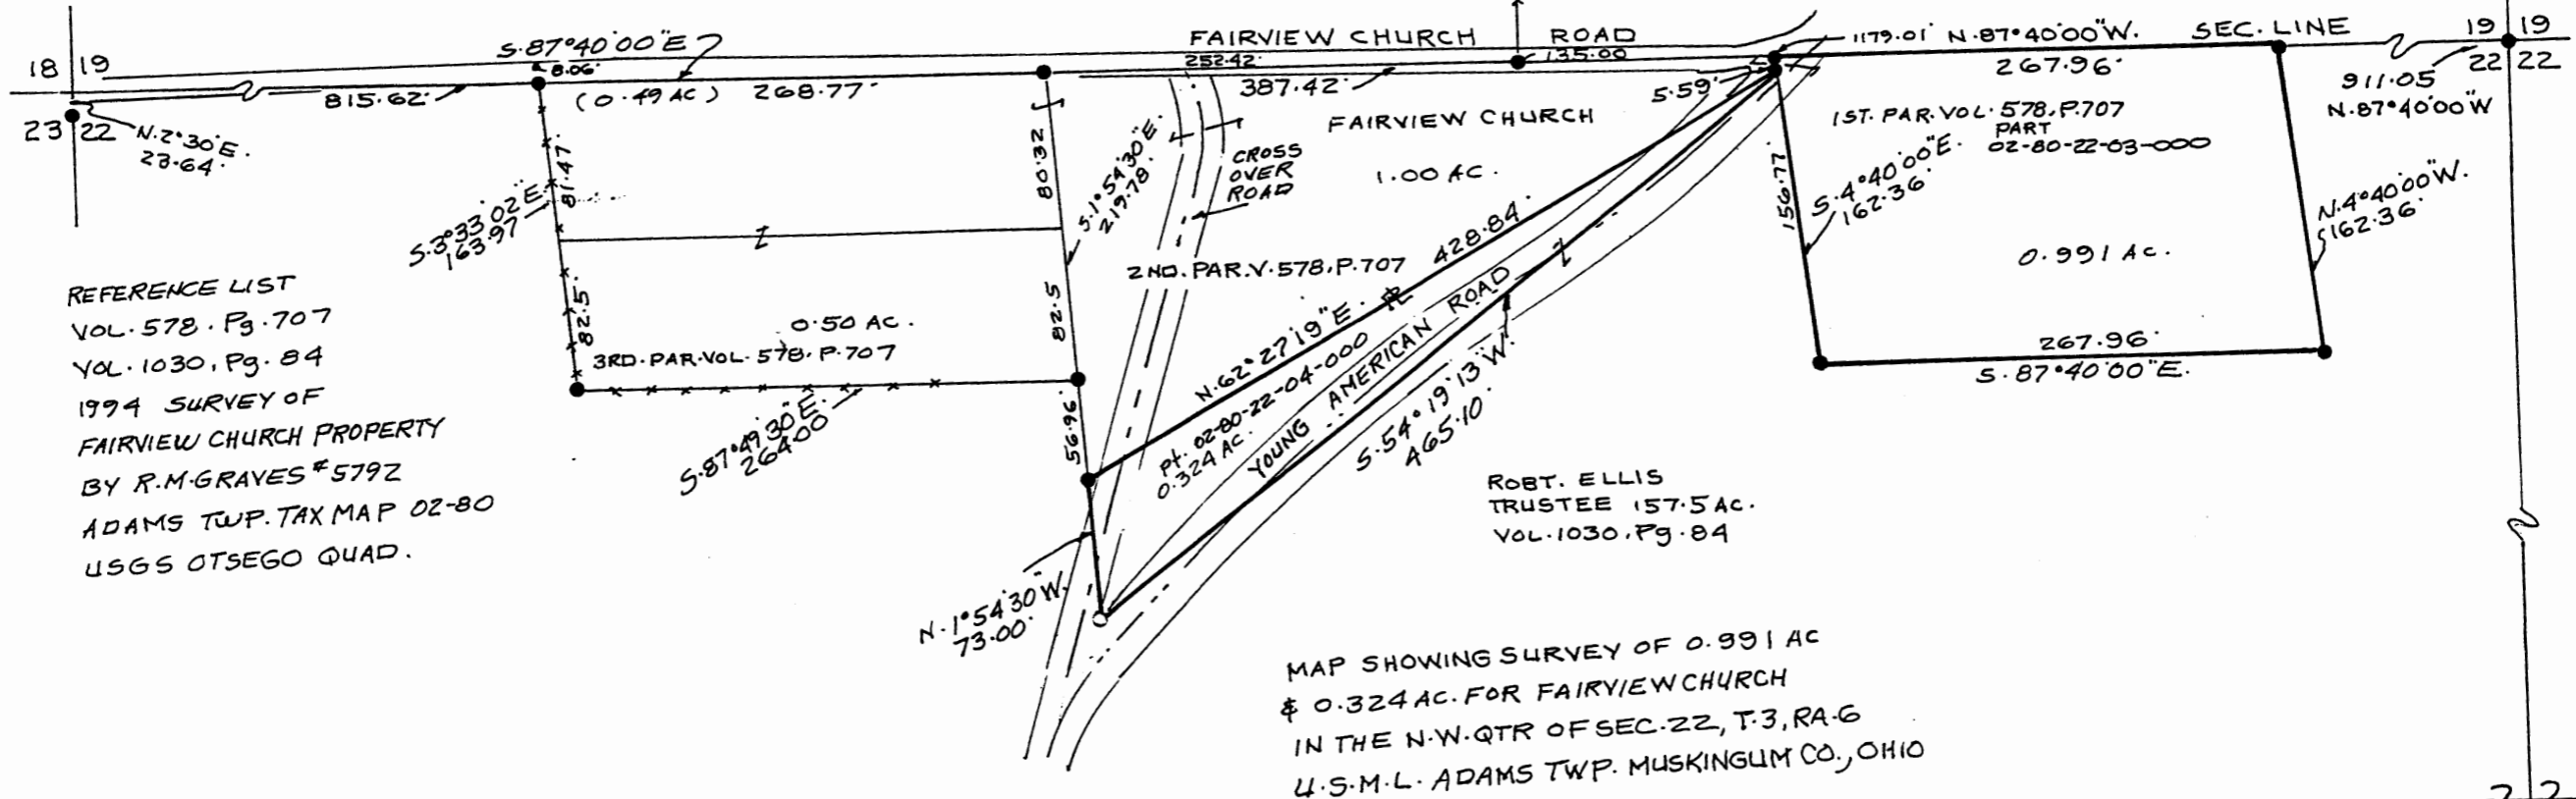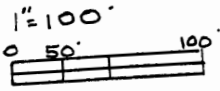

REFERENCE LIST
 VOL. 578. P. 707
 VOL. 1030. P. 84
 1994 SURVEY OF
 FAIRVIEW CHURCH PROPERTY
 BY R.M. GRAVES # 5792
 ADAMS TWP. TAX MAP 02-80
 USGS OTSEGO QUAD.

MAP SHOWING SURVEY OF 0.991 AC
 & 0.324 AC. FOR FAIRVIEW CHURCH
 IN THE N.W. QTR OF SEC. 22, T. 3, RA. 6
 U.S.M.L. ADAMS TWP. MUSKINGUM CO., OHIO

RICHARD MAX GRAVES
 REGISTERED SURVEYOR # 5792
 2925 KENLO WOODS DR.
 NASHPORT, OHIO 43830
 July 29 2000 //

DESCRIPTION APPROVED
 FOR AUDITORY TRANSFER
 BY *[Signature]*
 8-23-2000
 (0.324 ac. only)