

Legal Description

Being part of the Northeast Quarter of Section 10,
Township 12, Range 12, Blue Rock Township, Muskingum
County, Ohio being more particularly described as follows:

Commencing at a concrete monument at the center of
Section 10; Thence North along the half section line
for 1063.29 feet to a concrete monument and the point
of beginning;

Thence $N 2^{\circ} 11' 42'' E$ for 192.69 feet to a concrete monument;
Thence $S 88^{\circ} 26' 55'' E$ for 230.81 feet to a concrete monument;
Thence $S 1^{\circ} 11' 52'' W$ for 106.67 feet to a concrete monument;
Thence $S 71^{\circ} 20' 27'' W$ for 248.95 feet to the point of
beginning containing 0.79 Acres

Including an easement as recorded in Volume 818 Page 28

Subject to an easement as recorded in Volume 818 Page 281

The above description contains all the acreage in the
previous deed and is the same premises in prior deed
Volume 875 Page 78 and was surveyed from
existing monuments


Surveyed by *[Signature]* on December 1982
Camp Reg. # 5-5843

OFFICE COPY
NOT RECORDABLE

1/82
New

06-10-10-01-000 SUR

E.C.R. 457
SE 20' Easement

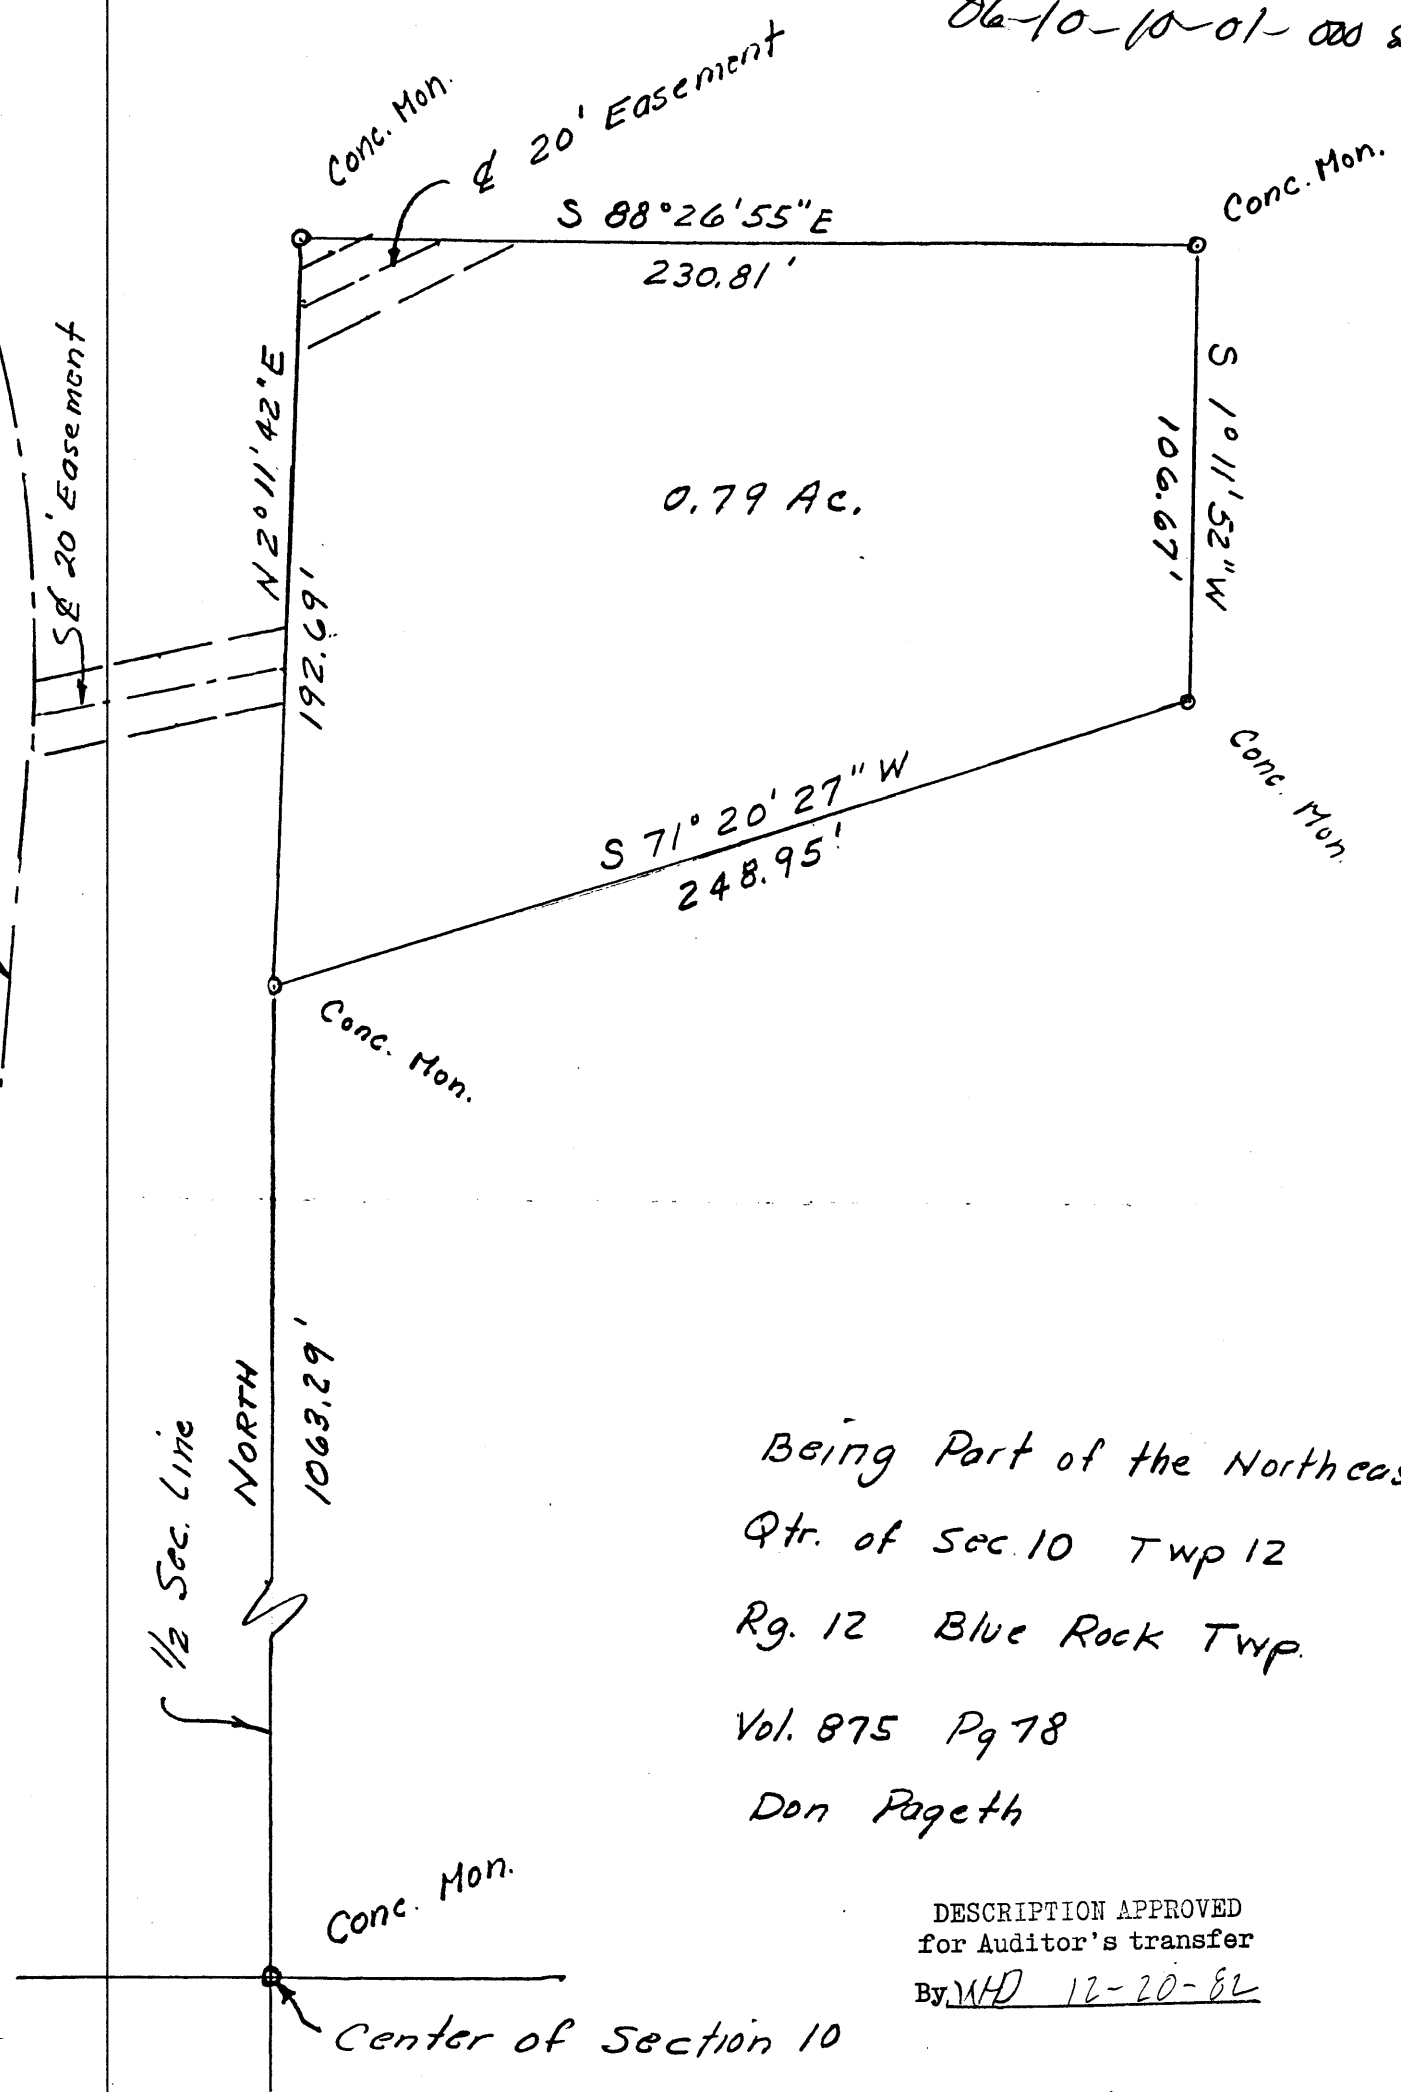

Being Part of the Northeast
Qtr. of Sec. 10 Twp 12
Rg. 12 Blue Rock Twp.
Vol. 875 Pg 78
Don Pageth

DESCRIPTION APPROVED
for Auditor's transfer
By MHD 12-20-82

OFFICE COPY
NOT RECORDABLE
Camp
12/11/82