

K. P. & M. HANIMAN
520-801
11. 17 Ac. ±

PARCEL NO. 06-06-40-04-02-000

SITUATED IN THE STATE OF OHIO, COUNTY OF MUSKINGUM, TOWNSHIP OF BLUE ROCK, IN THE EAST HALF OF THE NORTHEAST QUARTER OF SECTION 17, RANGE 12 WEST, TOWNSHIP 13 NORTH, OF "THE CONGRESS LANDS EAST OF THE SCIOTO RIVER".

SCALE 1"=209

BEARINGS BASED
ON EAST LINE
OF SECTION 17
USED AS
S 07°54'31"W AS
PER SURVEY PLAT
BY KEVIN CANNON
RLS # 7224 DATED
12-22-89.

H & E
KELLY
527-1015
33.11 Ac.
+ 23.78 Ac.
+ 24.00 Ac.

80.89 Ac
TOTAL


- = IRON PIN SET CAPPED
"CLAUS 6456".
- = IRON PIN FOUND.
- ⊙ = AXLE FOUND.
- ① = IRON PIN FOUND CAPPED
"C. L. S. 7224".
- △ = IRON PIN FOUND CAPPED
"BIEDENBACH PS. 5718, PS. 6713."
- ⊙ = CONCRETE RIGHT-OF-WAY
MONUMENT FOUND.
- △ = SURVEY ANGLE POINT.
- ▲ = P.K. NAIL FOUND.
- = LINES OF THIS SURVEY.

SURVEYOR'S CERTIFICATION


I hereby certify that this plat is true and correct to the best of my knowledge and that it was prepared from an actual field survey of the premises.

January 23, 1990
Date
Robert W. Claus, P.S. 6456
RR #2, Box 183A
Lewisville, Ohio 43754
(41) 567-3168

~~R TWP. RD. 277~~
~~SHAWER HILL ROAD~~

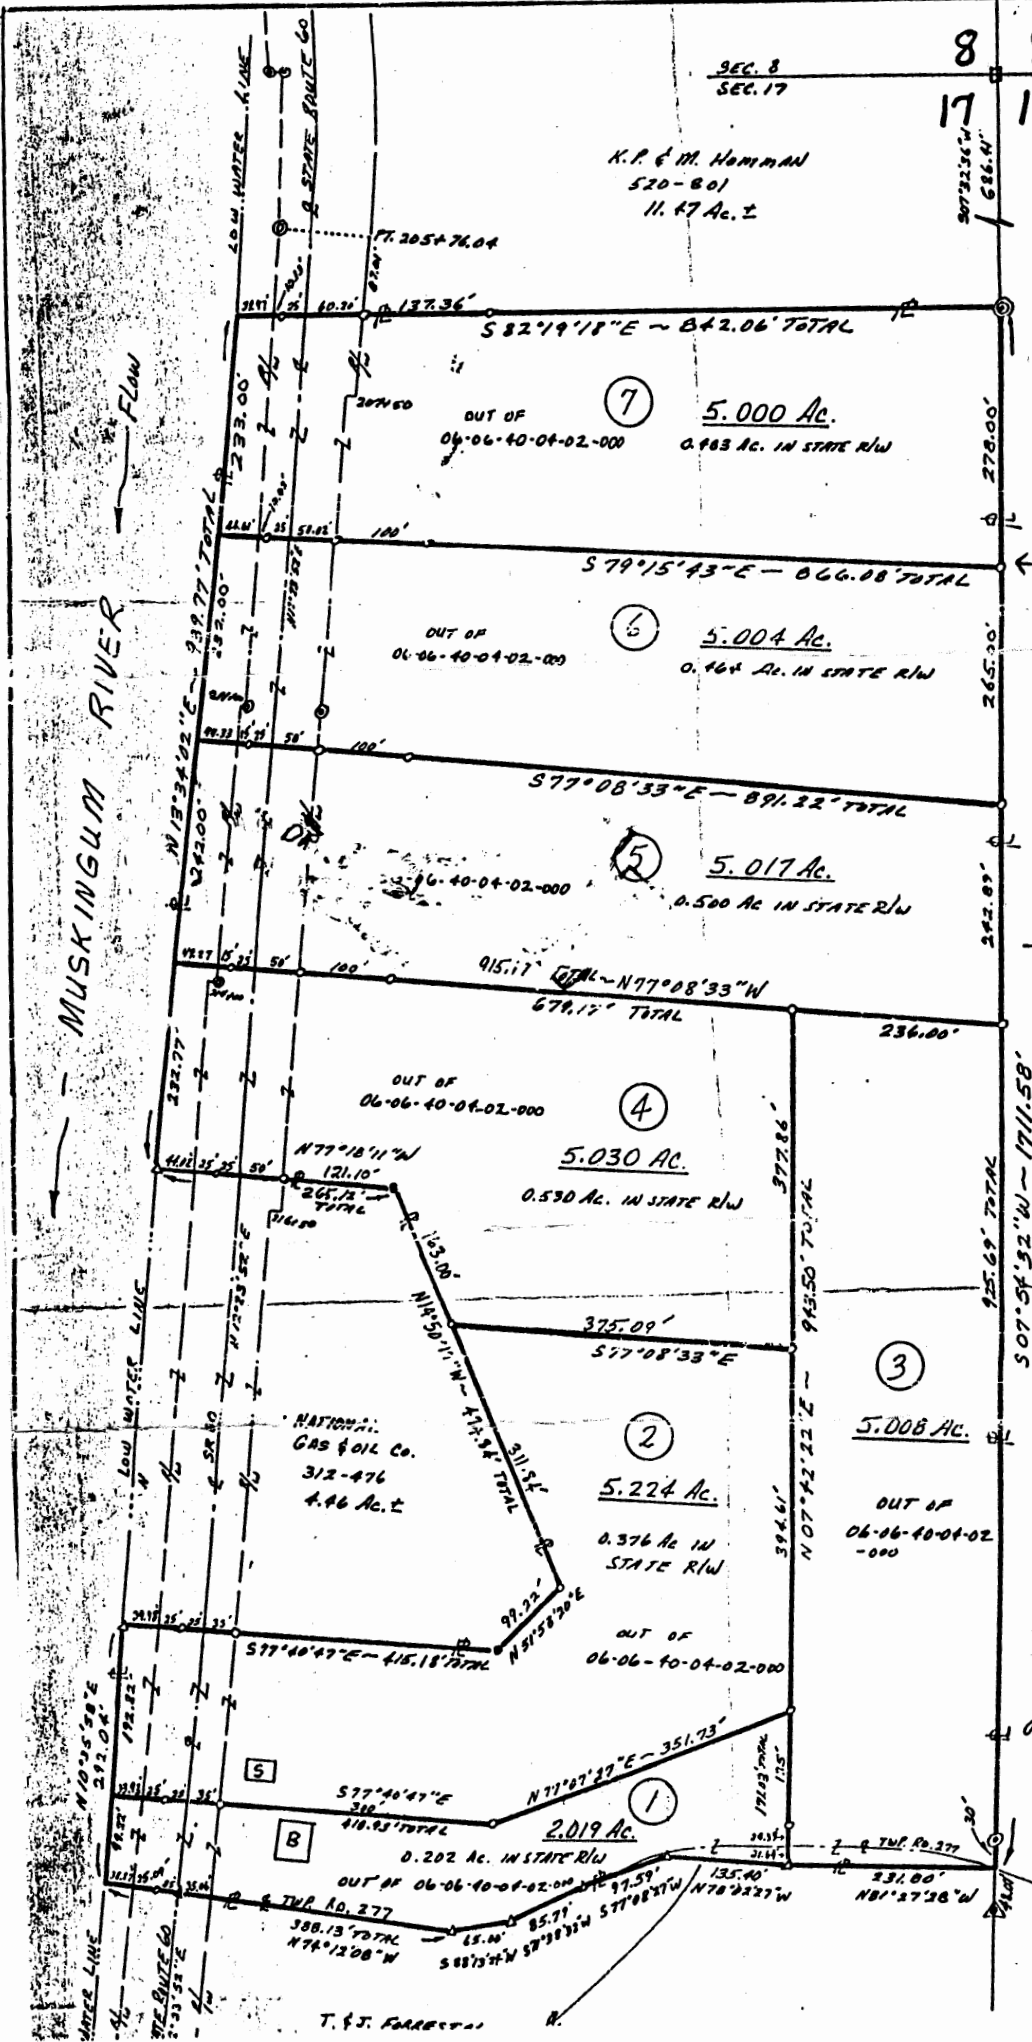

900115

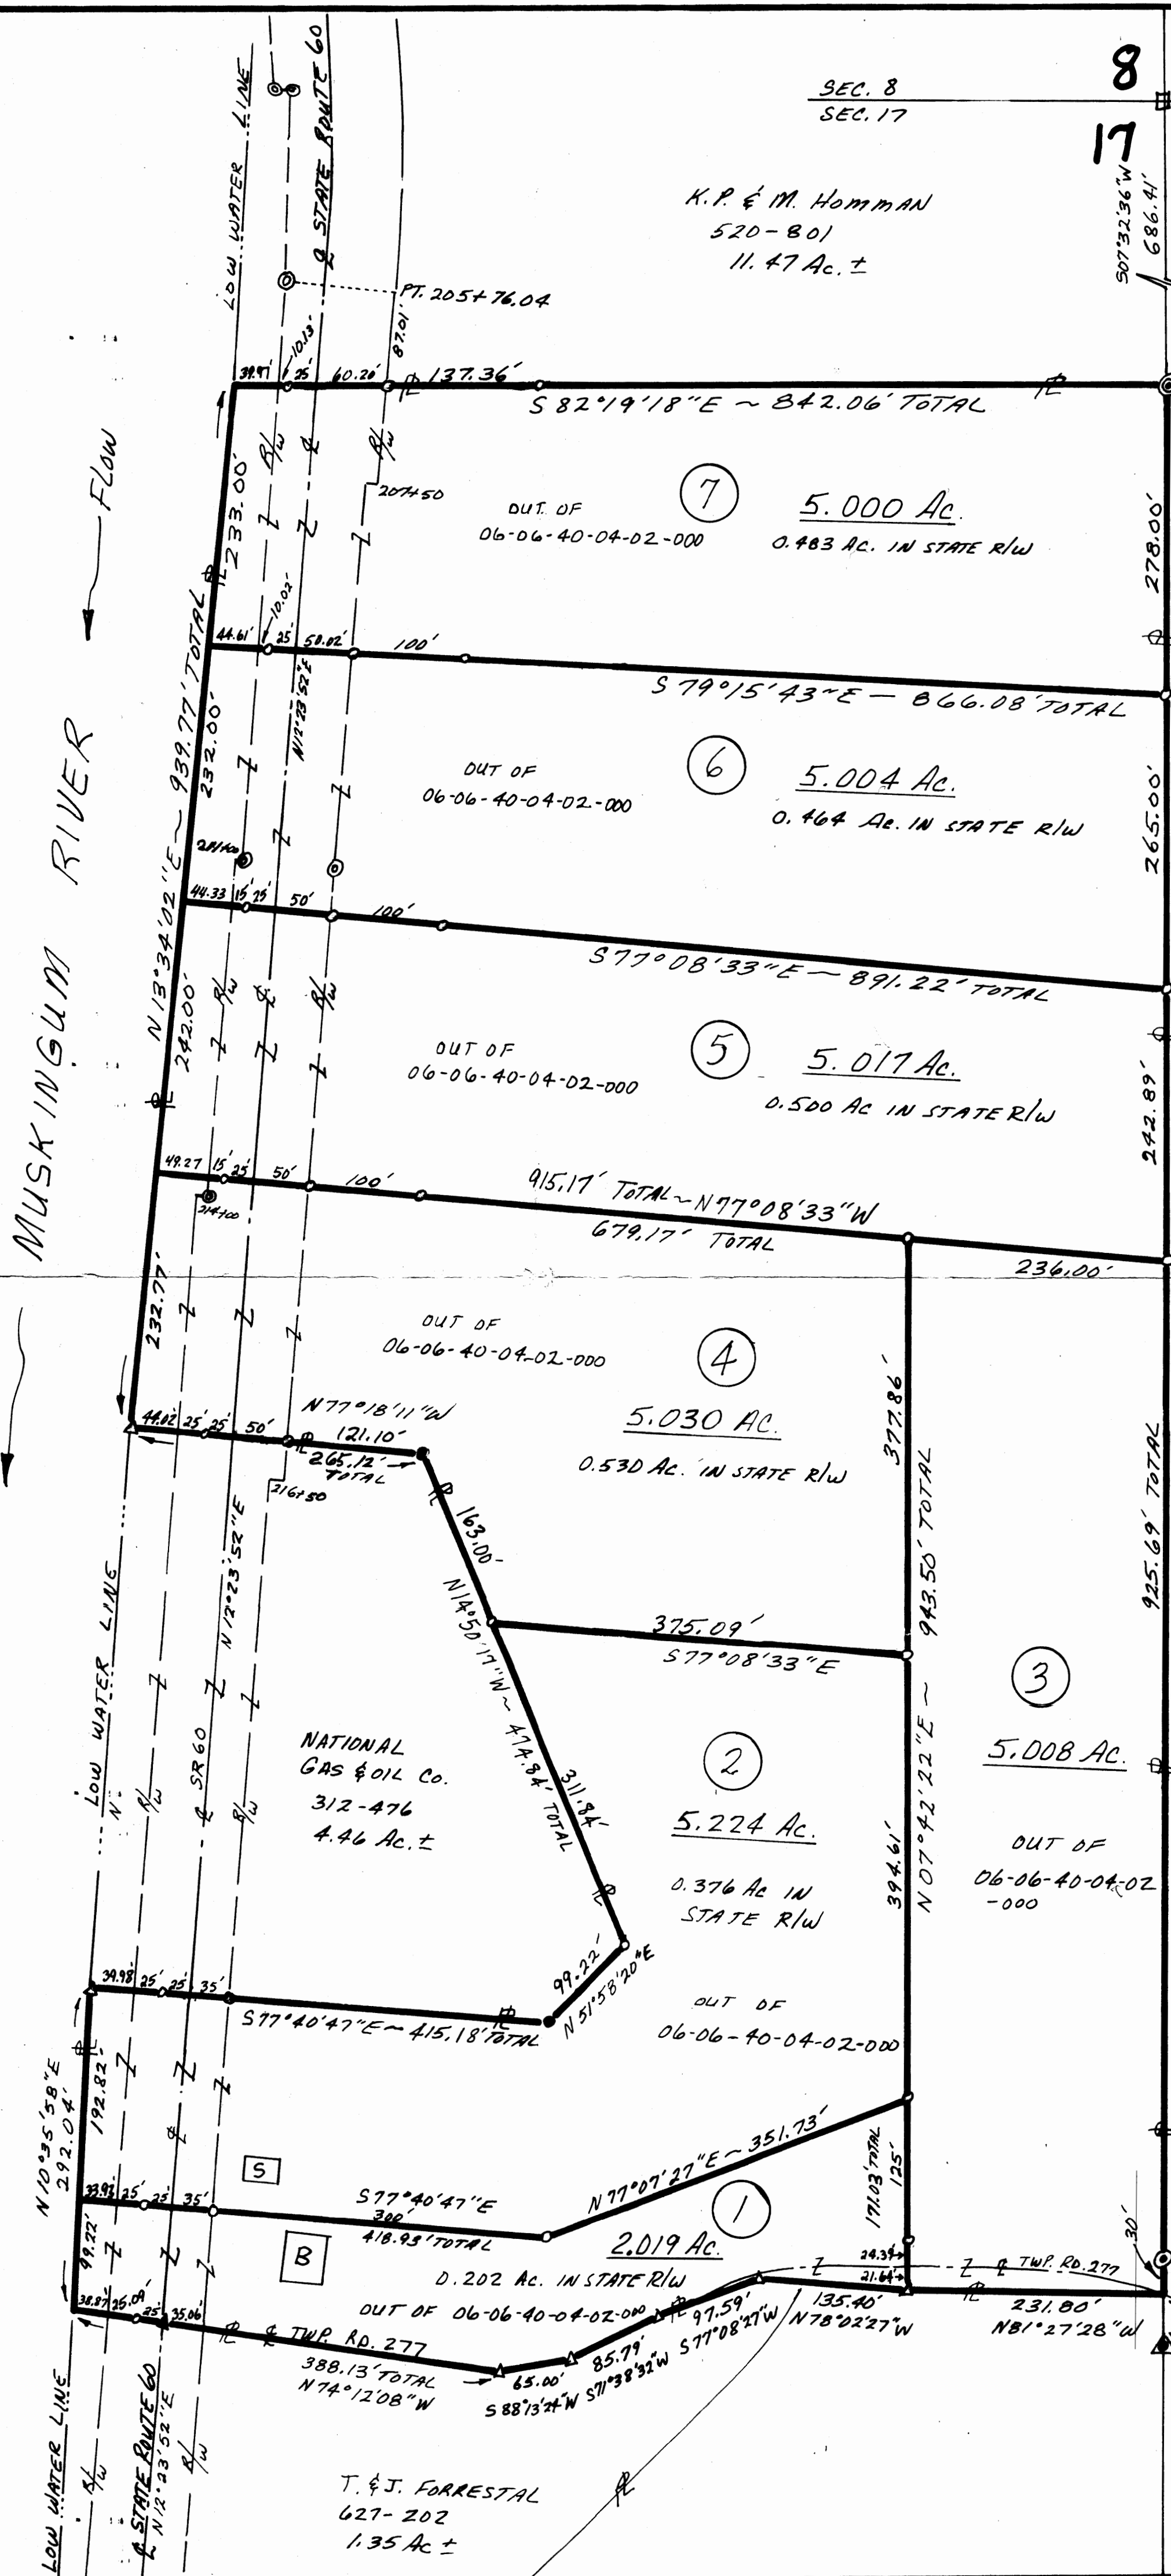

8 9
17 16

SEC. 8
SEC. 17

K.P. & M. HOMMAN
520-801
11.47 Ac. ±

SURVEY PLAT FOR BRUNER LAND CO.

PARCEL NO. 06-06-40-04-02-000 SUB

SITUATED IN THE STATE OF OHIO, COUNTY OF MUSKINGUM, TOWNSHIP OF BLUE ROCK, IN THE EAST HALF OF THE NORTHEAST QUARTER OF SECTION 17, RANGE 12 WEST, TOWNSHIP 12 NORTH, OF "THE CONGRESS LANDS EAST OF THE SCIOTO RIVER".

SCALE 1"=100'

BEARINGS BASED ON EAST LINE OF SECTION 17 USED AS S 07° 54' 32" W AS PER SURVEY PLAT BY KEVIN CANNON RLS # 7224 DATED 12-22-89.

H & E
KELLY
527-1015
38.11 Ac.
+ 23.78 Ac.
+ 26.00 Ac.
87.89 Ac.
TOTAL

- = IRON PIN SET CAPPED "CLAUS 6456".
- = IRON PIN FOUND.
- ⊙ = AXLE FOUND.
- ⊙ = IRON PIN FOUND CAPPED "C.L.S. 7224".
- △ = IRON PIN FOUND CAPPED "BIEDENBACH PS. 5718 PS. 6923".
- ⊙ = CONCRETE RIGHT-OF-WAY MONUMENT FOUND.
- △ = SURVEY ANGLE POINT.
- ▲ = P.K. NAIL FOUND.
- = LINES OF THIS SURVEY.

SURVEYOR'S CERTIFICATION


I hereby certify that this plat is true and correct to the best of my knowledge and that it was prepared from an actual field survey of the premises.

January 23, 1990
Date

OFFICE COPY
RECORDABLE
Roger W. Claus, P.S. 6456
RR #2, Box 183A
Lewisville, Ohio 43754
(614) 567-3168

DESCRIPTION APPROVED
FOR AUDITOR'S TRANSFER

BY J. E. Nambel
2-1-90

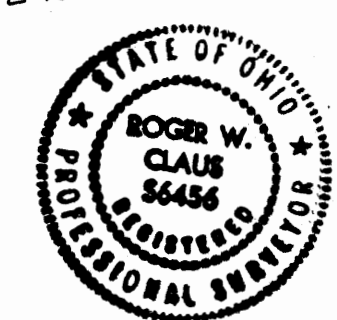

900115