



● - Iron Pins Set
△ - Stone Found

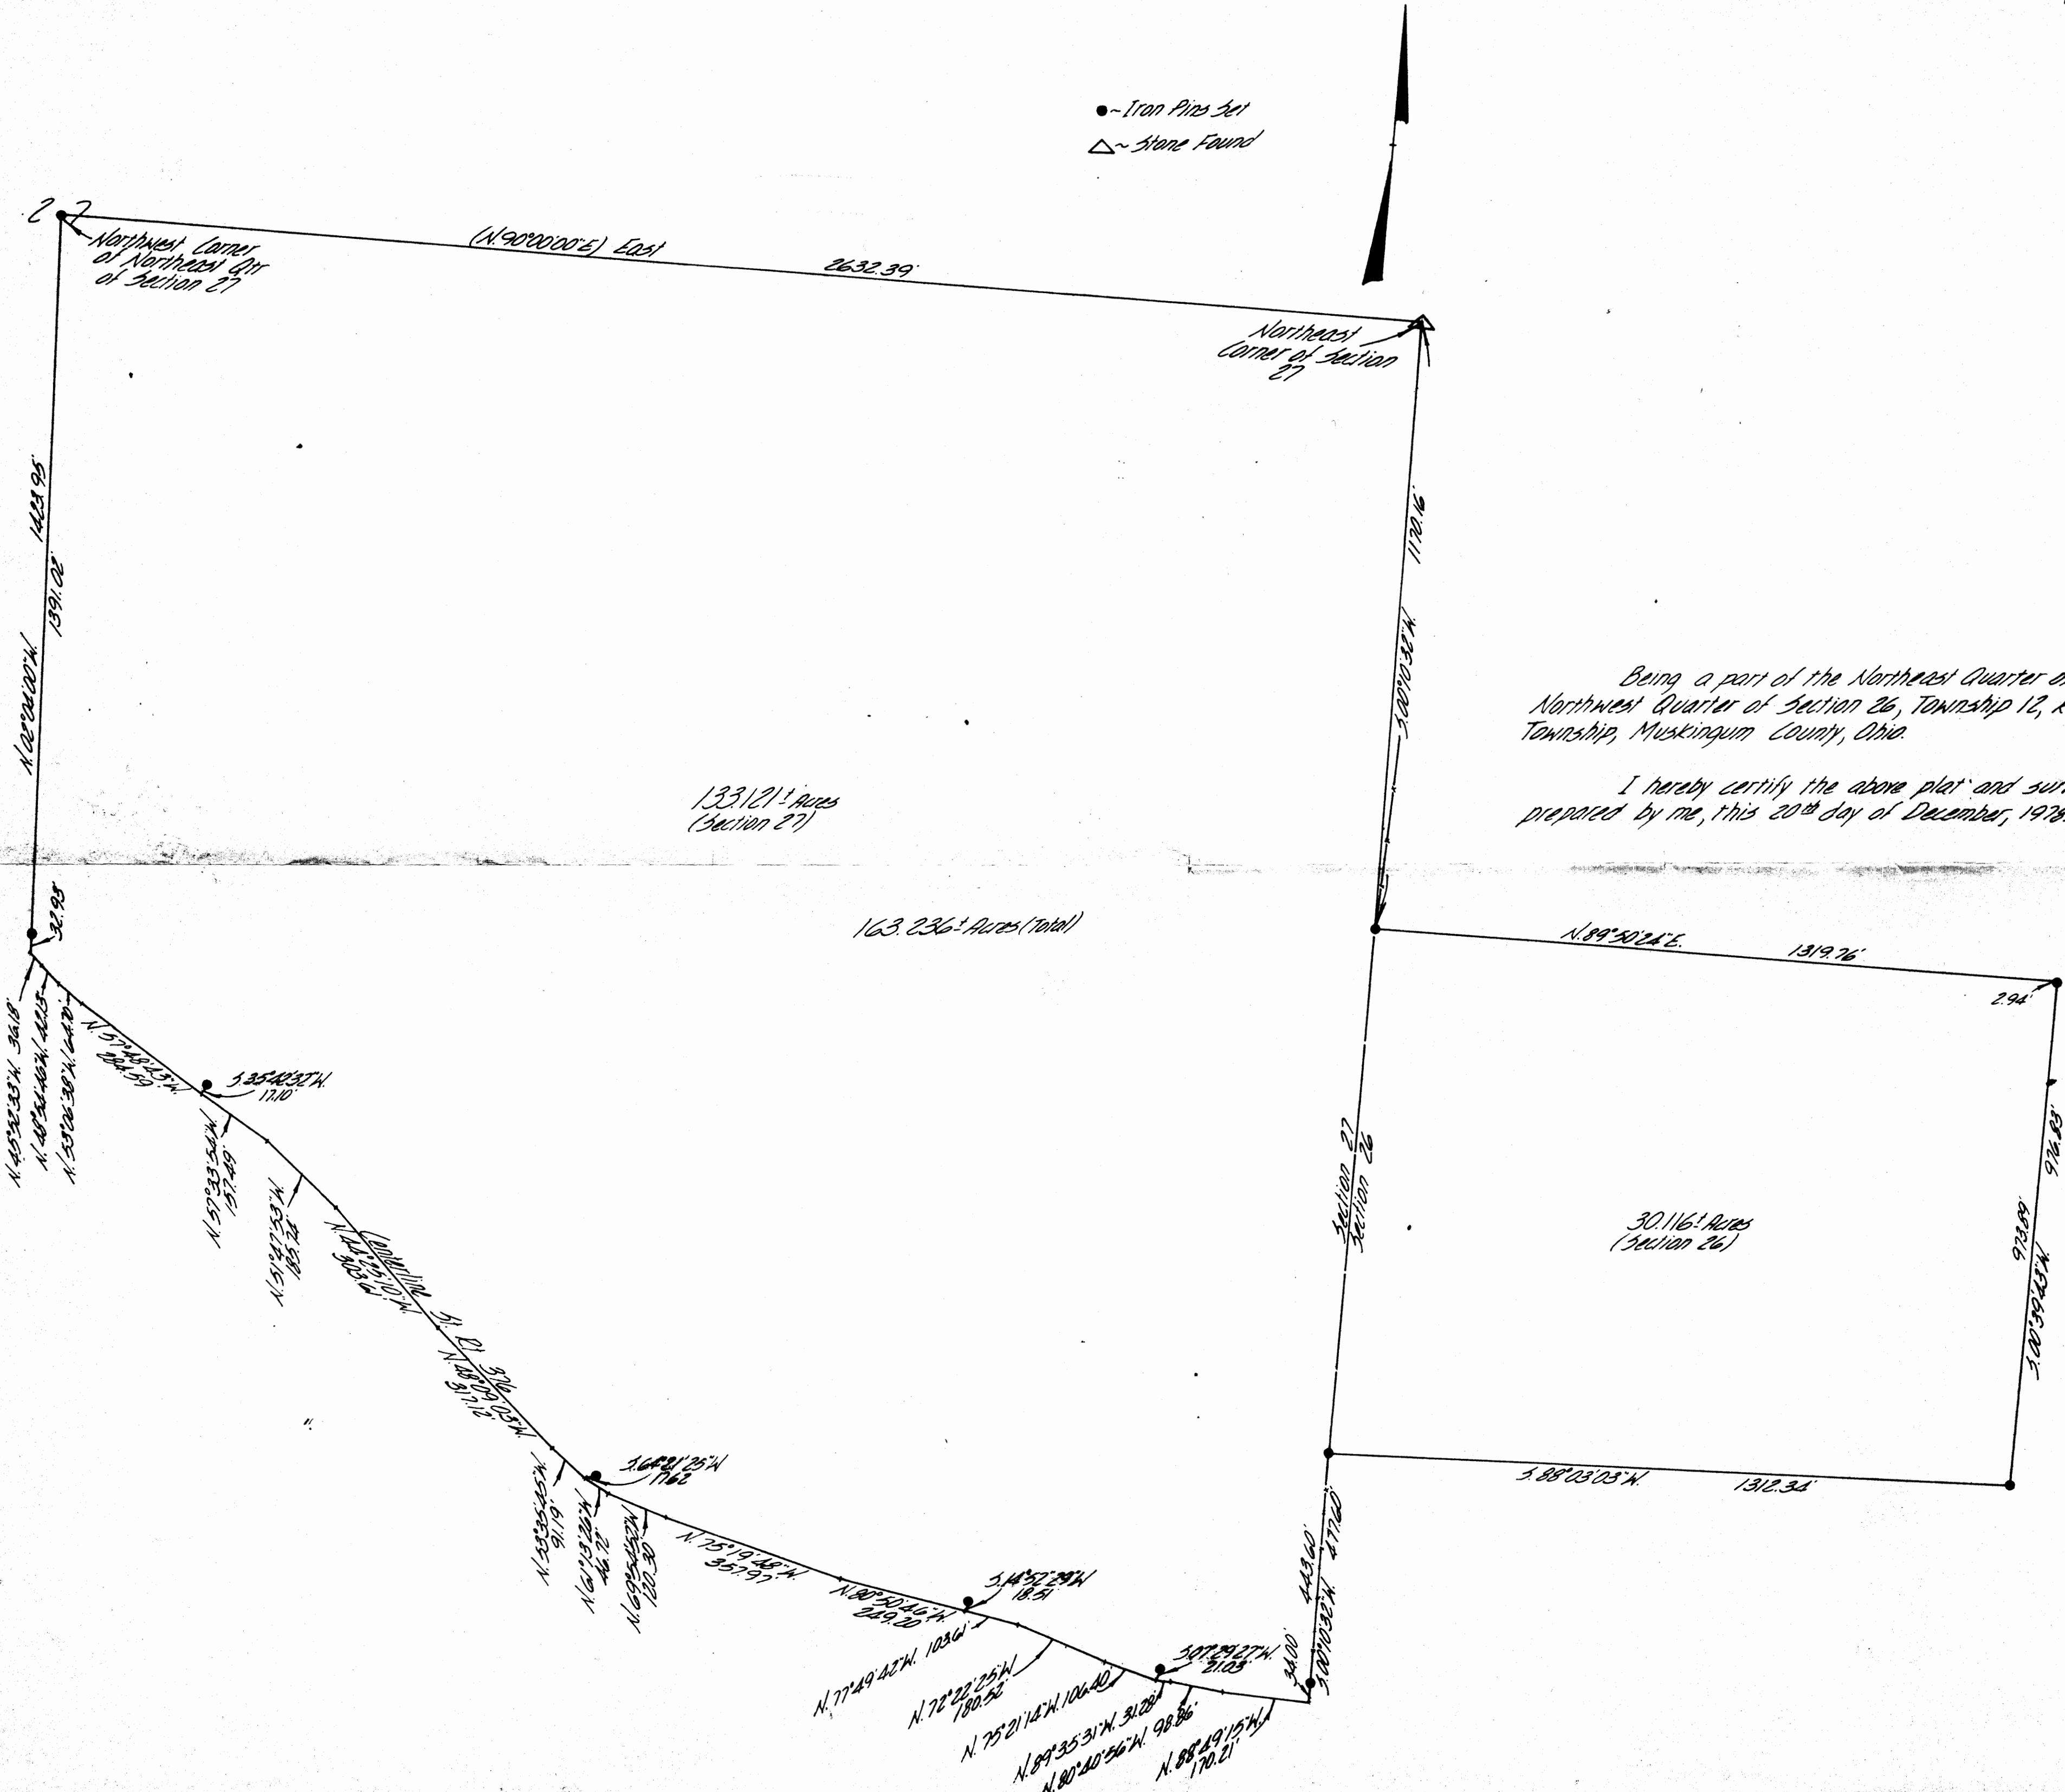

Being a part of the Northeast Quarter of Section 27 and the Northwest Quarter of Section 26, Township 12, Range 12, Blue Rock Township, Muskingum County, Ohio.

I hereby certify the above plat and survey to be correct as prepared by me, this 20th day of December, 1978.

W. J. BIEDENBACH & ASSOC.
Surveying & Mapping
3120 Lisa Ln., Zanesville, Ohio 43701
(614) 463-4889

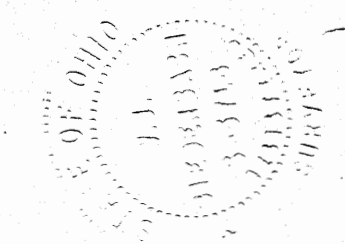

W. J. BIEDENBACH & ASSOC. Surveying & Mapping 3120 Lisa Ln., Zanesville, Ohio 43701 (614) 463-4889	
Drawn by: WJ	Date: 12-20-78
Scale: 1"=200'	Checked by:
APP'D: [Signature]	Surveyor