

SITUATED IN


The State of Ohio, County of Muskingum, Township of Brush Creek, and being part of the Southwest Quarter of Section 6 & Section 15, T11N, R13W. Congress Lands East of the Scioto River

BASIS OF BEARING

Bearings are based on State Plane Grid Coordinates, NAD83, Ohio South, per GPS Observation.

REFERENCES

* As Noted on Plat
 www.muskingumcountyauditor.org
 www.mceo.org
 http://recorder.muskingumcounty.org

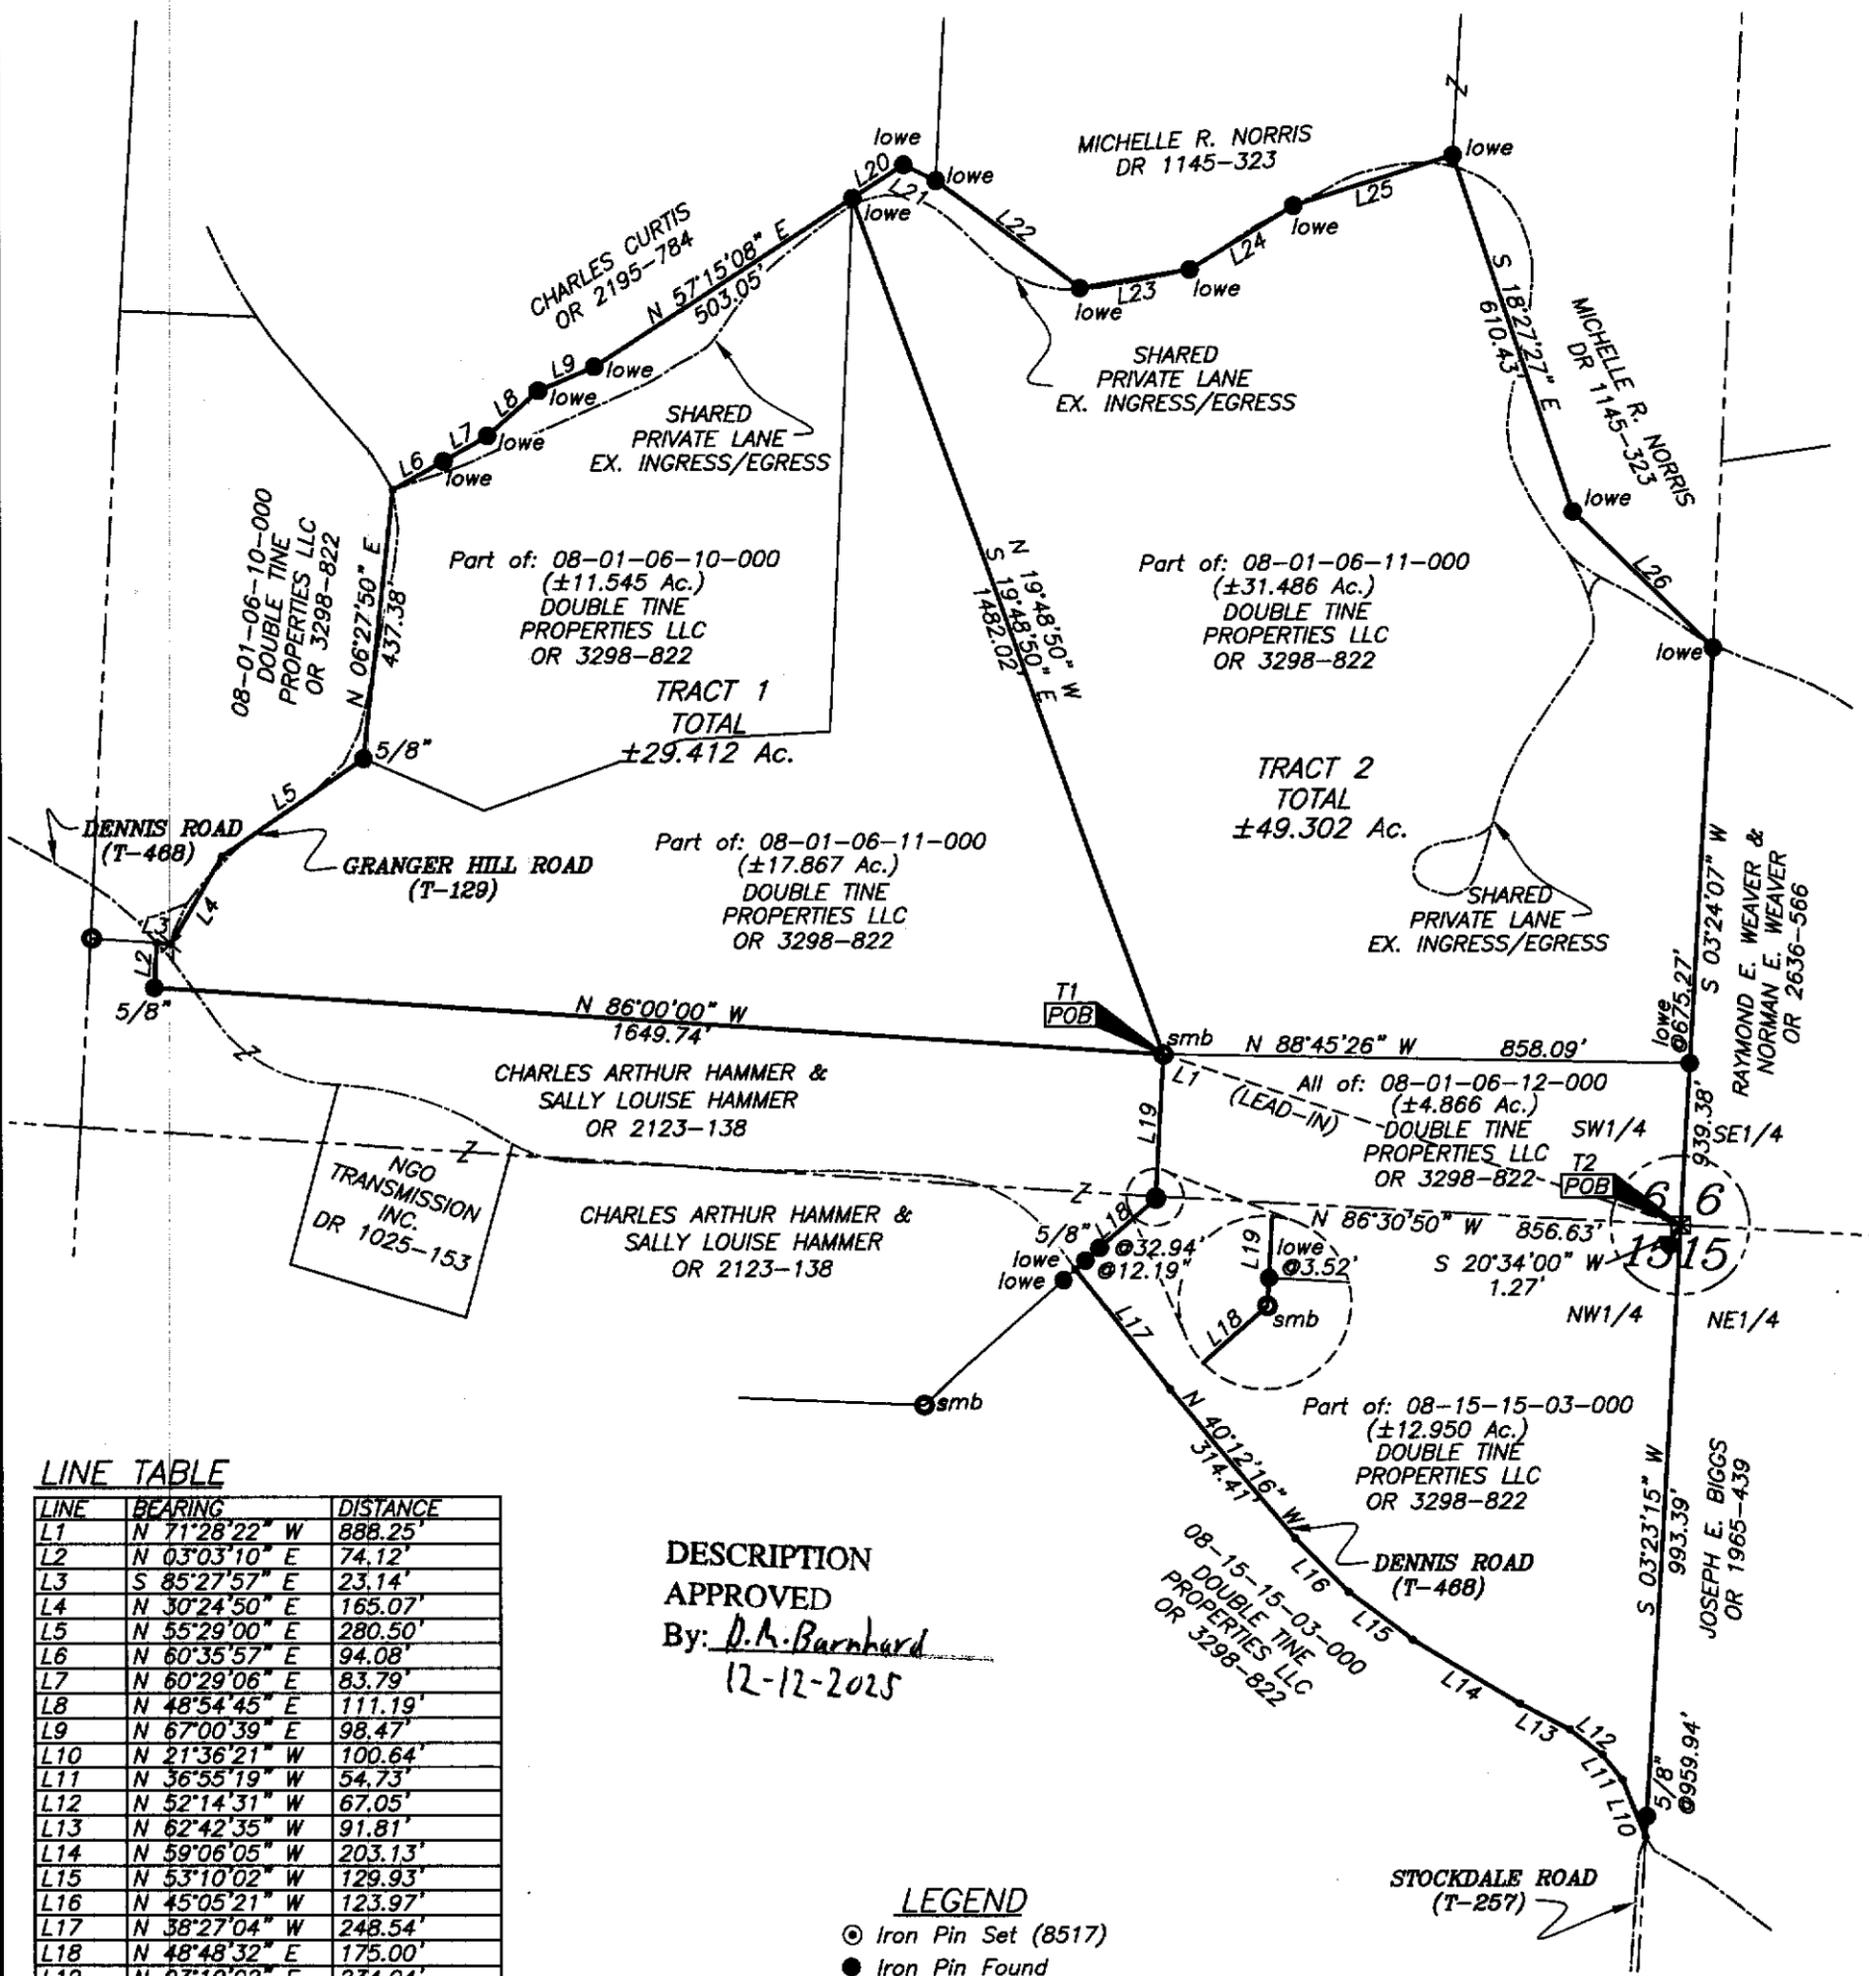

LINE TABLE

LINE	BEARING	DISTANCE
L1	N 71°26'22" W	888.25'
L2	N 03°03'10" E	74.12'
L3	S 85°27'57" E	23.14'
L4	N 30°24'50" E	165.07'
L5	N 55°29'00" E	280.50'
L6	N 60°35'57" E	94.08'
L7	N 60°29'06" E	83.79'
L8	N 48°54'45" E	111.19'
L9	N 67°00'39" E	98.47'
L10	N 21°36'21" W	100.64'
L11	N 36°55'19" W	54.73'
L12	N 52°14'31" W	67.05'
L13	N 62°42'35" W	91.81'
L14	N 59°06'05" W	203.13'
L15	N 53°10'02" W	129.93'
L16	N 45°05'21" W	123.97'
L17	N 38°27'04" W	248.54'
L18	N 48°48'32" E	175.00'
L19	N 03°10'02" E	234.04'
L20	N 57°13'22" E	99.02'
L21	S 63°47'48" E	58.79'
L22	S 53°04'22" E	293.07'
L23	N 80°48'43" E	181.65'
L24	N 58°52'48" E	197.71'
L25	N 72°52'38" E	272.78'
L26	S 45°35'35" E	318.48'

DESCRIPTION APPROVED

By: *D.A. Barnhard*
 12-12-2025

LEGEND

- ⊙ Iron Pin Set (8517)
- Iron Pin Found
- ⊙ Pipe Found w/cap
- ⊠ Stone Found
- ⌘ Property Hook
- Point Not Marked

GRAPHIC SCALE



OFFICE COPY
NOT RECORDABLE



This plat was prepared by McPeek Land Surveying, LLC in accordance with Chapter 4733-37 of the Administrative Code, and is intended to be used for the legal transfer of the property described and does not intend to describe all or any easements of record, nor encroachments unless otherwise intended.

MCPEEK LAND SURVEYING

www.mcpeeklandsurveying.com
 email: brian@mcpeeklandsurveying.com
 1705 East Pike, Zanesville, Oh 43701 • 740.704.6073