


Situated in the State of Ohio, County of Muskingum, Township of Brush Creek:
 Being part of Section 8, Township 11, Range 13, of the Congress Lands East of the Scioto River, further being all of the Christine M Thomas property recorded in Official Record Volume 1891, Page 632 of said county's deed records, further being all of Muskingum County Auditor's Parcel Number 08-07-08-02-001:

SURVEYOR'S NOTES AND REFERENCES:
 Muskingum County Tax Maps and Orthophotos of the area. All other references are shown or listed.
Note #1- META Data, State Plane Coordinates Ohio South 1983, 2011 Realization 2010.0 Epoch, GEOID18, GRS1980, Grid to Ground Scale Factor For surveyed area - 1.00005531405897.
Note #2- Right of way width of Sealover Hollow Road (Township Road #140) assumed 40 foot.

LEGEND

- PIN FOUND 5/8" REBAR UNLESS NOTED
- △ POINT UNMARKED
- ▲ FIBERGLASS ROD SET ON LINE
- Z LANDHOOK
- ⊙ PIN FOUND CAPPED 7113 LINN
- ⊙ PIN FOUND CAPPED 5410 DANIELS
- ⊙ CONCRETE MONUMENT FOUND

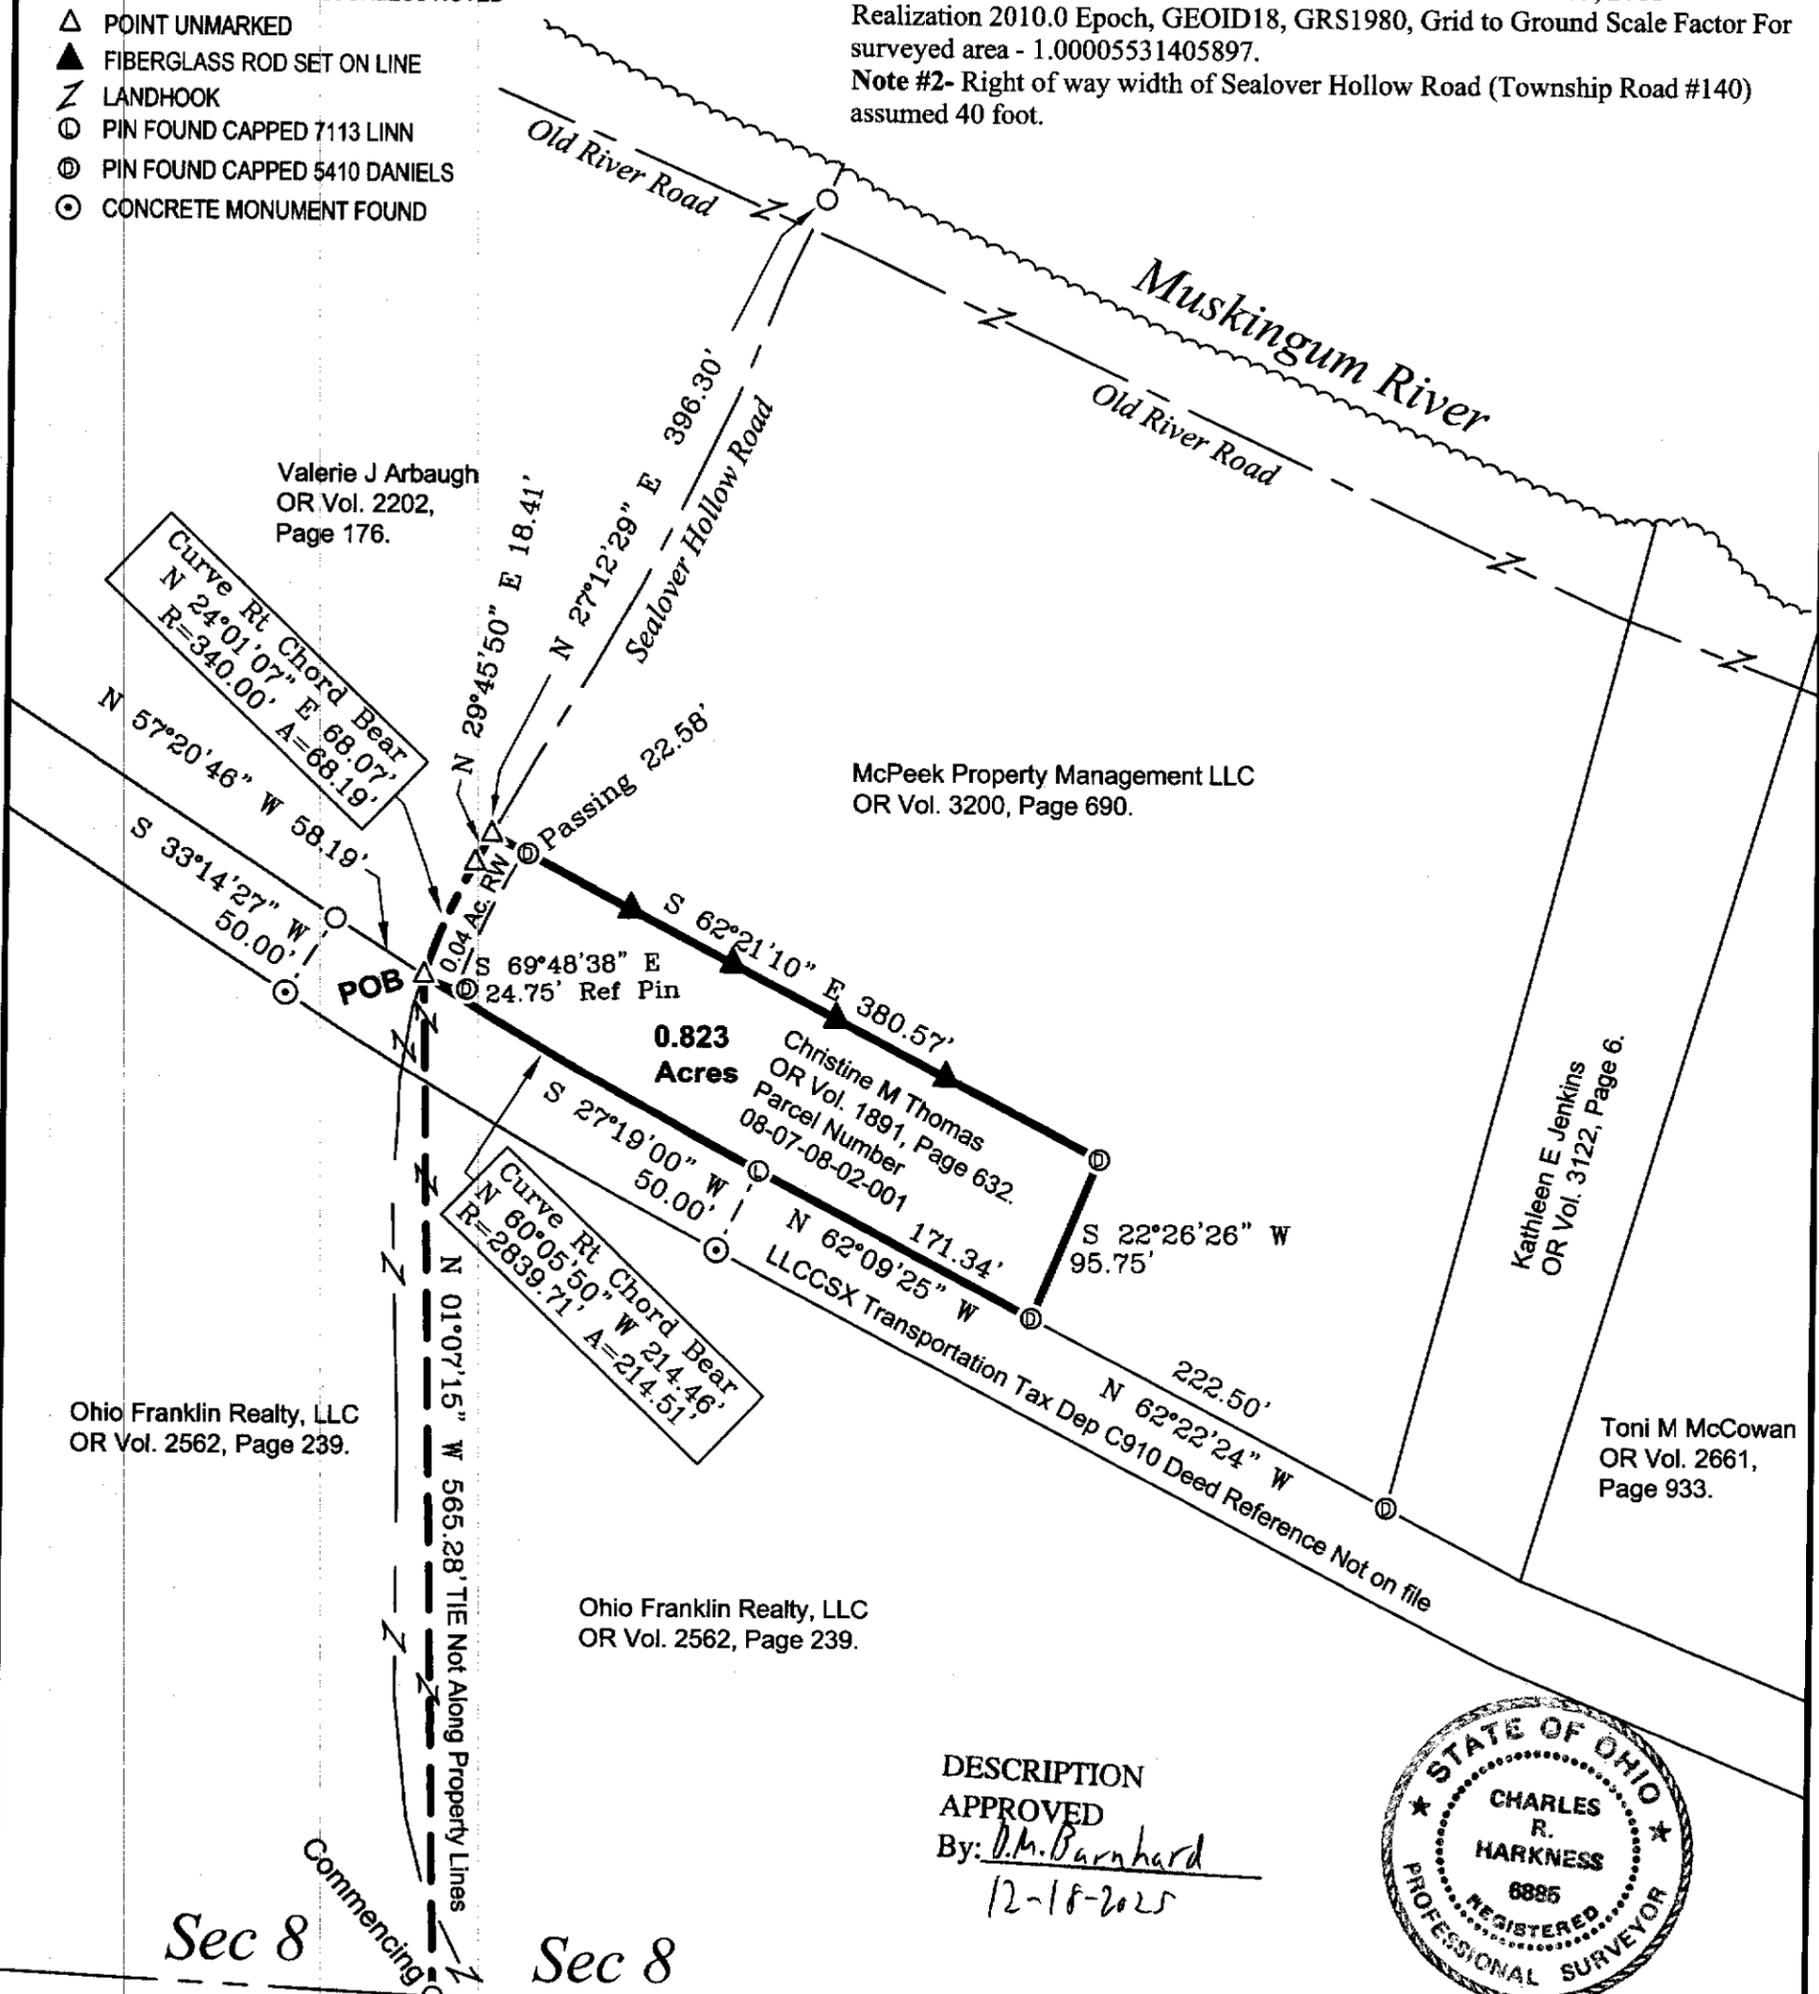

DESCRIPTION APPROVED
 By: *D.M. Barnhard*
 12-18-2025



This plat was prepared by C.R. Harkness Surveying & Mapping Inc. in accordance with Chapter 4733-37 of the Administrative Code, and is intended to be used for the legal transfer of the parcel surveyed and does not show any apparent easements nor easements of record, unless otherwise indicated.

OFFICE COPY
Charles R. Harkness
NOT RECORDABLE

NW Qtr Sec 13

NE Qtr Sec 13

Lisa M Dalton & Christopher Dalton
OR Vol. 1983, Page 342.

Mildred K Hall
OR Vol. 1538, Page 203.

SURVEY FOR:		Member	
Christine M Thomas		HARKNESS SURVEYING & MAPPING, INC. Member	
		8205 OLD TOWN ROAD ROSEVILLE, OHIO 43777 PHONE/FAX (740) 849-0122	
SURVEYED: 11/21/25		DRAWN: 12/10/25	
		Job Number	Drawing/Sheet
		Job#2986	Plat #01