

S.A. ENGLAND SURVEYING

Professional Land Surveying
P.O. Box 1770
Buckeye Lake, Ohio 43008



E-mail: www.surveyohio.com

Phone: 740-323-0644

Fax: 740-323-0272

Ohio Phone: 1-800-551-5844

Legal Description

Tract 4: 5.063 Acres

Part Countrytyme Land Specialists, Ltd., Parcel: O.R. Book 3304, Page 25

Situated in the Township of Brush Creek, County of Muskingum, State of Ohio, and being part of Section 15, Township 11N, Range 13W, of the Congress Lands East of the Scioto River, and being more particularly described as follows;

Being a Survey of a part of a 31.631 Acre parcel conveyed to Countrytyme Land Specialists, Ltd., as recorded in O.R. Book 3304, Page 25, in the Muskingum County Deed Records, also being part of Auditor's P.P.N. 08-15-15-03-001, and further described as follows;

Commencing at a 5/8" o.d. iron pin found in Stockdale Lane (T.R. 257) at the Northeast corner of Lot 13 of Stockdale Ridge, as recorded in Plat Book 18, Page 105, in the Muskingum County Plat Records: said Lot 13 conveyed to WHD Property Holdings, LLC, as recorded in O.R. Book 3265, Page 160;

Thence, N 86°49'54" W 966.08 feet leaving Stockdale Lane with the North line of said Lot 13, also being the South line of said 31.631 Acre parcel of which this description is a part, to an iron pin set, being the **PRINCIPAL PLACE OF BEGINNING** of the 5.063 Acre parcel herein to be described, and passing over a 5/8" o.d. iron pin found capped "Graves" at 30.02 feet;

Thence, N 86°49'54" W 250.00 feet continuing with the North line of said Lot 13, also being the South line of said 31.631 Acre parcel of which this description is a part, to an iron pin set;

Thence, N 56°16'42" E 1110.80 feet with a line across said 31.631 Acre parcel, of which this description is a part, to a point in the centerline of said Dennis Road and on the North line thereof, and passing over an iron pin set at 1080.80 feet;

Thence with the centerline of Dennis Road, also being the North line of said 31.631 Acre parcel, of which this description is a part, with the following four (4) courses and distances:

- 1) S 59°06'05" E 127.53 feet to a point;
- 2) S 62°42'35" E 91.81 feet to a point;
- 3) S 52°14'31" E 67.05 feet to a point;
- 4) S 36°55'19" E 18.50 feet to a point;

Thence, S 63°19'10" W 1040.18 feet leaving Dennis Road with a line across said 31.631 Acre parcel, of which this description is a part, to the **PRINCIPAL PLACE OF BEGINNING**, passing over an iron pin set at 30.00 feet, and containing 5.063 Acres, more or less, and is subject to all legal easements, right of ways, zoning restrictions, and ordinances of record.

The bearings of the above description are based using the O.D.O.T. CORS Network System, Ohio State Plane Coordinates South Zone. 2011(NAD83)

All iron pins set are 5/8" o.d. iron pins 30" long with red caps labeled "S.A. ENGLAND #S-7452".

The above description was prepared by S.A. England Surveying, under the direct supervision of Scott A. England, Ohio Registered Surveyor #S-7452 in December of 2025.

Dated 2/6/26

Job No. 4643-25-Tract4

OFFICE COPY
~~NOT RECORDABLE~~
Ohio Registered Surveyor #7452

APPROVED
MUSKINGUM COUNTY
PLANNING COMMISSION DIRECTOR
2/20/26
DATE

DESCRIPTION
APPROVED

By: P.A. Barnhart

2-23-2026



Plat of Survey
 Township of Brush Creek, County of Muskingum, State of Ohio, part Section 15,
 Township 11N, Range 13W, of the Congress Lands East of the Scioto River

PROPERTY LOCATION:

Being a Survey of a 31.631 Acre Parcel conveyed to Countrytyme Land Specialists, Ltd., as recorded in O.R. Book 3304, Page 25, in the Muskingum County Deed Records, also being all of Auditor's P.P.N. 08-15-15-03-001.

Reduced copy, not to scale, Larger copy available in the Muskingum County Engineer's Map Dept.

BASIS OF BEARING


The bearings of this plat are based using the O.D.O.T. CORS Network System, Ohio State Plane Coordinates South Zone. 2011(NAD83)

RELATED DOCUMENTS

- 2025 Survey of 31.631 Acres by Robert A. Lowe, P.S. S-8415.

DESCRIPTION APPROVED

By: *D.M. Barnhardt*
 2-23-2026

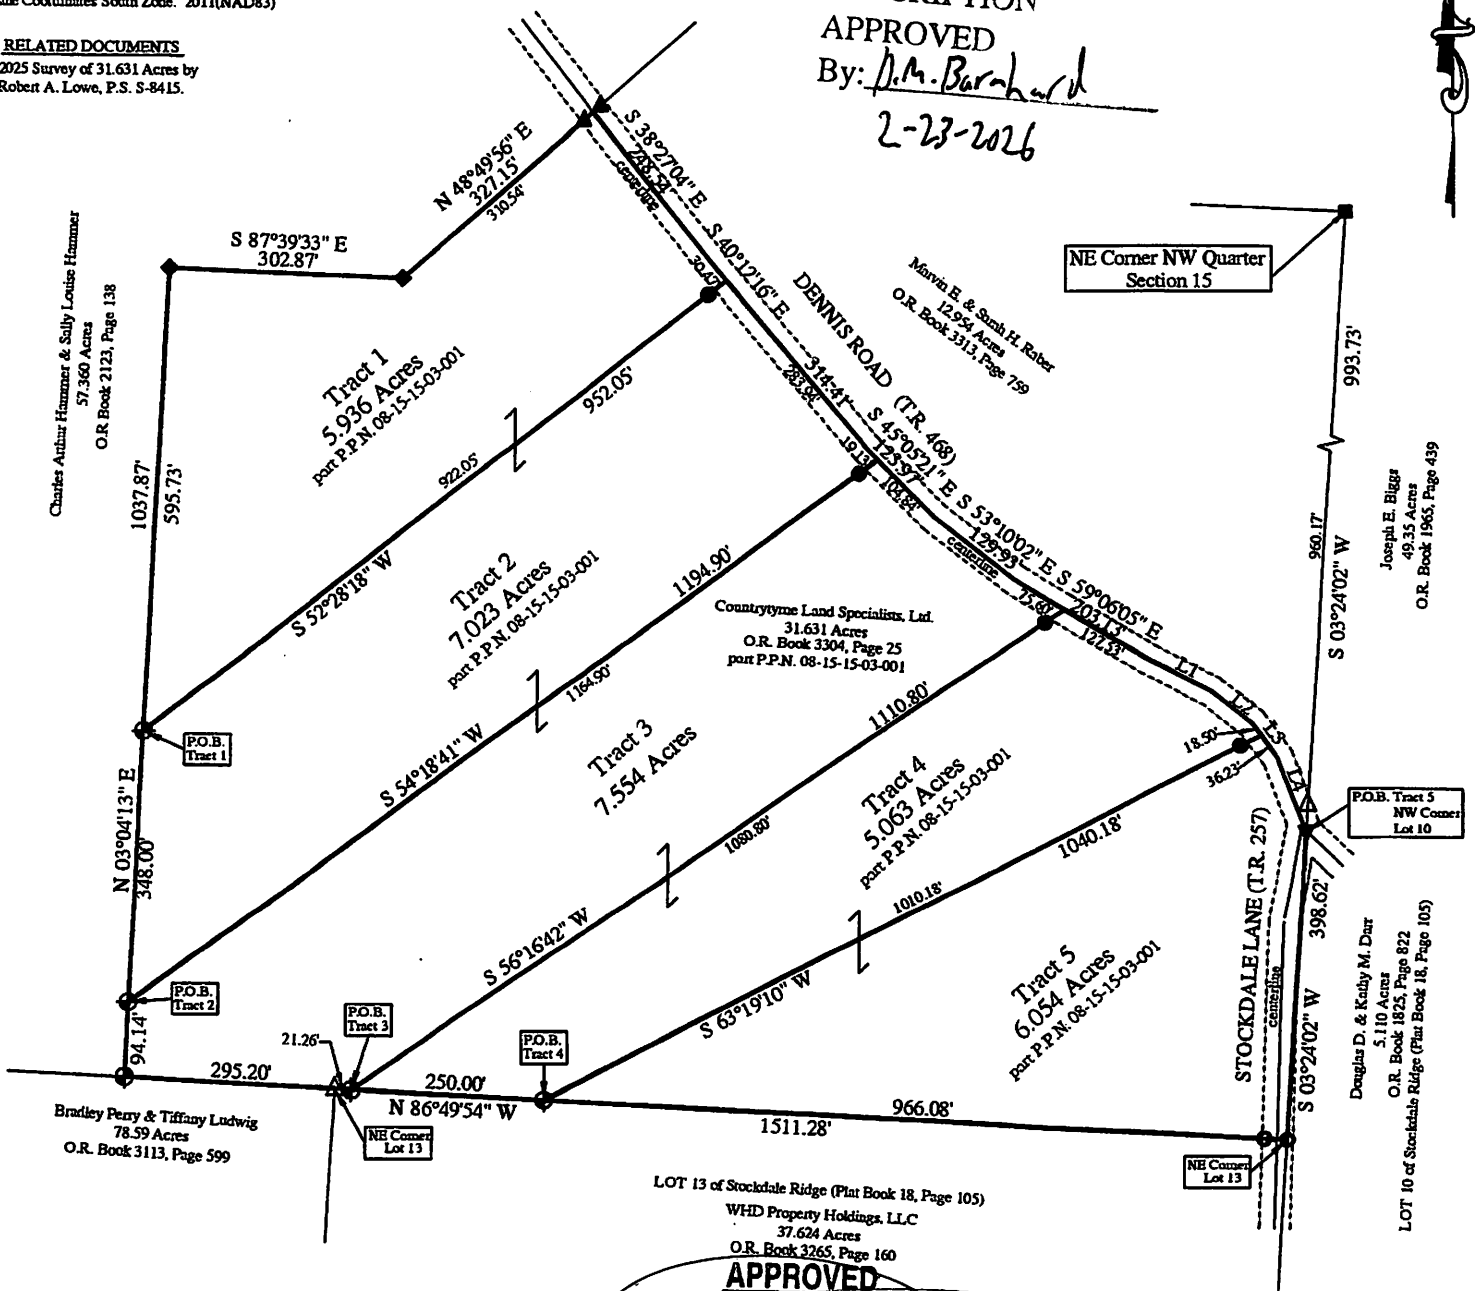

APPROVED
MUSKINGUM COUNTY
PLANNING COMMISSION DIRECTOR


LEGEND

- - Stone Found
- ▼ - Mng Spike Set
- - 5/8" x 30" o.d. Iron Pin set w/red cap stamped "S.A. England #S-7452" @ 30.00' from centerline
- △ - 5/8" o.d. Iron Pin Found (no cap)
- ◆ - 5/8" x 30" o.d. Iron Pin set w/red cap stamped "S.A. England #S-7452"
- - 5/8" o.d. Iron Pin Found capped "Graves"
- ▲ - 5/8" o.d. Iron Pin Found capped "Lowe"
- ◆ - 3/4" o.d. Iron Pipe Found capped "Bowman"

DATE
 2/20/26

LINE TABLE

No.	Bearing	Distance
L1	S 62°42'35" E	91.81'
L2	S 52°14'31" E	67.05'
L3	S 36°55'19" E	54.73'
L4	S 21°36'21" E	100.64'

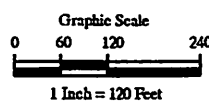

PREPARED BY:

S.A. ENGLAND SURVEYING
 Professional Land Surveying
 P.O. Box 803
 Buckeye Lake, Ohio 43008
 Phone: 740-323-0644
 email: saengland@surveyohio.com



OFFICE COPY
 I hereby certify that an actual survey of the premises was made, and that this plat is correct to the best of my knowledge.
NOT RECORDEABLE
 Scott A. England, S-7452
 Ohio Registered Surveyor #S-7452