

SITUATED IN

The State of Ohio, County of Muskingum
Township of Cass and being part of Lot 17
of George Adams Sub., 1st Qtr. Twp., T3, R8, USML.


BASIS OF BEARING

Bearings & distances are based on State Plane Grid Coordinates,
NAD83, Ohio South, per GPS Observation.

RE~SURVEY

LEGEND

- Iron Pin Set, 5/8" rebar
- Iron Pin Found
- Z— Property Hook

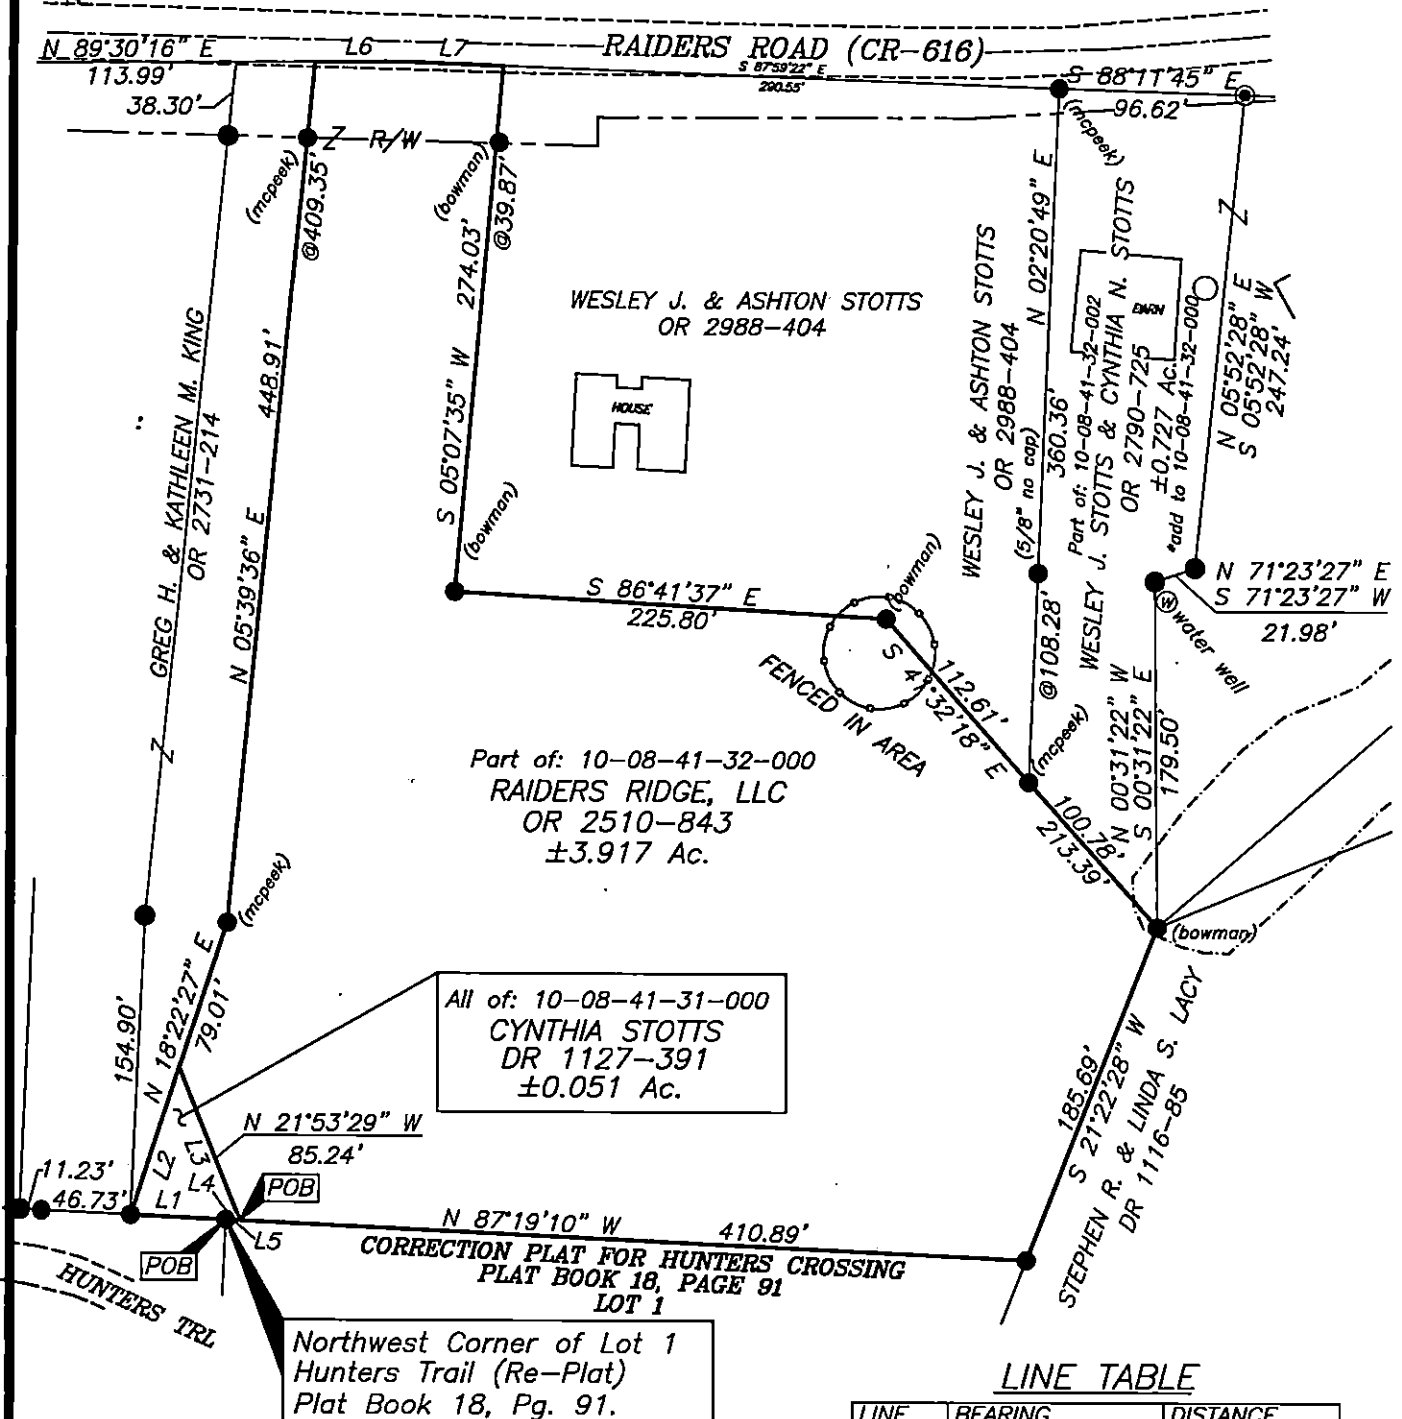

REFERENCES

* As Noted on Plat
www.muskingumcountyauditor.org
www.mceo.org
<http://recorder.muskingumcounty.org>
Previous Surveys by: Steven M. Bowman
McPeek Land Surveying, LLC 10/9/2013



DESCRIPTION

APPROVED

By: *[Signature]*


OFFICE COPY

NOT RECORDABLE

Brian Kelly McPeek
Reg. Surveyor No. 8517

This plat was prepared by McPeek Land Surveying, LLC
in accordance with Chapter 4733-37 of the Administrative Code,
and is intended to be used for the legal transfer of the property
described and does not intend to describe all or any easements
of record, nor encroachments unless otherwise intended.

GRAPHIC SCALE

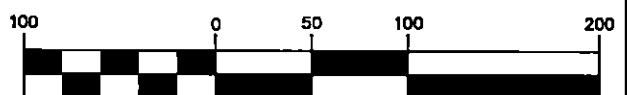

(IN FEET)

1 inch = 100 ft.



**MCPEEK
LAND
SURVEYING**

www.mcpeeklandsurveying.com
email: brian@mcpeeklandsurveying.com
340 Robin Hood Ln., Zanesville, Oh 43701 • 740.704.6073