

10-08-51-35-000 B



BASE OF BEARINGS IS STATE
PLANE GRID FROM A SOLAR OBSERVATION

- AXLE PD.
- 3/8" x 30" CAPPED IRON PIN SET
- IRON PIN FOUND
- STONE FOUND
- LINE NOT TO SCALE
- FENCE



REFERENCE LIST
VOL. 527, P. 522
VOL. 770, P. 7
VOL. 806, P. 69
VOL. 1053, P. 377
VOL. 1053, P. 379
VOL. 1026, P. 161
VOL. 1032, P. 567


JOSEPH FISHER SURVEY OF LAND
OWNED BY GEO. ADAMS AUG. & SEPT. 1875
P.B.Z. Pg. 6
1. SURVEY BY W.J.B. EDENBACH #578
4 SURVEYS BY R.M. GRAVES #5792

U.S.G.S. TRINWAY QUAD.
AERIAL PHOTO 1" = 400'
CASS TWP. TAX MAP 10-08


DESCRIPTION
APPROVED

By: R. Graves

MAP SHOWING SURVEY OF PROPERTY
OWNED BY WM & DONALD MCBRIDE 160.813 ac.
VOL. 527, Pg. 522 IN LOTS 11, 12, 29 & 30
OF LAND SURVEYED BY JOSEPH FISHER
AND OWNED BY GEO. ADAMS IN AUG. & SEPT. 1875
P.B.Z. Pg. 6 IN QTR. TWP. 1, TWP. 3, RA. B
U.S.M.L. CASS TOWNSHIP
MUSKINGUM COUNTY, OHIO

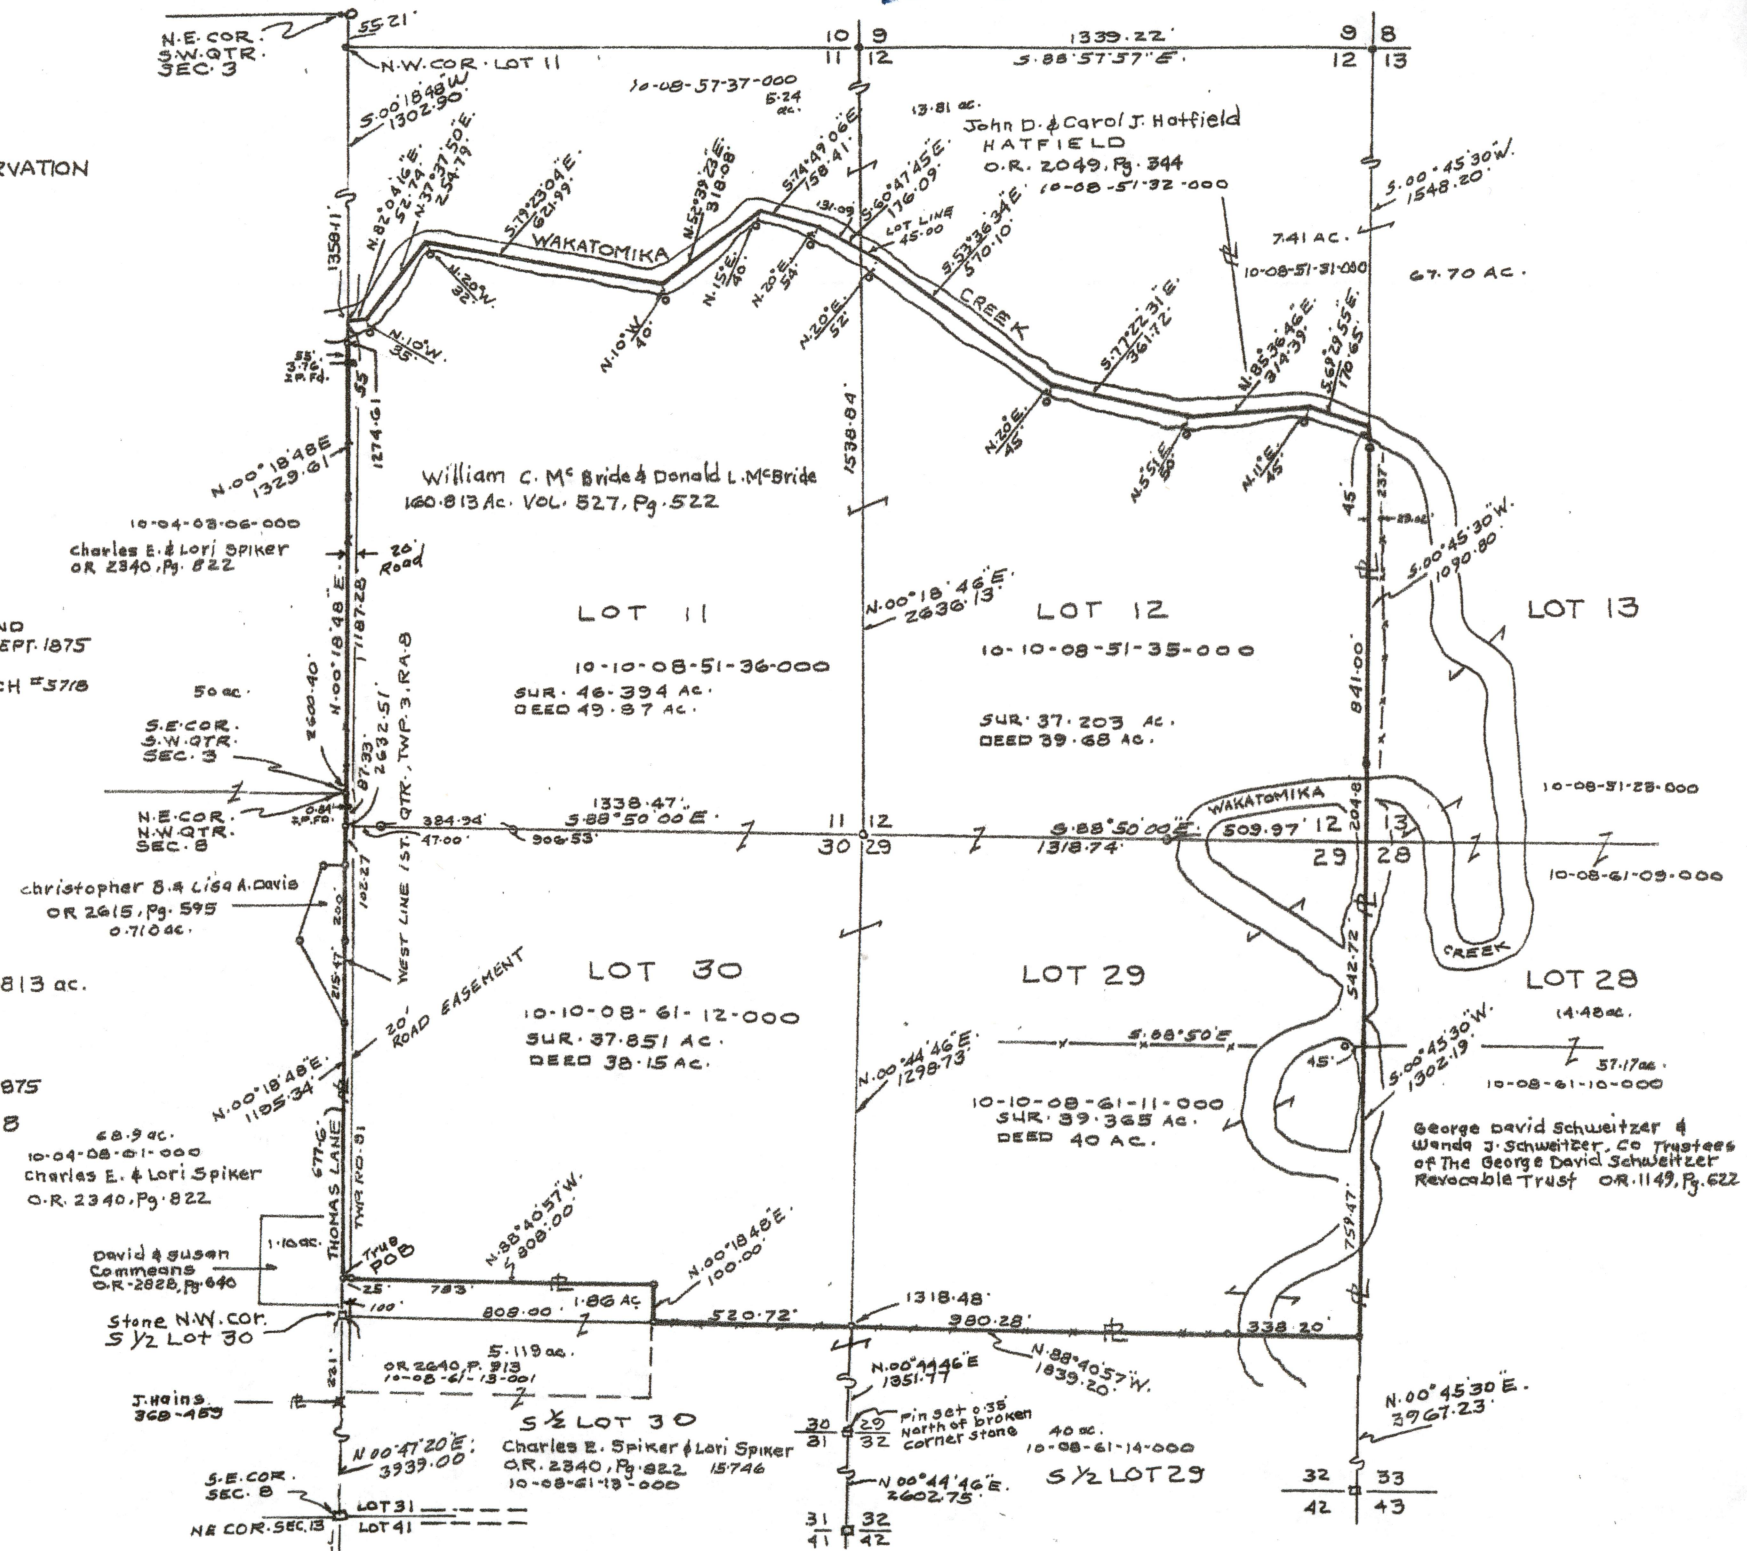

OFFICE COPY
NOT RECORDABLE

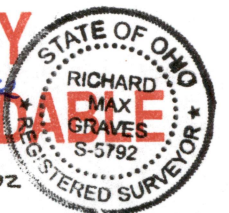

RICHARD MAX GRAVES
REGISTERED SURVEYOR NO. 5792
2925 KENLO WOODS DR.
NASHPORT, OHIO 43830