

Richard Max Graves Feb.15,1988  
Registered Surveyor  
2925 Kenlo Woods Dr.  
Nashport, Ohio 43830

Situated in the State of Ohio, County of Muskingum, Township  
of Cass:

Being a part of Lot Thirty Two (32), in Quarter Township One (1),  
Township Three (3), Range Eight (8) United States Military Lands and  
part of property now owned by Marjorie J. Brennen and Recorded in Deed  
Book 677, Page 56 of the Deed Records in said Muskingum County bounded  
and described as follows:

Beginning at a stone found at the southwest corner of said Lot 32;  
thence north 00 degrees 59 minutes 00 seconds east along the west line of  
said Lot 32 a distance of 1236.96 feet to an iron spike set in the center  
of Narrows Road ( Co. Rd. 76 ) and passing through an iron pin set at  
30.00 feet and an iron pin found at the southeast corner of a 3.00 acre  
parcel ( Vol. 721, P. 201 ) at 672.04 feet and through an iron pin set  
at 1195.96 feet; thence north 87 degrees 54 minutes 15 seconds east along  
the center of said Narrows Road 186.03 feet to a spike set; thence south  
87 degrees 21 minutes 07 seconds east along the center of said road 158.08  
feet to an iron pin set; thence south 83 degrees 22 minutes 45 seconds east  
along the center of said road 346.89 feet to an iron pin set; thence south  
80 degrees 30 minutes 44 seconds east along the center of said road 639.04  
feet to a railroad spike set on the east line of said Lot 32; thence south  
1 degree 09 minutes 09 seconds west along the east line of said Lot 32 a  
distance of 1134.17 feet to a stone found and passing through an iron pipe  
found at 25.00 feet; thence north 88 degrees 07 minutes 48 seconds west  
along the south line of said Lot 32 a distance of 1317.82 feet to the place  
of beginning and passing through an iron pin set at 739.94 feet and an iron  
pin set at 1065.25 feet containing Thirty Six and Six Hundred Thirty Four  
Thousands ( 36.634 ) acres.

Subject to all legal right of ways and easements on record.

The above described property is part of Auditors Parcel No. 10-10-  
08-61-21.

This description was filed February 15, 1988.


DESCRIPTION APPROVED  
FOR AUDITOR'S TRANSFER

BY J. L. Hambl

2-25-88

OFFICE COPY  
NOT RECORDABLE

Parcel #  
 10-08-61-21  
 4290 NARROWS Rd

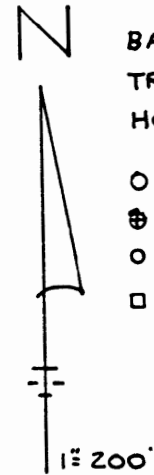

BASE OF BEARINGS  
 TRUE NORTH BY SUN  
 HOUR ANGLE METHOD

- 5/8" x 30" IRON PIN SET
- ⊕ IRON PIN FOUND
- SPIKE SET
- STONE FOUND

REFERENCE LIST

- VOL. 677, P. 56
- VOL. 721, P. 201
- VOL. 553, P. 892
- VOL. 523, P. 673
- VOL. 861, P. 248
- TAX MAP
- U.S.G.S. MAP TRINWAY
- QUAD.
- EXISTING SURVEYS
- BY R.M. GRAVES

MAP SHOWING SURVEY OF  
 36.634 AC. FOR MARJORIE  
 BRENNEN IN LOT 32  
 1ST. QTR. TWP. 3, RA. 8  
 U.S.M.L. CASS TWP.  
 MUSKINGUM CO., OHIO


DESCRIPTION APPROVED  
 FOR AUDITOR'S TRANSFER

BY J. J. Mauld  
 2-25-88

RICHARD MAX GRAVES  
 REGISTERED SURVEYOR # 5792  
 2925 KENLD WOOD DR.  
 NASHVILLE, TN 37204  
 FEB 21 1988

**OFFICE COPY  
 NOT RECORDABLE**

Richard Max Graves

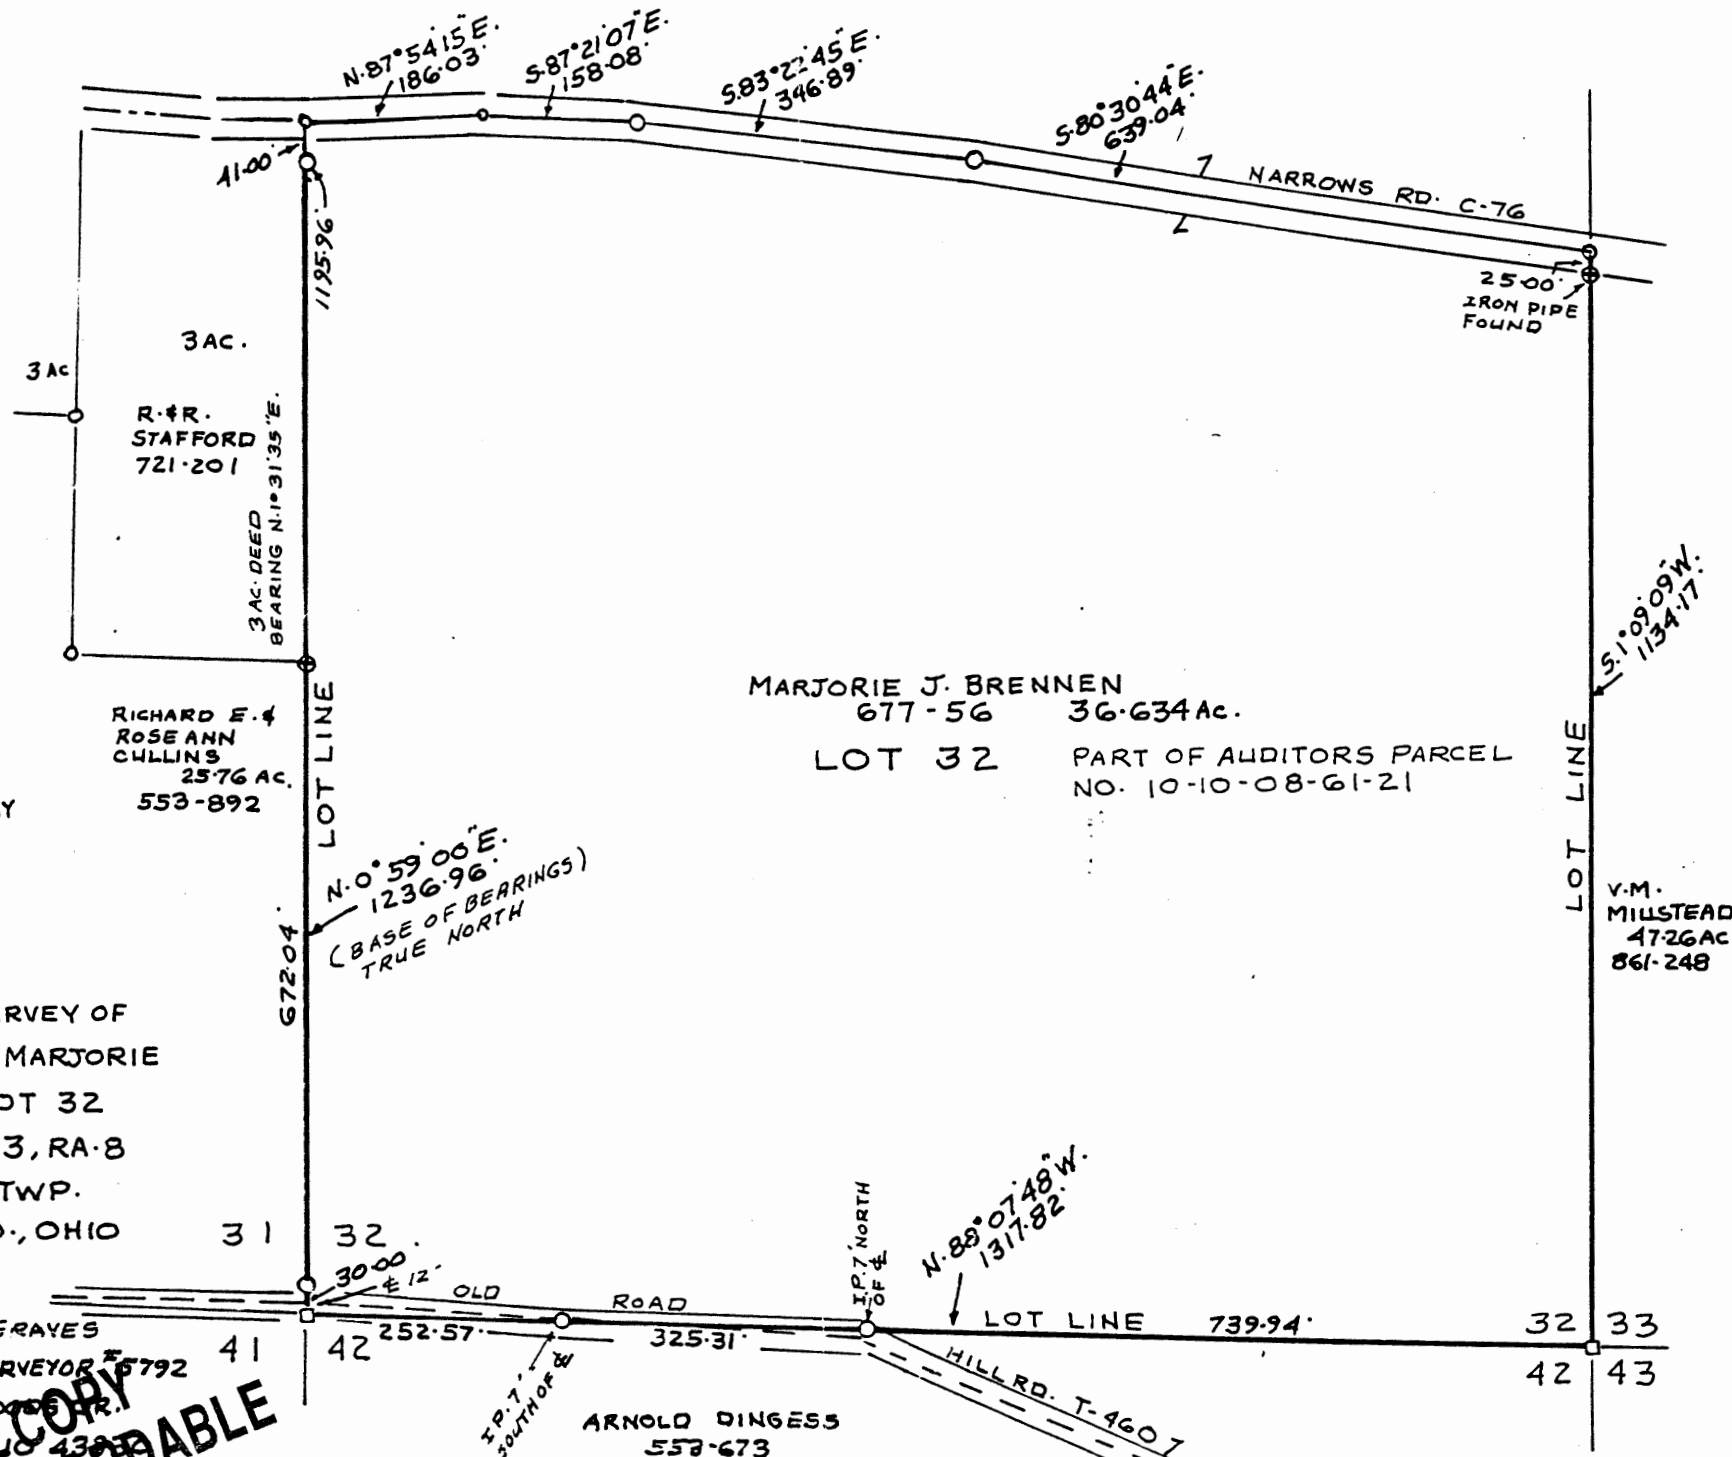

MARJORIE J. BRENNEN  
 677-56 36.634 Ac.  
 LOT 32 PART OF AUDITORS PARCEL  
 NO. 10-10-08-61-21

RICHARD E. &  
 ROSE ANN  
 CHLLINS  
 25.76 AC.  
 553-892

V.M.  
 MILLSTEAD  
 47.26 AC.  
 861-248

ARNOLD DINGESS  
 553-673