

SURVEYING & MAPPING

Parcel #
10-08-71-46-001
12015 Bottom Rd,

Phone 453-8448

L. Peter Dinan & Associates

27 South Sixth Street

P. O. Box 55, Zanesville, Ohio 43701

Phillip J. Longstreth
Parcel #6, Part of Parcel # 10-10-08-71-46-000
Description For Conveyance

Situated in the State of Ohio, County of Muskingum, Township of Cass.

Being a part of Lot 37 in Adams First Subdivision in Quarter Township 1, Township 3, Range 8, bounded and described as follows:

Commencing at the Northwest Corner of Lot 1 in George Adams Subdivision as recorded in Plat Book 2, Page 6; thence north 77 degrees 09 minutes west 50 feet to a point; thence south 12 degrees 51 minutes west 2606.48 feet to a point on the west line of the railroad and the centerline of Bottom Road and also being the true place of beginning of the premises herein intended to be described; thence along the westerly right of way line of said railroad south 12 degrees 51 minutes west 286.49 feet to an iron pin; thence north 37 degrees 19 minutes west 284.55 feet to an iron pin; thence north 52 degrees 41 minutes east 220 feet to a point in the center of Bottom Road; thence along the center of Bottom Road south 37 degrees 19 minutes east 101.04 feet to the true place of beginning, containing ninety-seven hundredths (0.97) of an acre more or less.

Subject to the easements of Bottom Road.

This Description written from a survey made by L. Peter Dinan, Registered Surveyor #5451, March 28, 1989.

**OFFICE COPY
NOT RECORDABLE**

DESCRIPTION APPROVED
FOR AUDITOR'S TRANSFER

BY

J. L. Namik
5/4/89


10-10-08-71-46-
-47
-48
-52
103.35

Phillip J. Longstroth
12185 Bottom Rd.



L. PETER DINAN & ASSOCIATES
27 SOUTH SIXTH STREET
ZANESVILLE, OHIO

N.W. CORNER
LOT 1 GEO. ADAMS SUB.
P.B. 2, P. 6

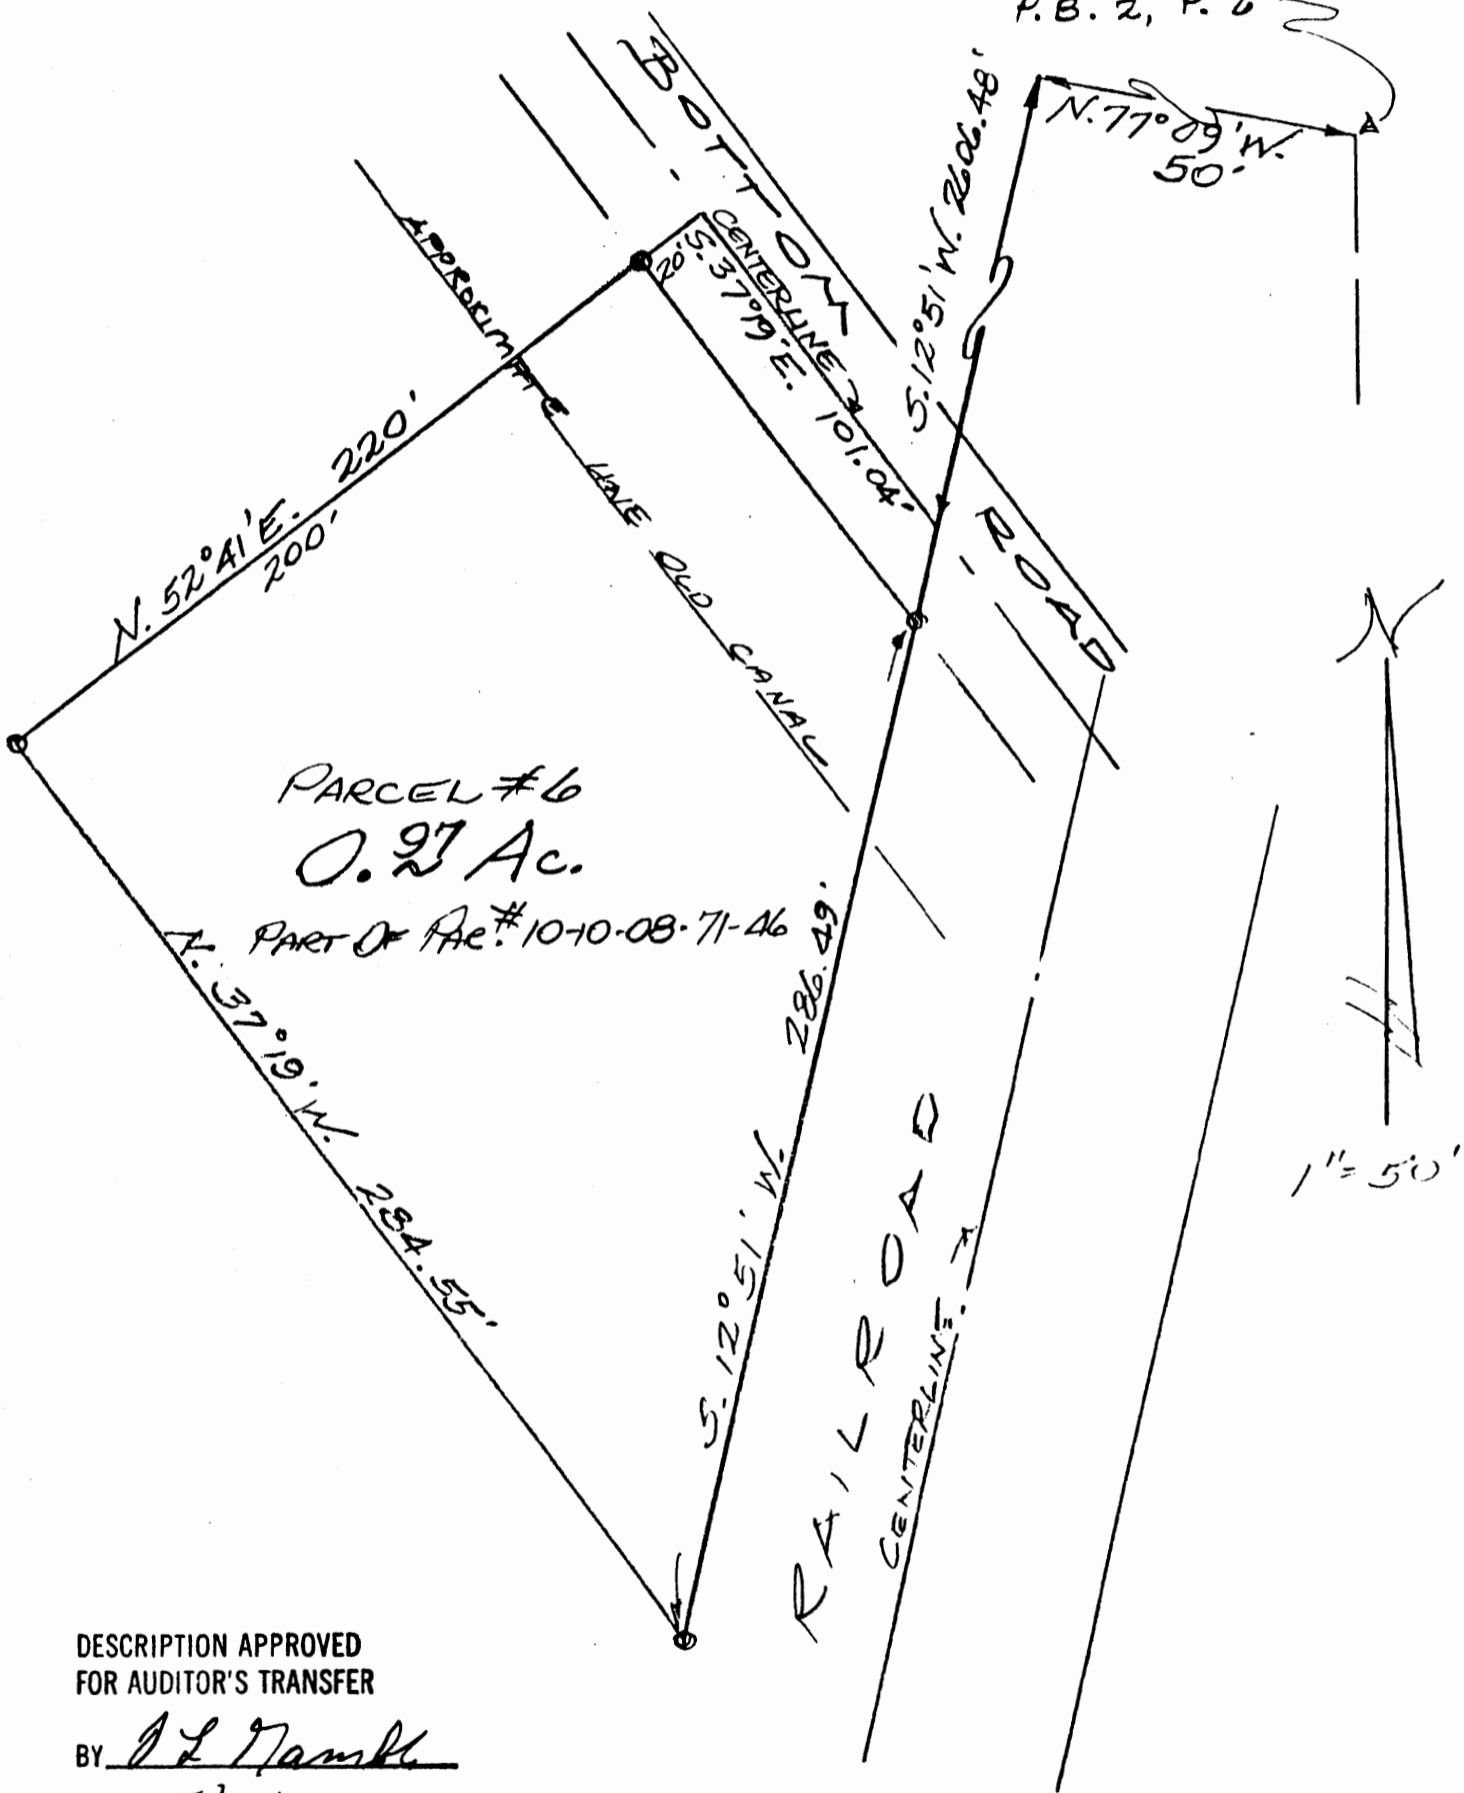

DESCRIPTION APPROVED
FOR AUDITOR'S TRANSFER

BY J. L. Namik
5/4/89

PART OF LOT 37
IN ADAMS FIRST SUBDIVISION
CASS TOWNSHIP
MUSKINGUM CO. OHIO
**OFFICE COPY
NOT RECORDABLE**
Mar. 21, 1989