


**Tract 3:** Being a part of Lot Number 14 in the Northwest Quarter of Section 3, Township 3 North, Range 8 West, and being the same premises as described in Volume 515, Page 707 of the Muskingum County Deed Records; beginning at an iron pin set at the common corner of Lot Numbers 6, 7, 14 and 15; thence North 90 degrees 00 minutes 00 seconds East 383.67 feet to a point on the centerline of Redbud Road (Township Rd. 77), passing an iron pin set at 369.67 feet; thence along the centerline of said road the following four courses: (1) South 11 degrees 48 minutes 27 seconds East 92.61 feet; (2) South 22 degrees 28 minutes 18 seconds East 190.62 feet; (3) South 11 degrees 28 minutes 24 seconds East 107.66 feet; (4) South 6 degrees 08 minutes 35 seconds West 273.23 feet; thence leaving said road North 90 degrees 00 minutes 00 seconds West 434.65 feet to an iron pin set, passing an iron pin set at 14.00 feet; thence South 0 degrees 00 minutes 00 seconds East 107.78 feet to an iron pin set; thence North 90 degrees 00 minutes 00 seconds West 33.00 feet to an iron pin set; thence North 0 degrees 00 minutes 00 seconds West 751.74 feet to the place of beginning, containing 6.86 acres, more or less, subject to all legal highways and easements.

This description is written based on a survey made May 3, 1986.


**OFFICE COPY  
NOT RECORDABLE**

*Richard Max Cannon* 5/22/86  
 Richard Max Cannon Date  
 Reg. No. 5489

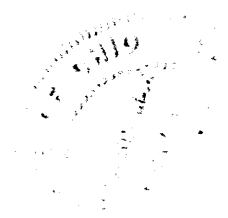

- Tract No. 1: Parcel No. 10-10-30-51-47-000
- Tract No. 2: Parcel No. 10-10-30-51-46-000
- Tract No. 3: Parcel No. 10-10-30-51-44-000

DESCRIPTION APPROVED  
 for Auditor's transfer  
 By J. L. Hambl  
 6-20-86

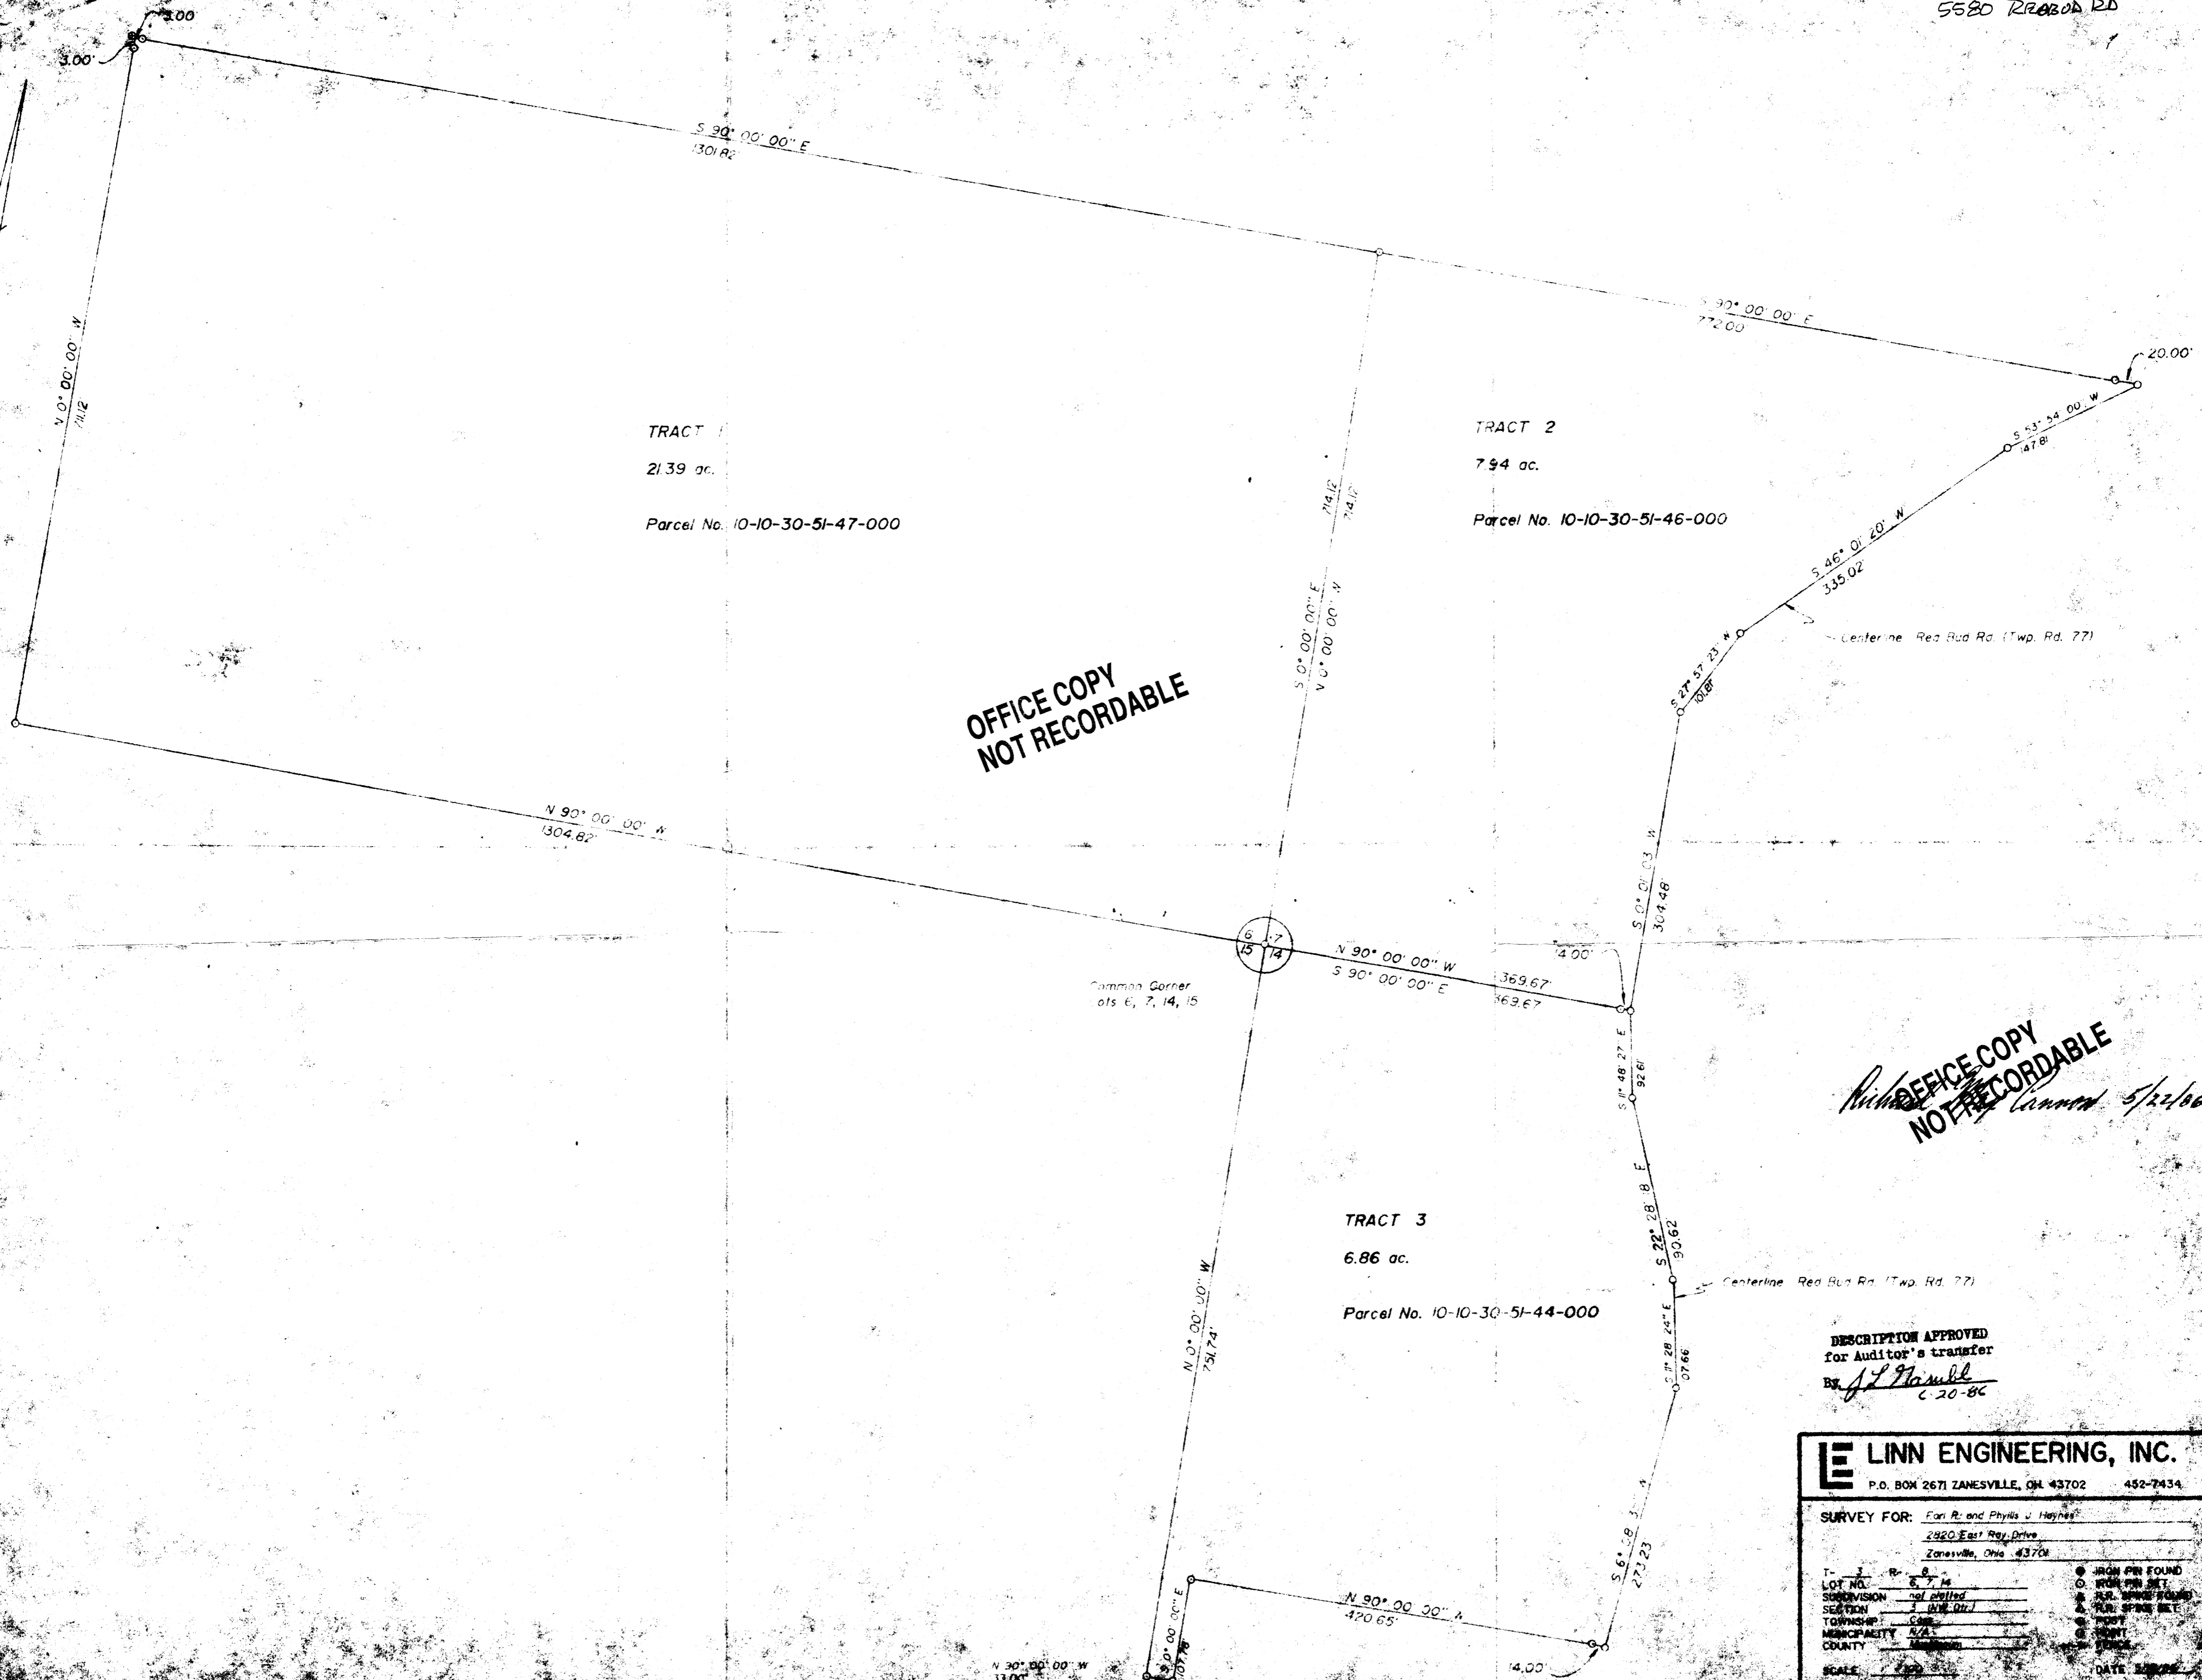

TRACT 1  
21.39 ac.  
Parcel No. 10-10-30-51-47-000

TRACT 2  
7.94 ac.  
Parcel No. 10-10-30-51-46-000

TRACT 3  
6.86 ac.  
Parcel No. 10-10-30-51-44-000

OFFICE COPY  
NOT RECORDABLE

OFFICE COPY  
NOT RECORDABLE  
*Richard L. Hamble*  
5/22/06

DESCRIPTION APPROVED  
for Auditor's transfer  
By *J.L. Hamble*  
C-20-86

**LINN ENGINEERING, INC.**  
P.O. BOX 2671 ZANESVILLE, OH 43702 452-7434

SURVEY FOR: For R. and Phyllis J. Haynes  
2820 East Reg. Drive  
Zanesville, Ohio 43701

T- 3	R- 8	IRON PIN FOUND
LOT NO. 6, 7, 14		IRON PIN SET
SUBDIVISION not added		R.R. SPINE FOUND
SECTION 3 (W. Dr.)		R.R. SPINE SET
TOWNSHIP Cass		POST
MUNICIPALITY A/S		SPOT
COUNTY Madison		STAKE

SCALE: 1" = 40' DATE: 5/22/06