

5-5-86

10-30-51-50-001

ADDRESS N/A

Joseph A. Rosta

*Need Parcel #
10-10-30-51-50-001*

JOHN R. MARSHALL
REGISTERED SURVEYOR
530 LONGVIEW AVENUE
KANESVILLE, OHIO

Situated in the State of Ohio, County of Muskingum and Township of Cass.

Being a part of the southwest quarter of lot 7 in the north half of quarter township 3, township 3, range 8, bounded and described as follows:

Commencing at the northeast corner of the southwest quarter of said lot 7; thence north 83 degrees 26 minutes 38 seconds west along the southerly line of lands now or formerly owned by J. Jackson and recorded in deed book 819, page 145 of the deed records of said county a distance of 607.60 feet to an iron pin at the true place of beginning for the parcel herein intended to be described; thence south 45 degrees 31 minutes 40 seconds east along the westerly line of a 2.99 acre parcel a distance of 612.58 feet to a point in the centerline of Redbud Road and passing through an iron pin at 593.58 feet; thence south 61 degrees 32 minutes 33 seconds west along said road a distance of 509.26 feet to a point; thence north 11 degrees 51 minutes 24 seconds west along the easterly line of lands now or formerly owned by W. Wagner and recorded in deed book 510, page 291 of the deed records of said county a distance of 704.71 feet to an iron pin and passing through an iron pin at 16.00 feet; thence south 83 degrees 26 minutes 38 seconds east along said Jackson line a distance of 156.41 feet to the true place of beginning, containing Four and Sixty Two (4.62) hundredths acres more or less.

Subject to the easements of all legal highways;


This description was written May 1, 1986 by John R. Marshall registered surveyor No. 5307.

**OFFICE COPY
NOT RECORDABLE**

OK VAD

5-6-86

JOHN L. ...
REG. SURVEYOR
530 LONGVIEW AVE.
ZANESVILLE, OHIO

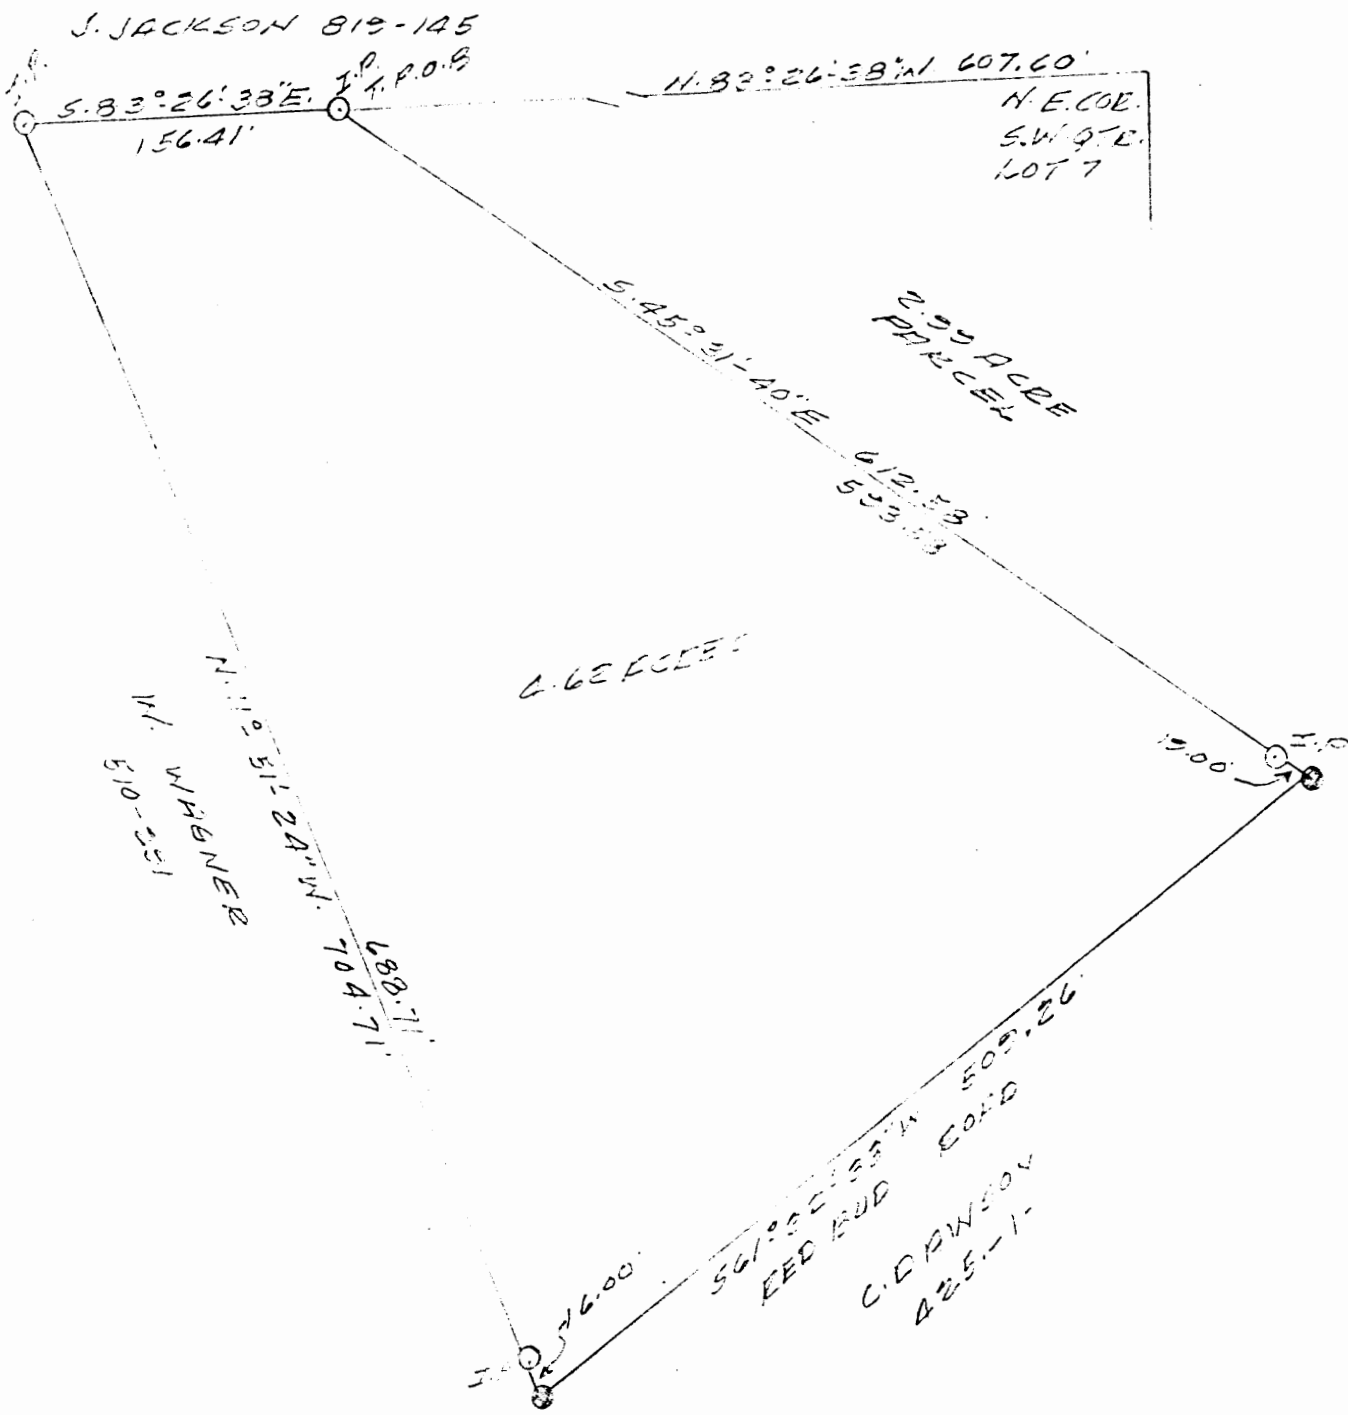

...
...
...

BEING A PART OF THE SOUTHWEST
QUARTER OF LOT 7, ...
OF QUARTER 3, TOWNSHIP 13, TOWNSHIP
3, RANGE 8, ...
MUSKINGUM COUNTY, OHIO.

DATE: MAY 1, 1886

**OFFICE COPY
NOT RECORDABLE**

... SURVEYOR 3307