


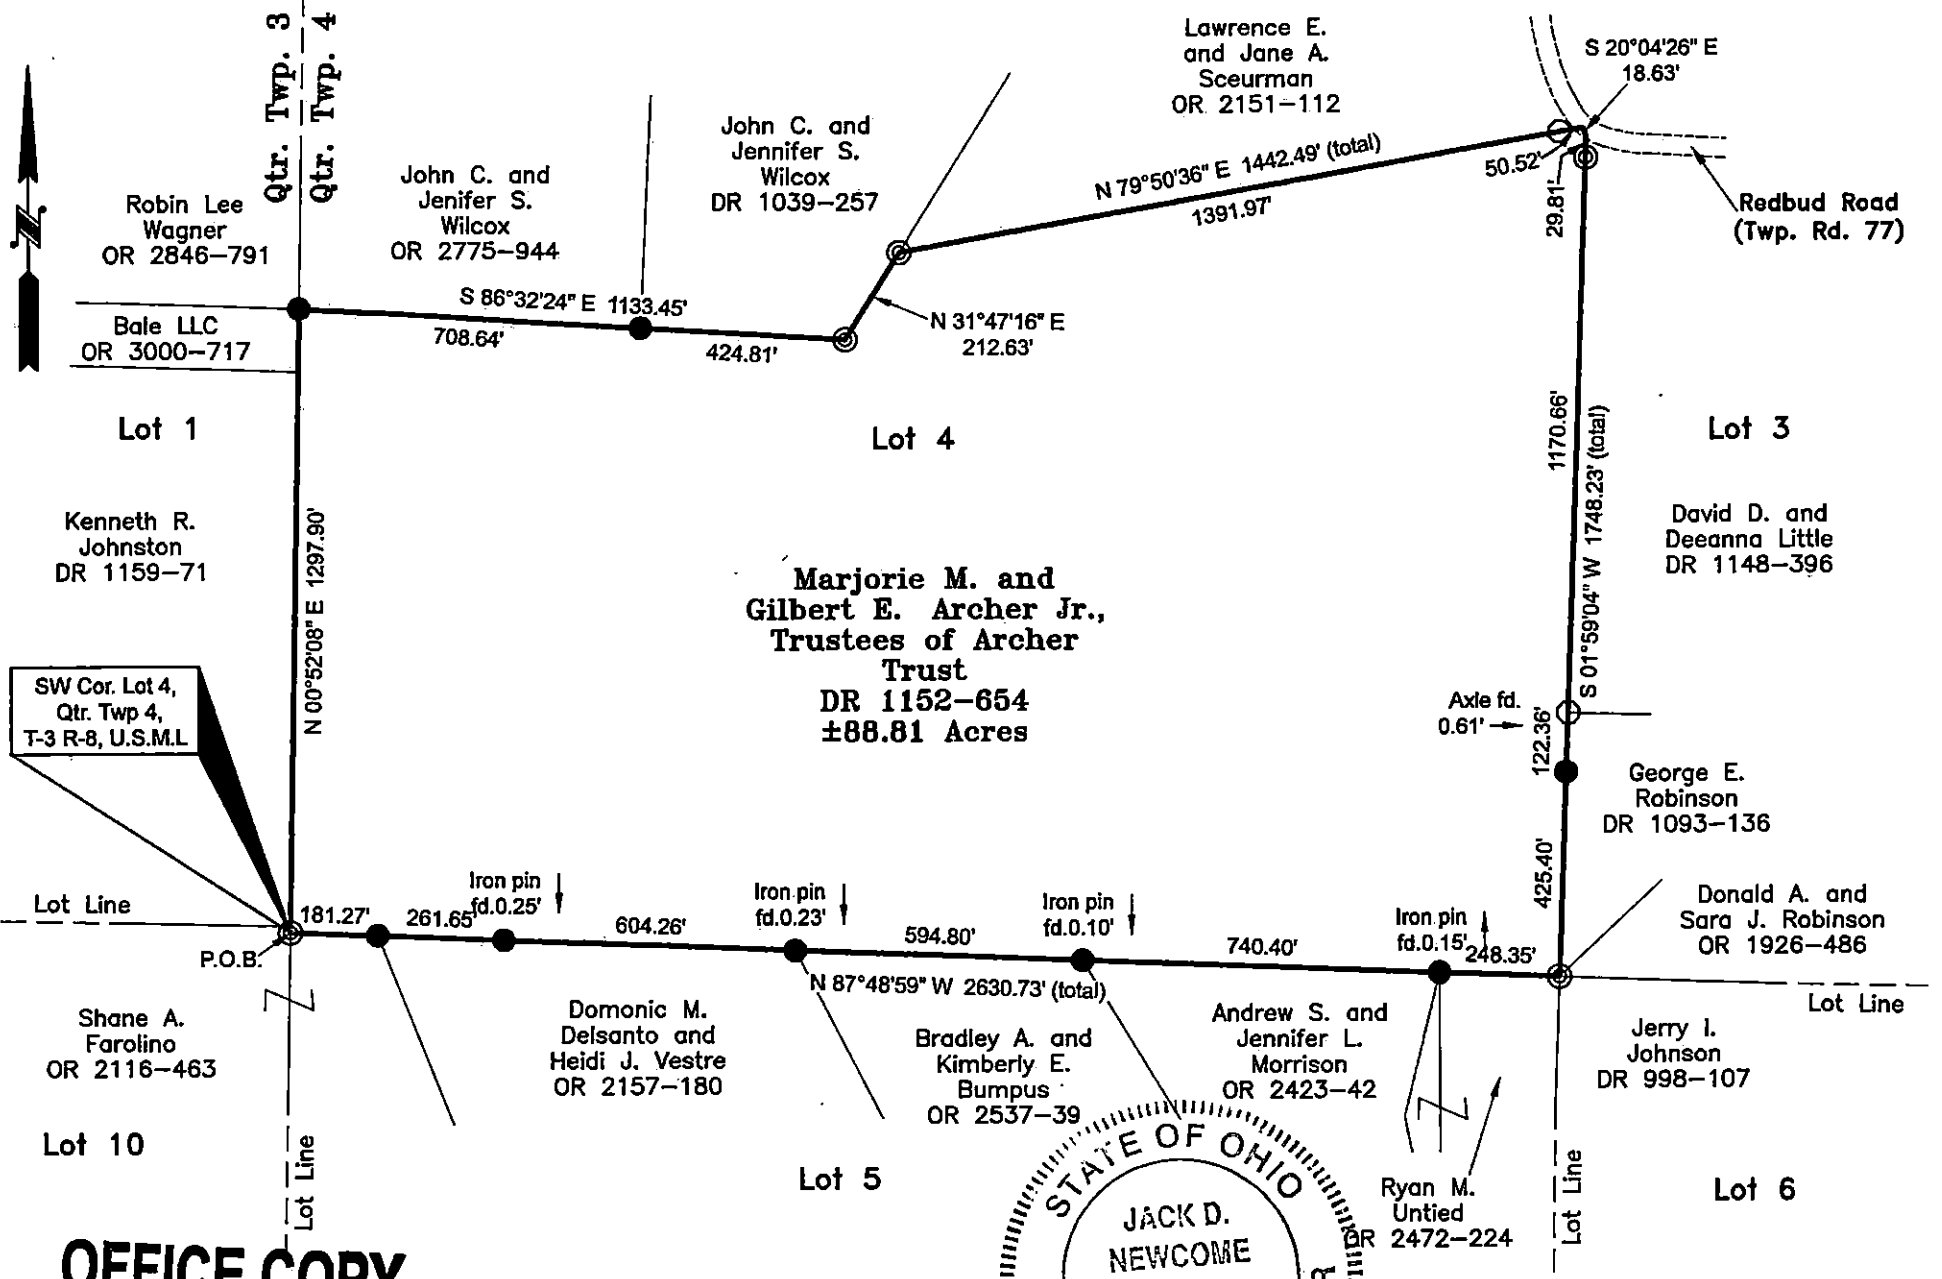

Qtr. Twp. 3  
Qtr. Twp. 4




SW Cor. Lot 4,  
Qtr. Twp 4,  
T-3 R-8, U.S.M.L

Shane A. Farolino  
OR 2116-463

Lot 10

**OFFICE COPY**  
**NOT RECORDABLE**  
Jack D. Newcome

DESCRIPTION  
APPROVED  
By: *[Signature]*

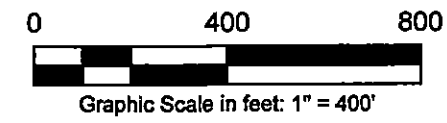

**SITUATED IN:**  
State of Ohio, County of Muskingum, Township of Cass, being part of Farm Lot 4 in Quarter Township 4, Township 3, Range 8, United States Military Lands

**BASIS OF BEARINGS**  
Bearings are based on the Ohio State Plane Coordinate System, NAD83(2011), South Zone, Grid North, as per GPS observations

**PARCEL NO.**  
All of:  
10-34-41-16-000  
±88.81 Acres

- LEGEND**
- Iron Pin Set 5/8" rebar
  - Iron Pin Found 5/8" rebar
  - Axle Found
  - ⊙ Iron Pipe Found

**REFERENCES**  
Survey by George W. Johnson #5252,  
Survey by Richard Max Graves #5792,  
Survey by Harold W. Hitchens Jr. #6751,  
Survey by Stephen M. Bowman #7195,  
Survey by James M. Matchett #7975,

All deed Ref. shown  
on this plat

Newcome Surveying Company  
6515 Ballard Road  
Nashport, Ohio 49830  
740-452-5796

Reg. Surveyor No. 7321