


10-34-41-36-000 B

CASS TOWNSHIP
FOURTH QTR., PART OF LOT 6
T-3 N; R-8 W
U.S.M.L.
MUSKINGUM COUNTY, OHIO

SURVEYED FOR: ORUS MAST

Reduced copy, not to scale, Larger
copy available in the Muskingum
County Engineer's Map Dept.

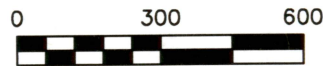

SCALE: 1"=300'

- STONE FOUND
- 5/8" REBAR FOUND UNLESS OTHERWISE NOTED
- 5/8" REBAR SET WITH I.D. CAP I.D. CAP MARKED "BAKER SURVEYING LLC"

BASIS OF BEARINGS FROM OHIO STATE PLANE COORDINATE SYSTEM, SOUTH ZONE, N.A.D. 83


REFERENCES

- DEED VOL. 2883 PAGE 396
- DEED VOL. 2597 PAGE 113
- DEED VOL. 2749 PAGE 529
- DEED VOL. 2846 PAGE 911
- AND ALL OTHER DEEDS SHOWN



I CERTIFY THIS SURVEY TO BE CORRECT TO THE BEST OF MY KNOWLEDGE.

OFFICE COPY NOT RECORDABLE
DONALD C. BAKER P.S. 6938
DATE: NOV. 2, 2020
KES\VDJ
FILE NAME: WORK6\S-583-20

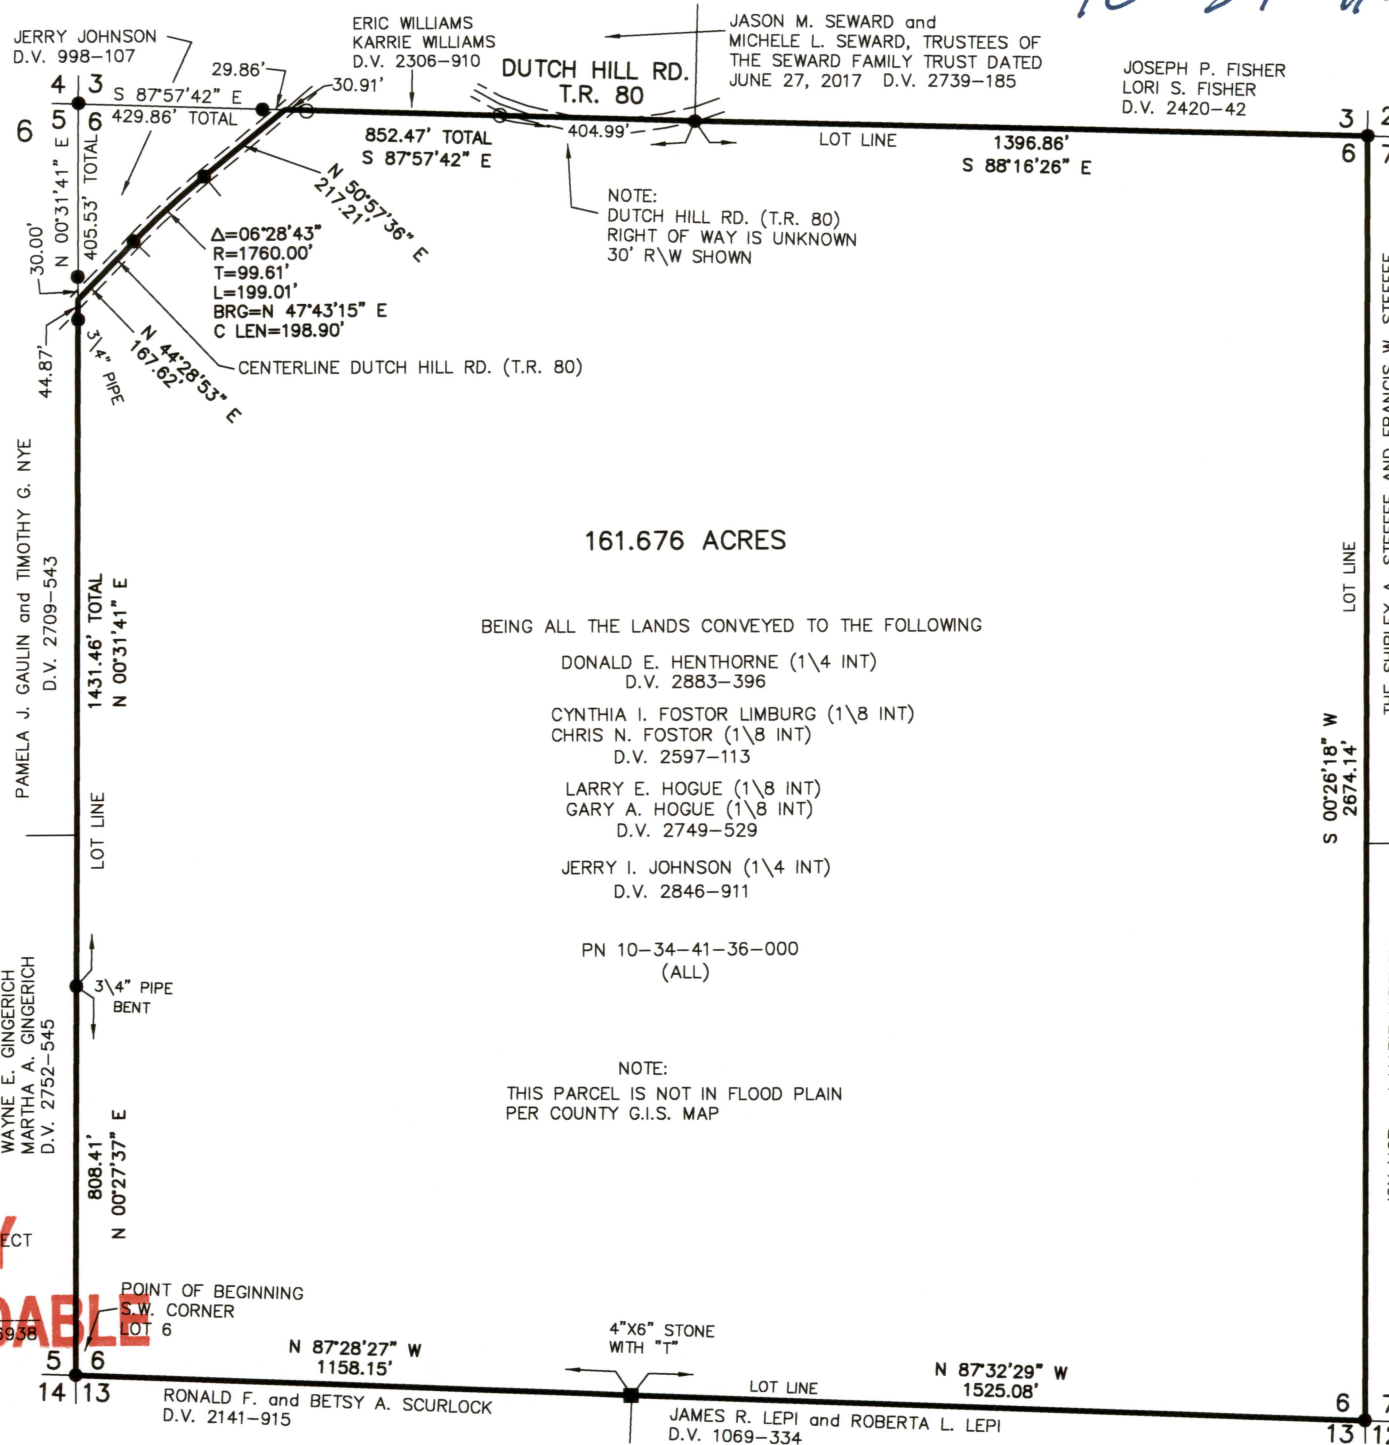

DESCRIPTION
APPROVED
By: *[Signature]*

BAKER SURVEYING, LLC
138 N. CLAY STREET
MILLERSBURG, OHIO 44654
PH. 330-674-4788
EMAIL: bakersurveying@gmail.com