

Richard Max Graves 6/26/87  
Registered Surveyor  
2925 Kenlo Woods Dr.  
Nashport, Ohio 43830

10-34-41-39-001  
10126 FRAZERSBURG RD

(Mark Moody 20 Ac.)

Situated in the State of Ohio, County of Muskingum, Township of  
Cass:

Being a part of Lot Twelve (12), Quarter Township Four (4), Township  
Three (3), Range Eight (8) in the United States Military Lands and part  
of property now owned by Norma R. Cunningham and Recorded in Deed Book  
473, Page 576 of the Muskingum County Deed Records bounded and described  
as follows:

Beginning at a stone found at the southwest corner of Lot 12; thence  
north 1 degree 47 minutes 05 seconds east ( the base of bearings for this  
description true north by sun hour angle method) along the east line of  
a 5.00 acre parcel owned by Shirley N. and H. Eugene Taylor and Recorded  
in Deed Book 965, Page 227 & 228 of the Muskingum County Deed Records a  
distance of 757.08 feet to a point in the center of State Route 60 and  
passing through an iron pin found at 723.26 feet; thence along the center  
of said State Route on a curve to the left having a radius of 954.93 feet  
( the chord of which bears north 52 degrees 57 minutes 08 seconds east  
281.41 feet ) an arc distance of 282.44 feet to a point at centerline  
P.T. Station No. 478+47.31 and referenced by an iron pin set 30 feet on  
the southeasterly right of way at right angles to said station; thence  
north 44 degrees 28 minutes 44 seconds east along said centerline 110.34  
feet to a point at centerline P.C. Station No. 479+57.65 feet referenced  
by an iron pin set 30.00 feet on the southeasterly right of way at right  
angles to said station; thence along said centerline on a curve to the  
right having a radius of 603.11 feet ( the chord of which bears north 61  
degrees 50 minutes 44 seconds east 360.03 feet) an arc distance of 365.61  
feet to a point referenced by an iron pin set at 30.00 feet at right  
angles to said point on the southeasterly right of way; thence north 79  
degrees 12 minutes 44 seconds east along said centerline 40.00 feet to a  
point; thence leaving said highway south 14 degrees 15 minutes 49 seconds  
east 1270.28 feet to an iron pin set on the south line of aforesaid Lot 12  
and passing through an iron pin set on the southeasterly side of said  
State Route 60 at 30.06 feet; thence north 87 degrees 11 minutes 42 seconds  
west along the south line of said lot 996.39 feet to the place of beginning  
containing Twenty and no hundredths (20.00) acres more or less.

Part of Auditors Parcel # 10-10-34-41-39

Subject to all legal right of ways and easements on record.


This description was written on June 1, 1987 by Richard Max Graves  
Registered Surveyor No. 5702.

**OFFICE COPY  
NOT RECORDABLE**

DESCRIPTION APPROVED  
FOR AUDITOR'S TRANSFER

BY

*J. J. Nambly*  
C-30-87

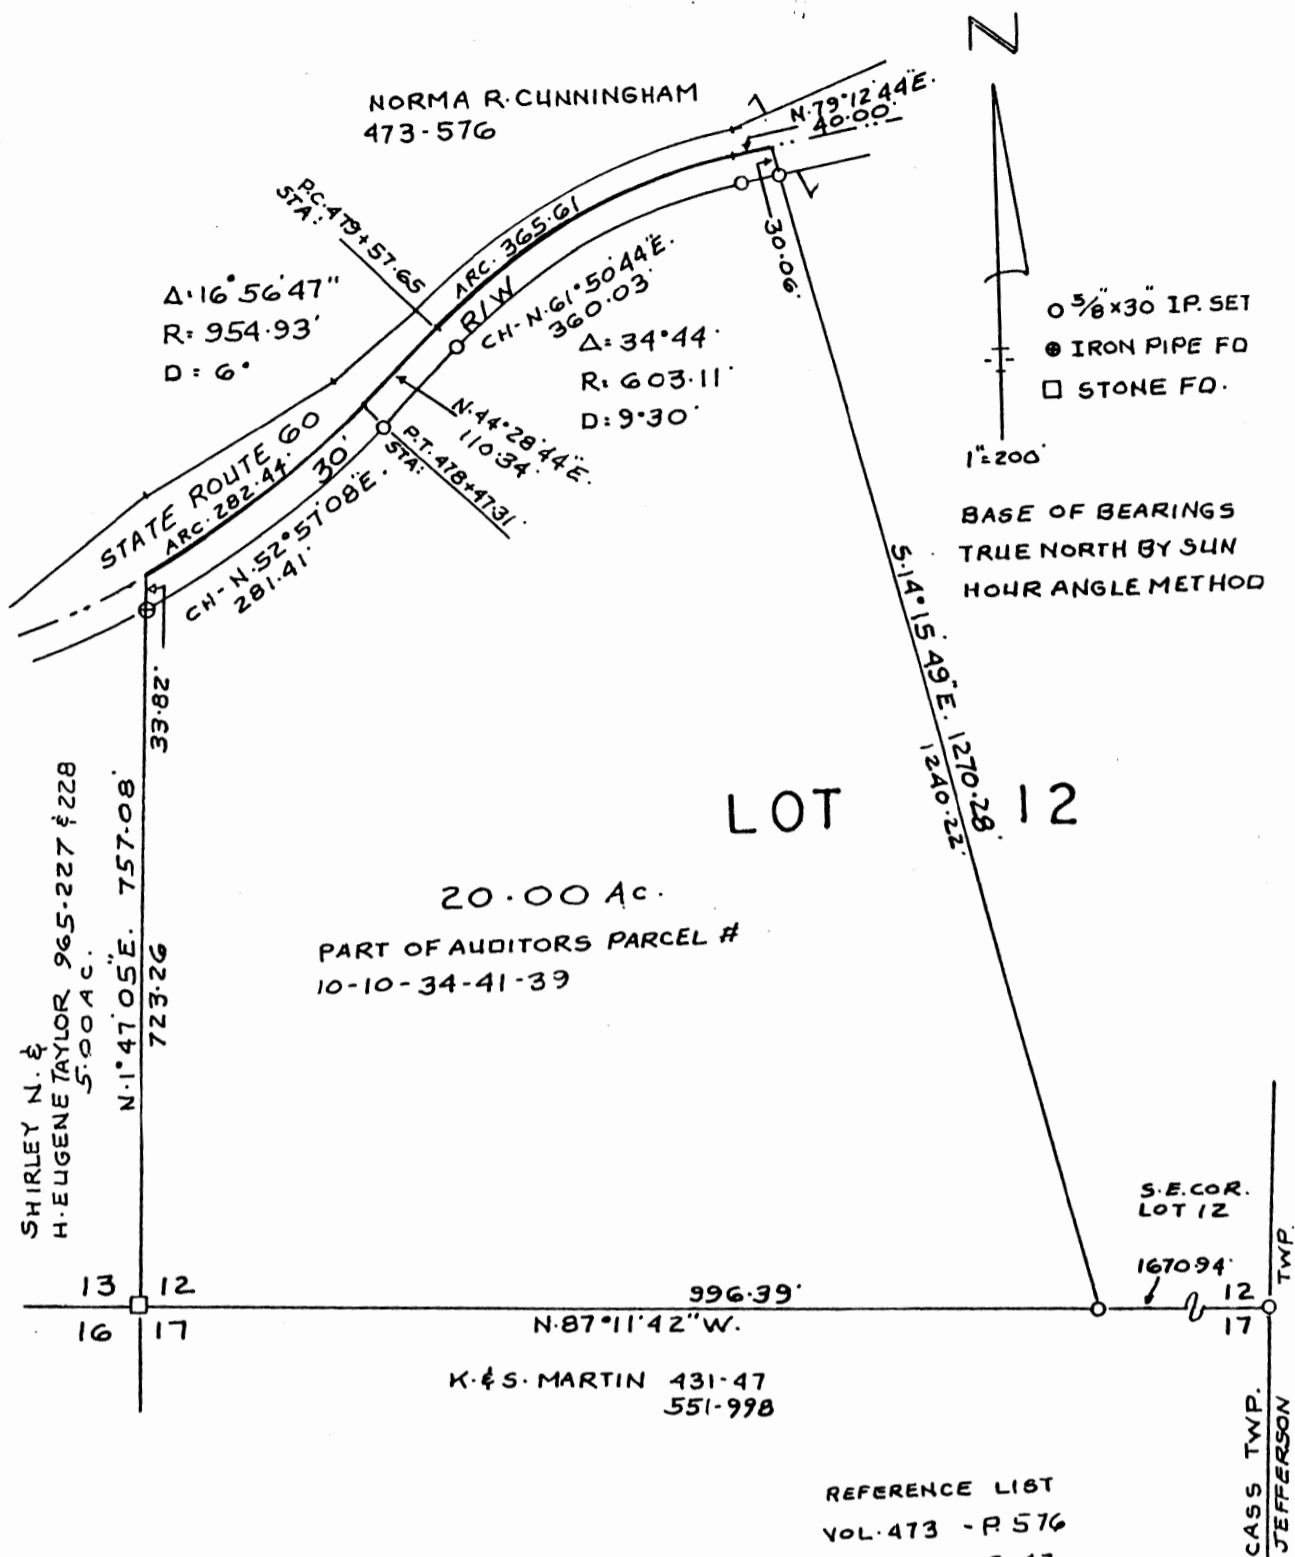

MAP SHOWING SURVEY OF 20.00 AC.  
 FOR NORMA R. CUNNINGHAM  
 LOT 12, TWP. 3, RA. 8, 4TH QTR.  
 UNITED STATES MILITARY LANDS  
 CASS TOWNSHIP  
 MUSKINGUM CO., OHIO

RICHARD MAX GRAVES  
 REGISTERED SURVEYOR #5792  
 2925 KENLONWOODS DR.  
 N. CINCINNATI, OHIO  
 JUNE 25, 1987  
*Richard Max Graves*

**OFFICE COPY  
 NOT RECORDABLE**

DESCRIPTION APPROVED  
 FOR AUDITOR'S TRANSFER  
 BY *A. J. Namb*  
 6-31-87